


LOCATION PLAN  
SCALE DIAGRAMMATIC

	<b>David Symonds Associates</b> 3 Imperial Court, 12 Sovereign Road Kings Norton Business Centre, Birmingham B30 3ES  Tel: 0121 444 1313 Email: eng@dsace.co.uk Website: www.dsace.co.uk		Job No. 220902-S		A3
			Dwg No. 72	Rev P	
			Date Oct 21	Design JDS	
			Chkd	Drawn SW	
Contract	Bridgnorth Station Shop Refurbishment				
Title	Detail D3 - Pitched Roof Eaves Detail		Scale AS SHOWN @ A3		
DO NOT SCALE - ONLY FIGURED DIMENSIONS ARE TO BE USED.LEVELS TO BE CONFIRMED ON SITE			P	PLANNING APPROVAL	12.10.21 SW

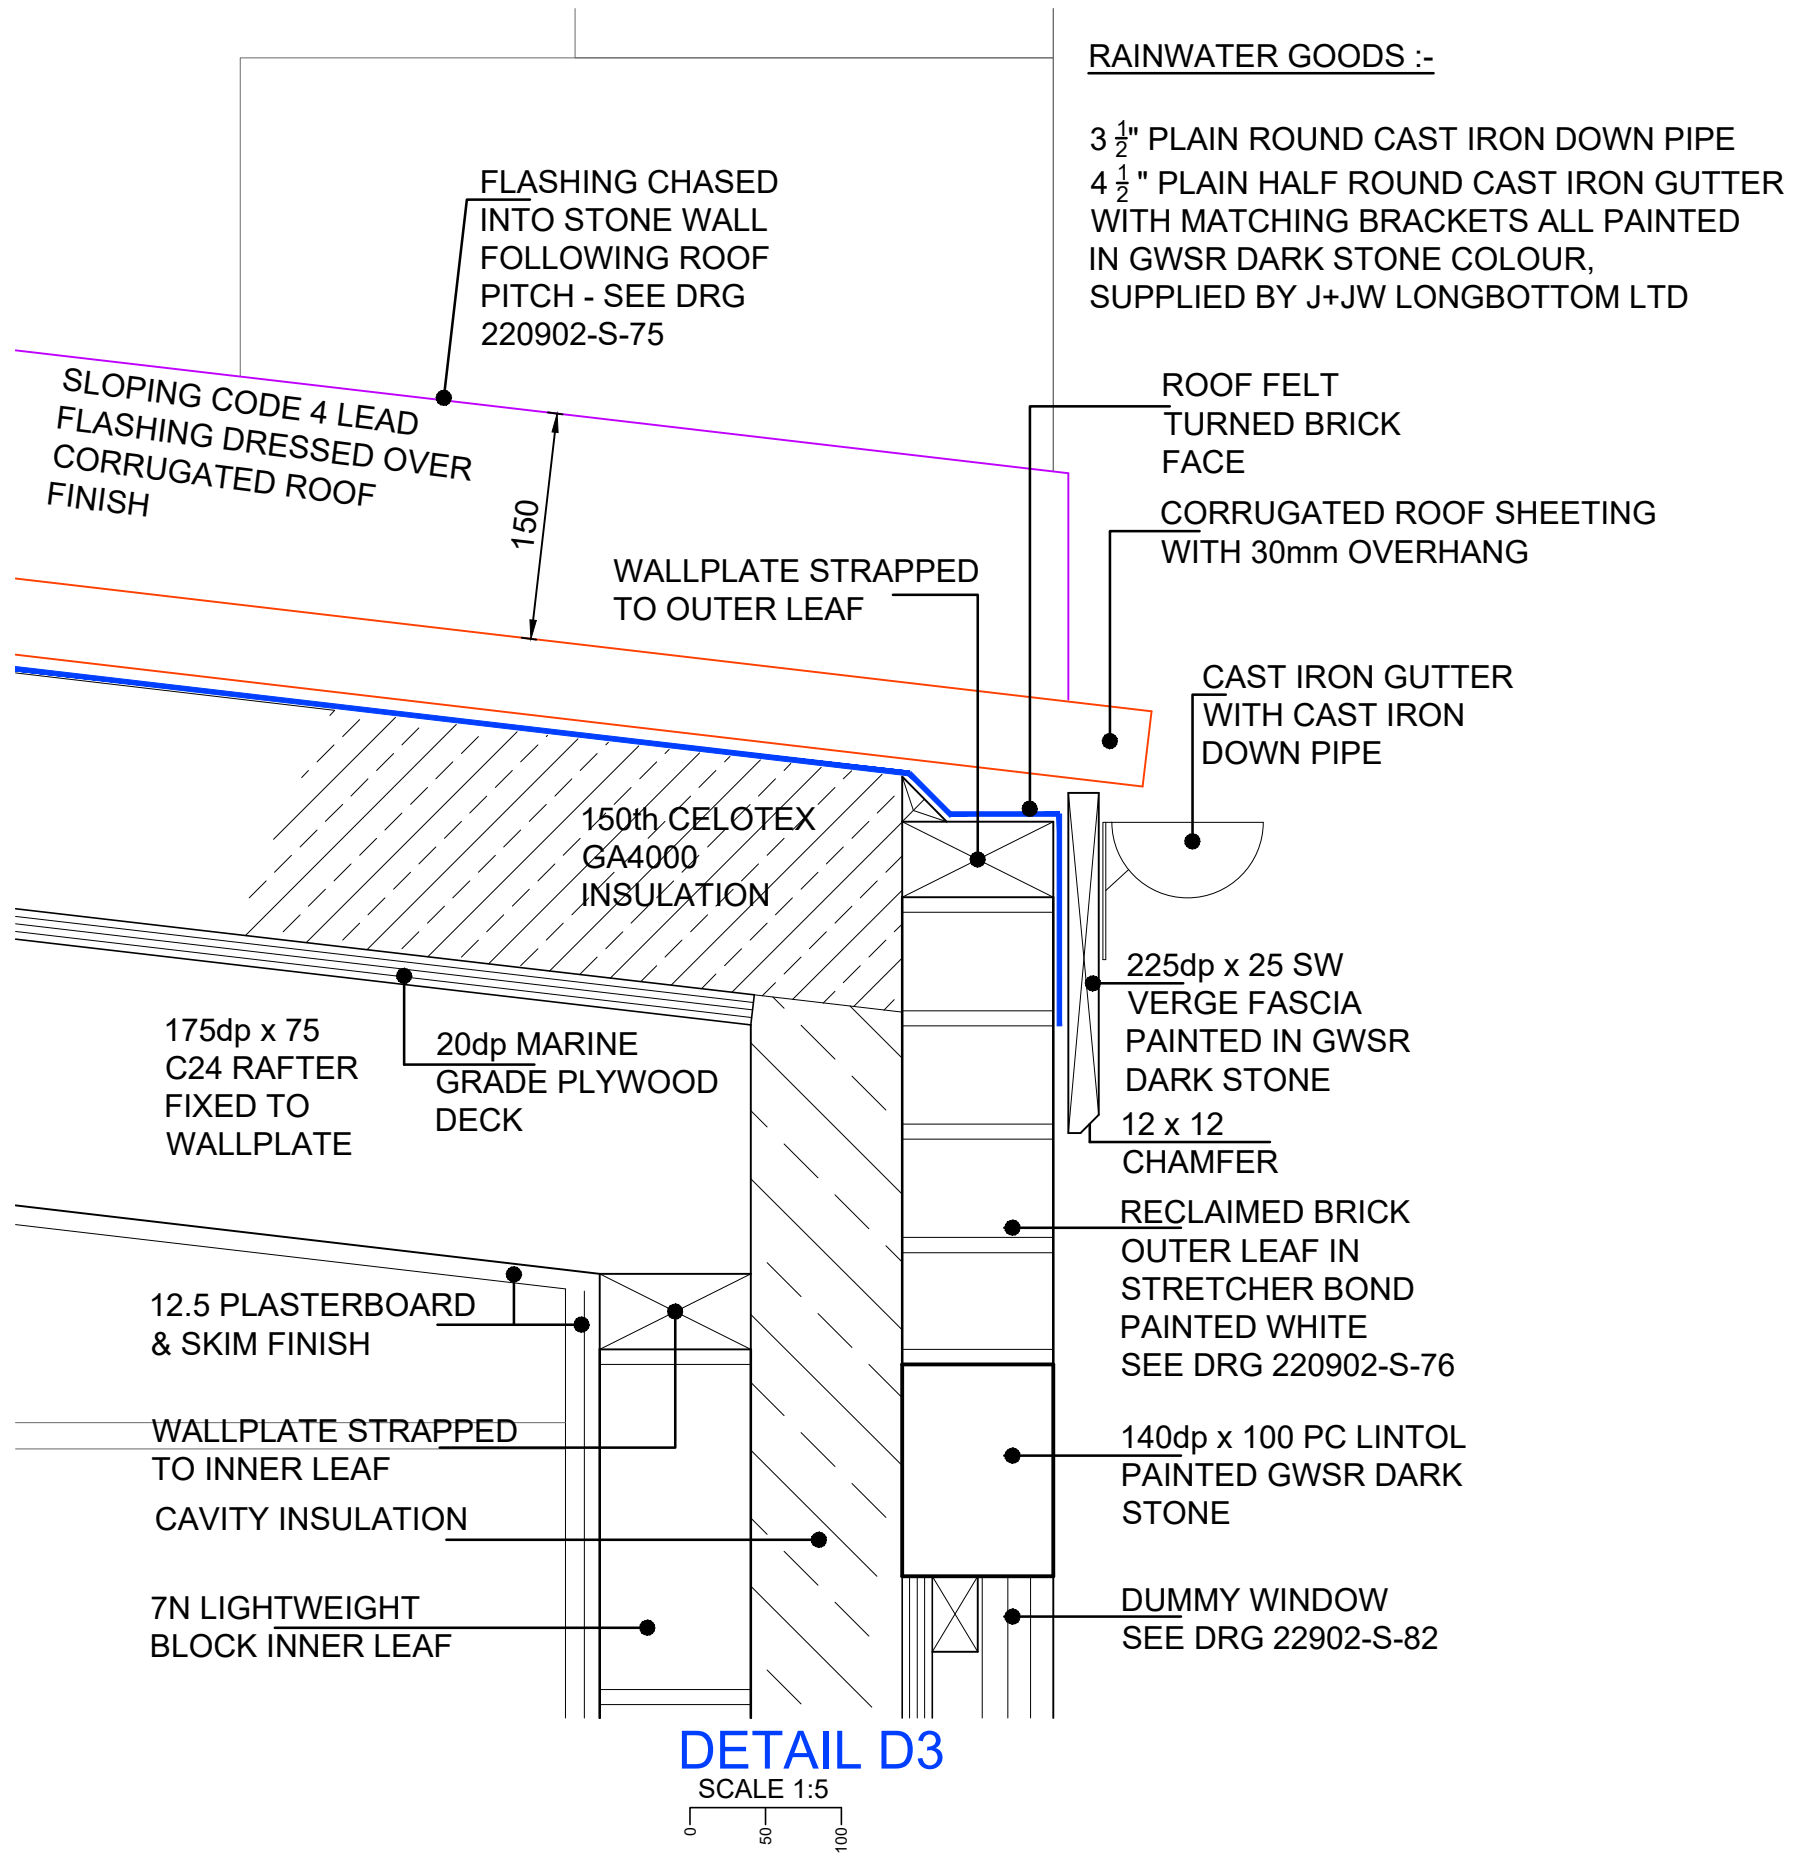

EXISTING EAVES IMAGE