



SECTION WD1 - WD1  
SCALE 1:2

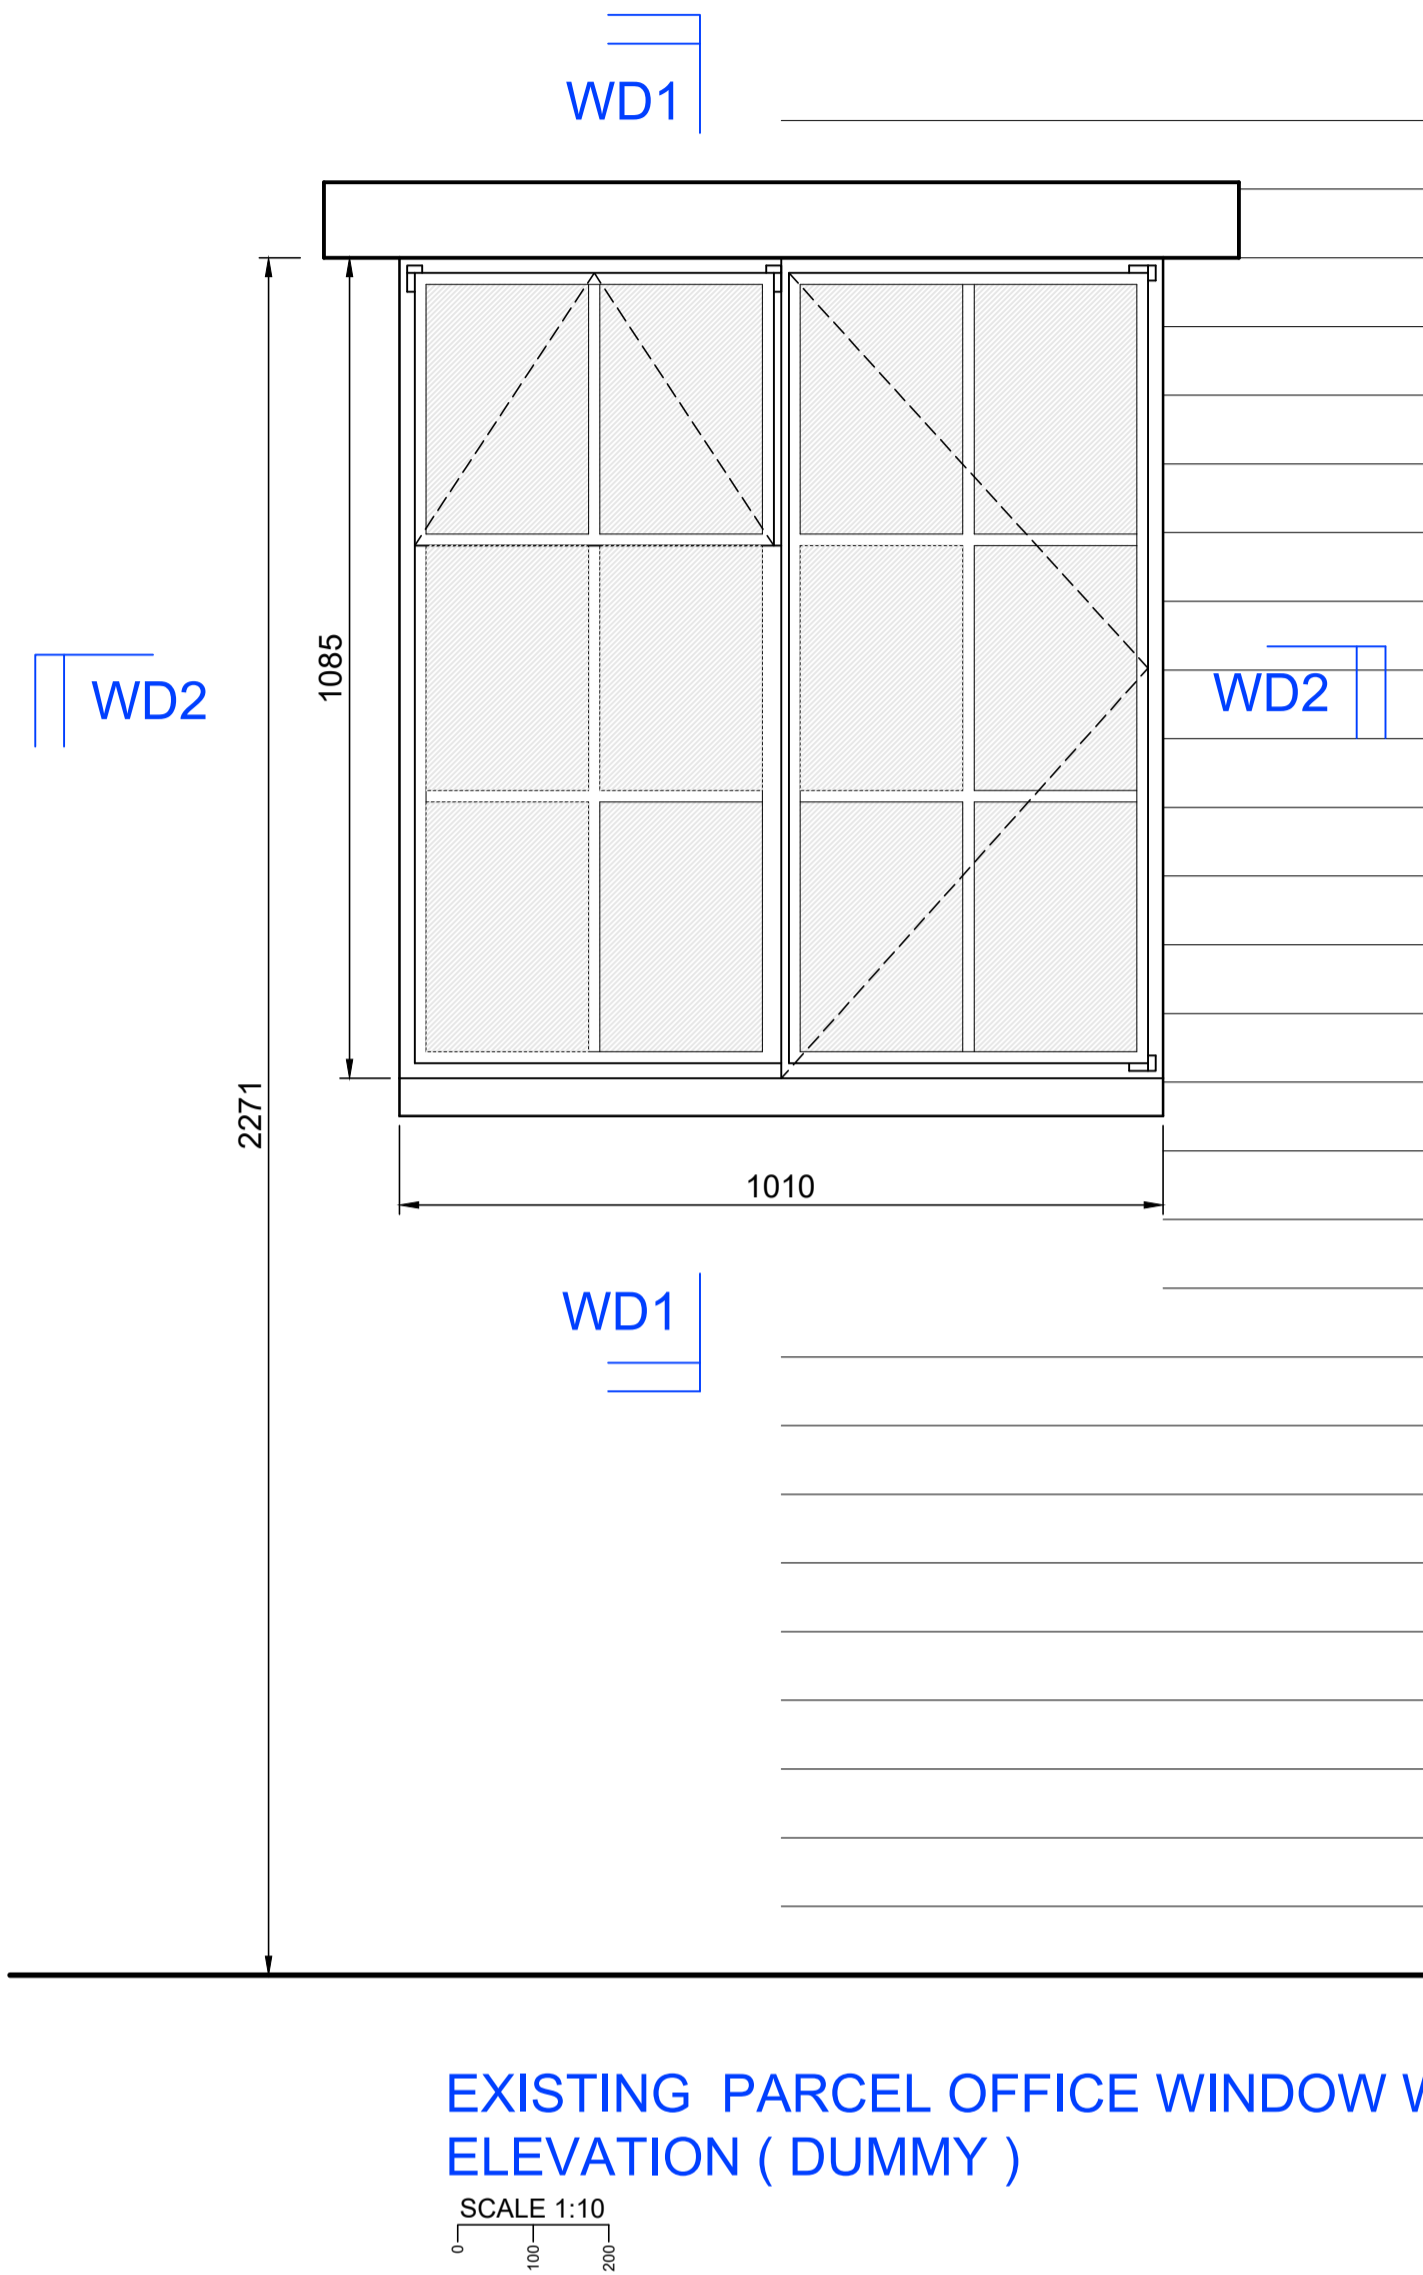

EXISTING PARCEL OFFICE WINDOW WD1  
ELEVATION ( DUMMY )

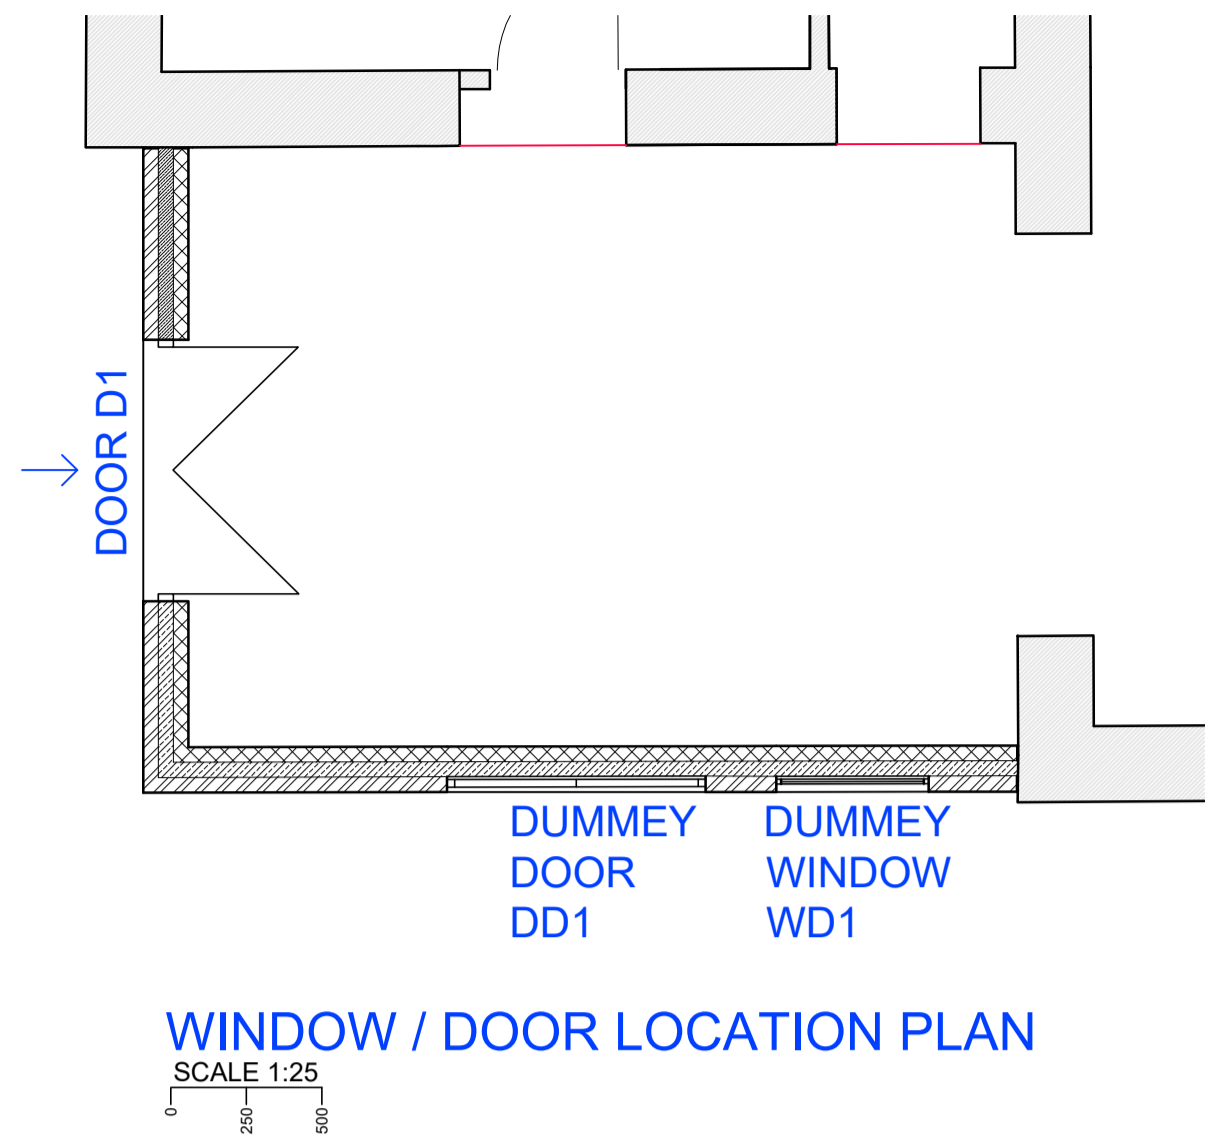

WINDOW / DOOR LOCATION PLAN




DUMMY WINDOW IMAGE

DO NOT SCALE - ONLY FIGURED DIMENSIONS ARE TO BE USED.  
LEVELS TO BE CONFIRMED ON SITE. DWG TO BE READ IN COLOUR

A1

NOTES:-

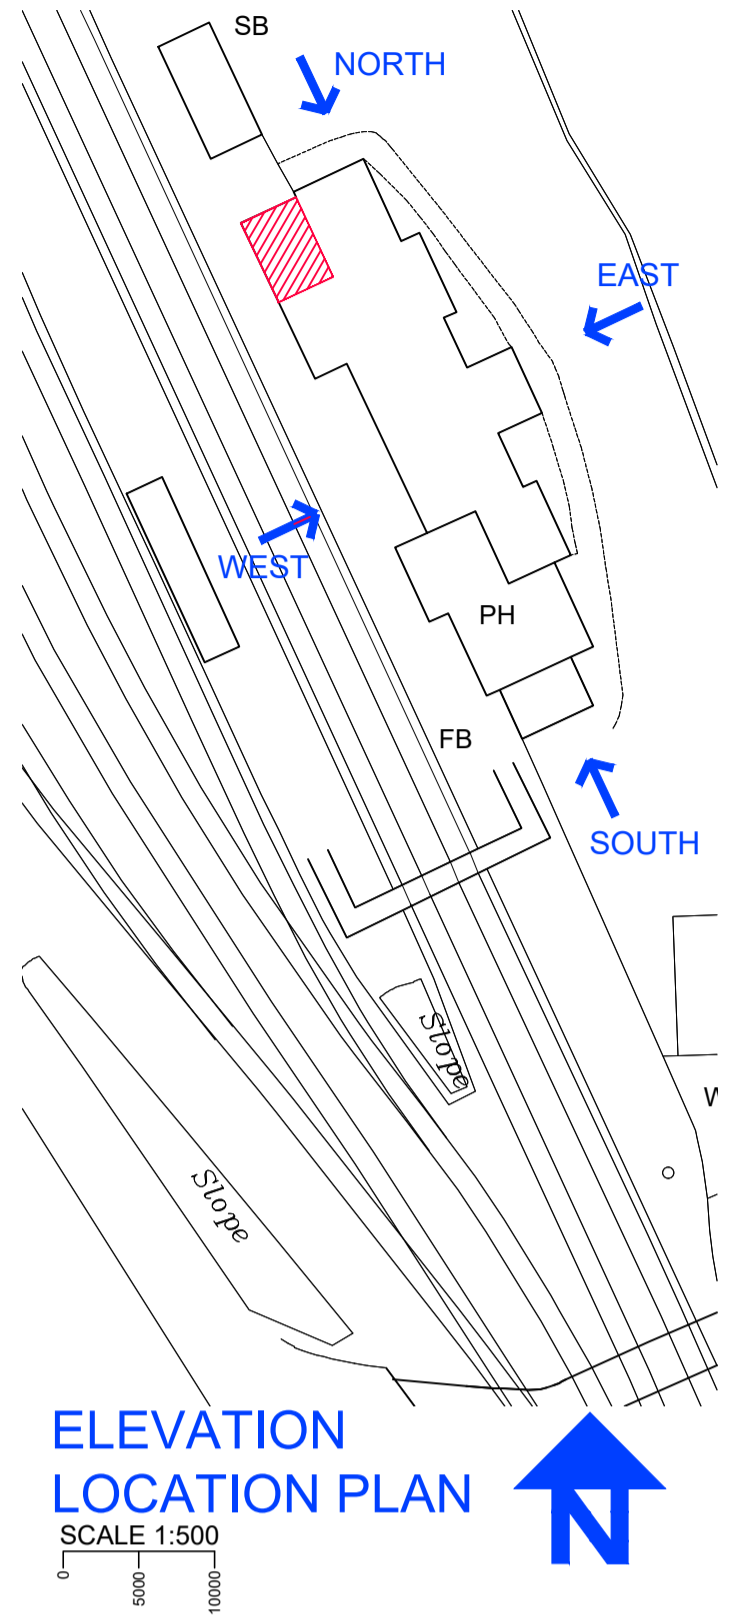

ELEVATION  
LOCATION PLAN

SCALE 1:500

P	PLANNING DISCHARGE	12.10.21	SW
REV	AMENDMENT	DATE	BY

STATUS:- ONLY BUILD TO CONSTRUCTION STATUS  
**PLANNING**

CLIENT:- **SEVERN VALLEY RAILWAY**

CONTRACT:-  
**Bridgnorth Station  
Shop Refurbishment**

TITLE:-  
**Proposed WD1 Dummy  
Window Details**

DESIGN:- JDS	DRAWN:- SW	CHKD:-
SCALE:- AS SHOWN @ A1	DATE:- Sept 21	

**David Symonds Associates**  
3 Imperial Court, 12 Sovereign Road  
Kings Norton Business Centre  
Birmingham B30 3FH  
Tel: 0121 444 1313  
Email: eng@dsace.co.uk  
Website: www.dsace.co.uk

DRAWING No:- **220902-S-82** REV **P**