
	David Symonds Associates 3 Imperial Court, 12 Sovereign Road Kings Norton Business Centre, Birmingham B30 3ES		Job No. 220902-S		A3		
	Tel: 0121 444 1313 Email: eng@dsace.co.uk Website: www.dsace.co.uk		Dwg No. 76		Rev P		
			Date Oct 21		Design JDS		
			Chkd		Drawn SW		
Contract	Bridgnorth Station Shop Refurbishment						
Title	Wall Brick Bonding Elevation		Scale AS SHOWN @ A3				
DO NOT SCALE - ONLY FIGURED DIMENSIONS ARE TO BE USED.LEVELS TO BE CONFIRMED ON SITE			P	PLANNING APPROVAL		12.10.21	SW



WALL BRICK BONDING IMAGE

RECLAIMED BRICK OUTER LEAF IN
STRETCHER BOND PAINTED WHITE
WITH FLUSH POINTED JOINTS
MORTAR TO BE 1:1:6 CEMENT,LIME,SAND

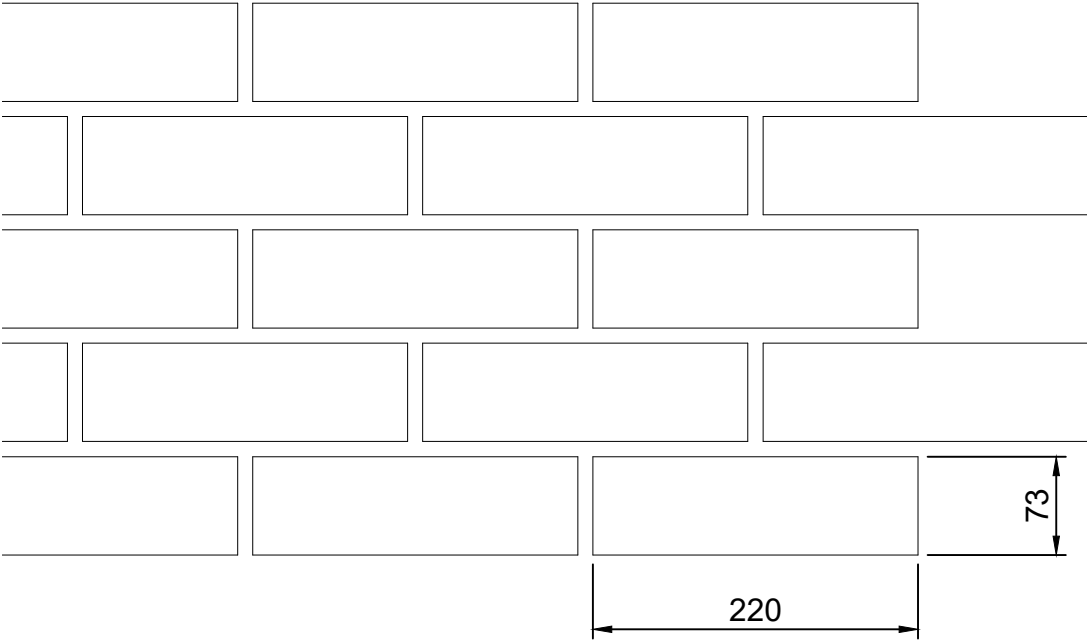

WALL BRICK BONDING ELEVATION

