
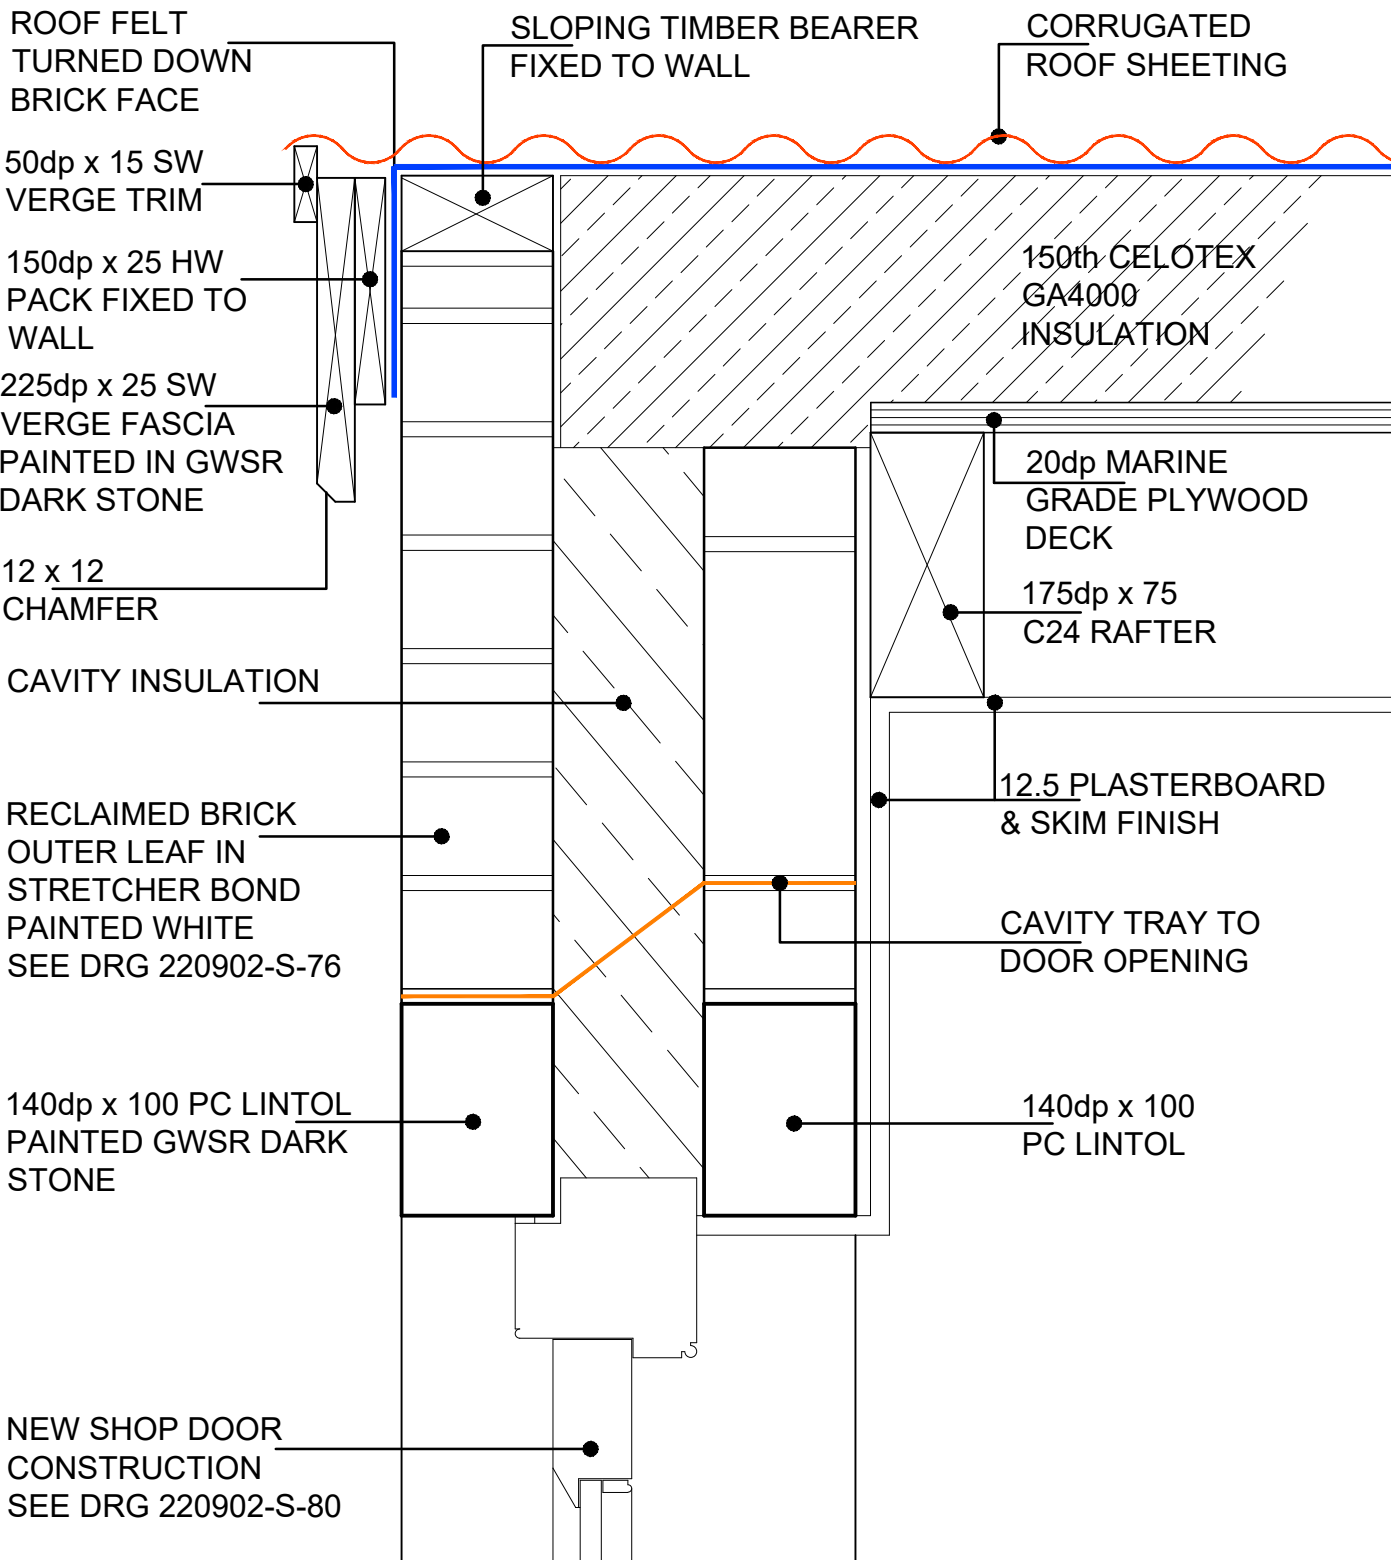


LOCATION PLAN
SCALE DIAGRAMMATIC

	David Symonds Associates 3 Imperial Court, 12 Sovereign Road Kings Norton Business Centre, Birmingham B30 3ES Tel: 0121 444 1313 Email: eng@dsace.co.uk Website: www.dsace.co.uk		Job No. 220902-S		A3
			Dwg No. 73	Rev P	
			Date Oct 21	Design JDS	
			Chkd	Drawn SW	
Contract	Bridgnorth Station Shop Refurbishment				
Title	Detail D4 - Pitched Roof Verge Detail		Scale AS SHOWN @ A3		
DO NOT SCALE - ONLY FIGURED DIMENSIONS ARE TO BE USED.LEVELS TO BE CONFIRMED ON SITE			P	PLANNING APPROVAL	12.10.21 SW



DETAIL D4

SCALE 1:5
0 50 100



EXISTING VERGE IMAGE