

**LOCATION PLAN**  
SCALE DIAGRAMMATIC



**David Symonds Associates**  
3 Imperial Court, 12 Sovereign Road  
Kings Norton Business Centre, Birmingham B30 3ES  
Tel: 0121 444 1313  
Email: eng@dsace.co.uk  
Website: www.dsace.co.uk

Contract **Bridgnorth Station Shop Refurbishment**

Title **Detail D2 - Roof Light Pitched Section**

Job No. **220902-S** A3

Dwg No. **71** Rev **P**

Date **Oct 21** Design **JDS**


Chkd Drawn **SW**

Scale **AS SHOWN @ A3**

**DO NOT SCALE - ONLY FIGURED DIMENSIONS ARE TO BE USED. LEVELS TO BE CONFIRMED ON SITE**

P PLANNING APPROVAL 12.10.21 SW

CONSERVATION ROOF  
LIGHT SUPPLIED BY :-  
KEYLITE ROOF WINDOWS ( GB )  
UNIT 3  
GATEWAY ROAD  
BURTON GATEWAY  
BURTON UPON TRENT  
DE13 8FL

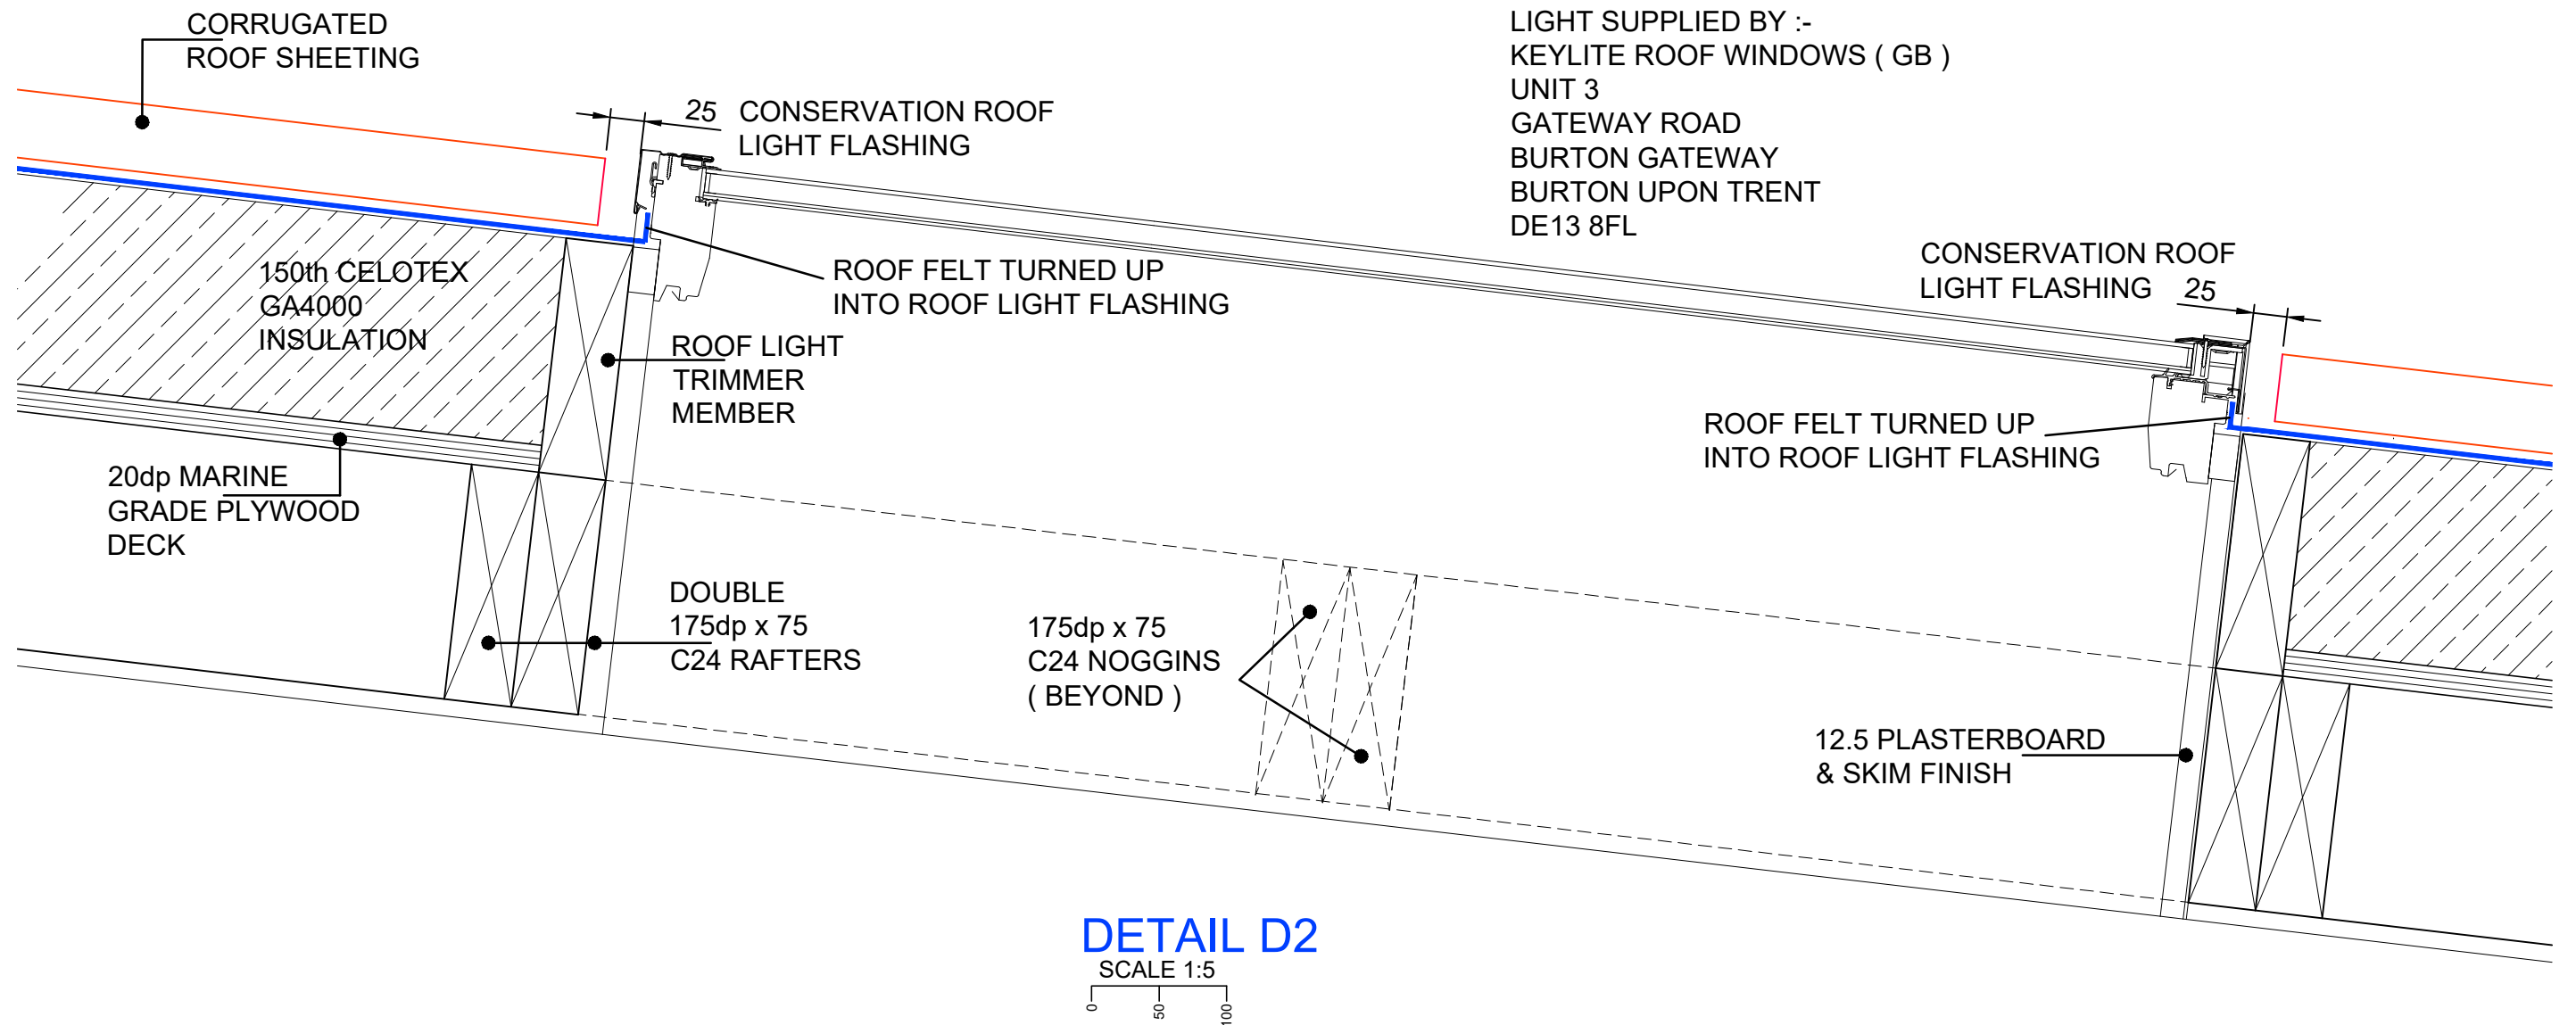

**DETAIL D2**

SCALE 1:5

0 50 100