



**FRONT ELEVATION**

**REAR ELEVATION**

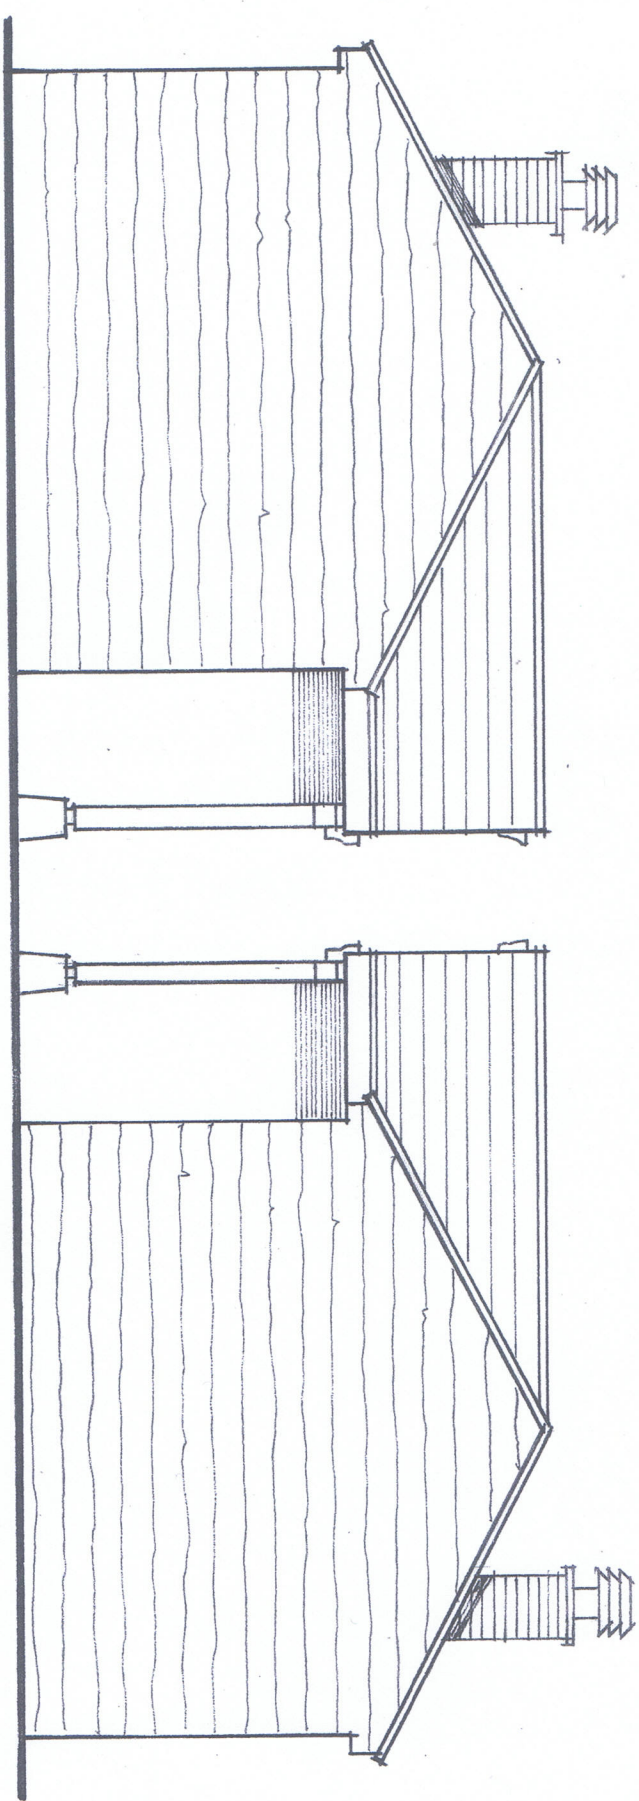

**SIDE ELEVATION**

**SIDE ELEVATION**

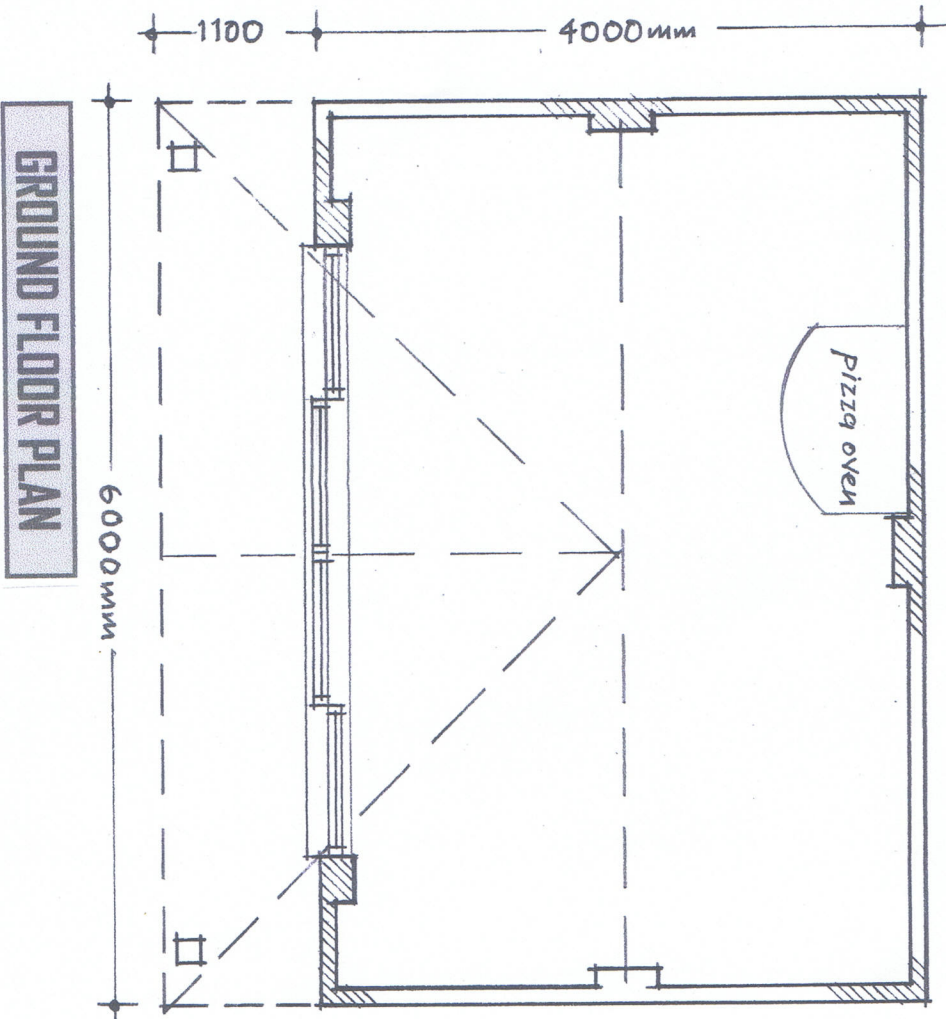

**GROUND FLOOR PLAN**

REVISION A. August 2021. \* Amendment to original Planning Application 18/P/5011/FUH approved March 2019

- Canopy/roof overhang extended by 500mm.
- Gable elevation created to front elevation supported on timber posts.
- Brick chimney added to rear roof to service pizza oven fitted with twin silent running fans
- Overall height remains unchanged.

Proposed Garden room/store
44 Cobham Parade
Weston-super-Mare BS24 8EG
<b>Proposed Plans, Elevations &amp; Notes</b>
Scales: 1:50
Date: Aug 21
Org No. 1A