


THE CONTRACTOR MUST VERIFY ALL DIMENSIONS ON SITE BEFORE MAKING SHOP DRAWINGS OR COMMENCING WORK OF ANY KIND. NO DIMENSIONS TO BE SCALED FROM THIS DRAWING.

No.	Date	Description
A	07/10/2021	Prepared for Planning Submission
1		

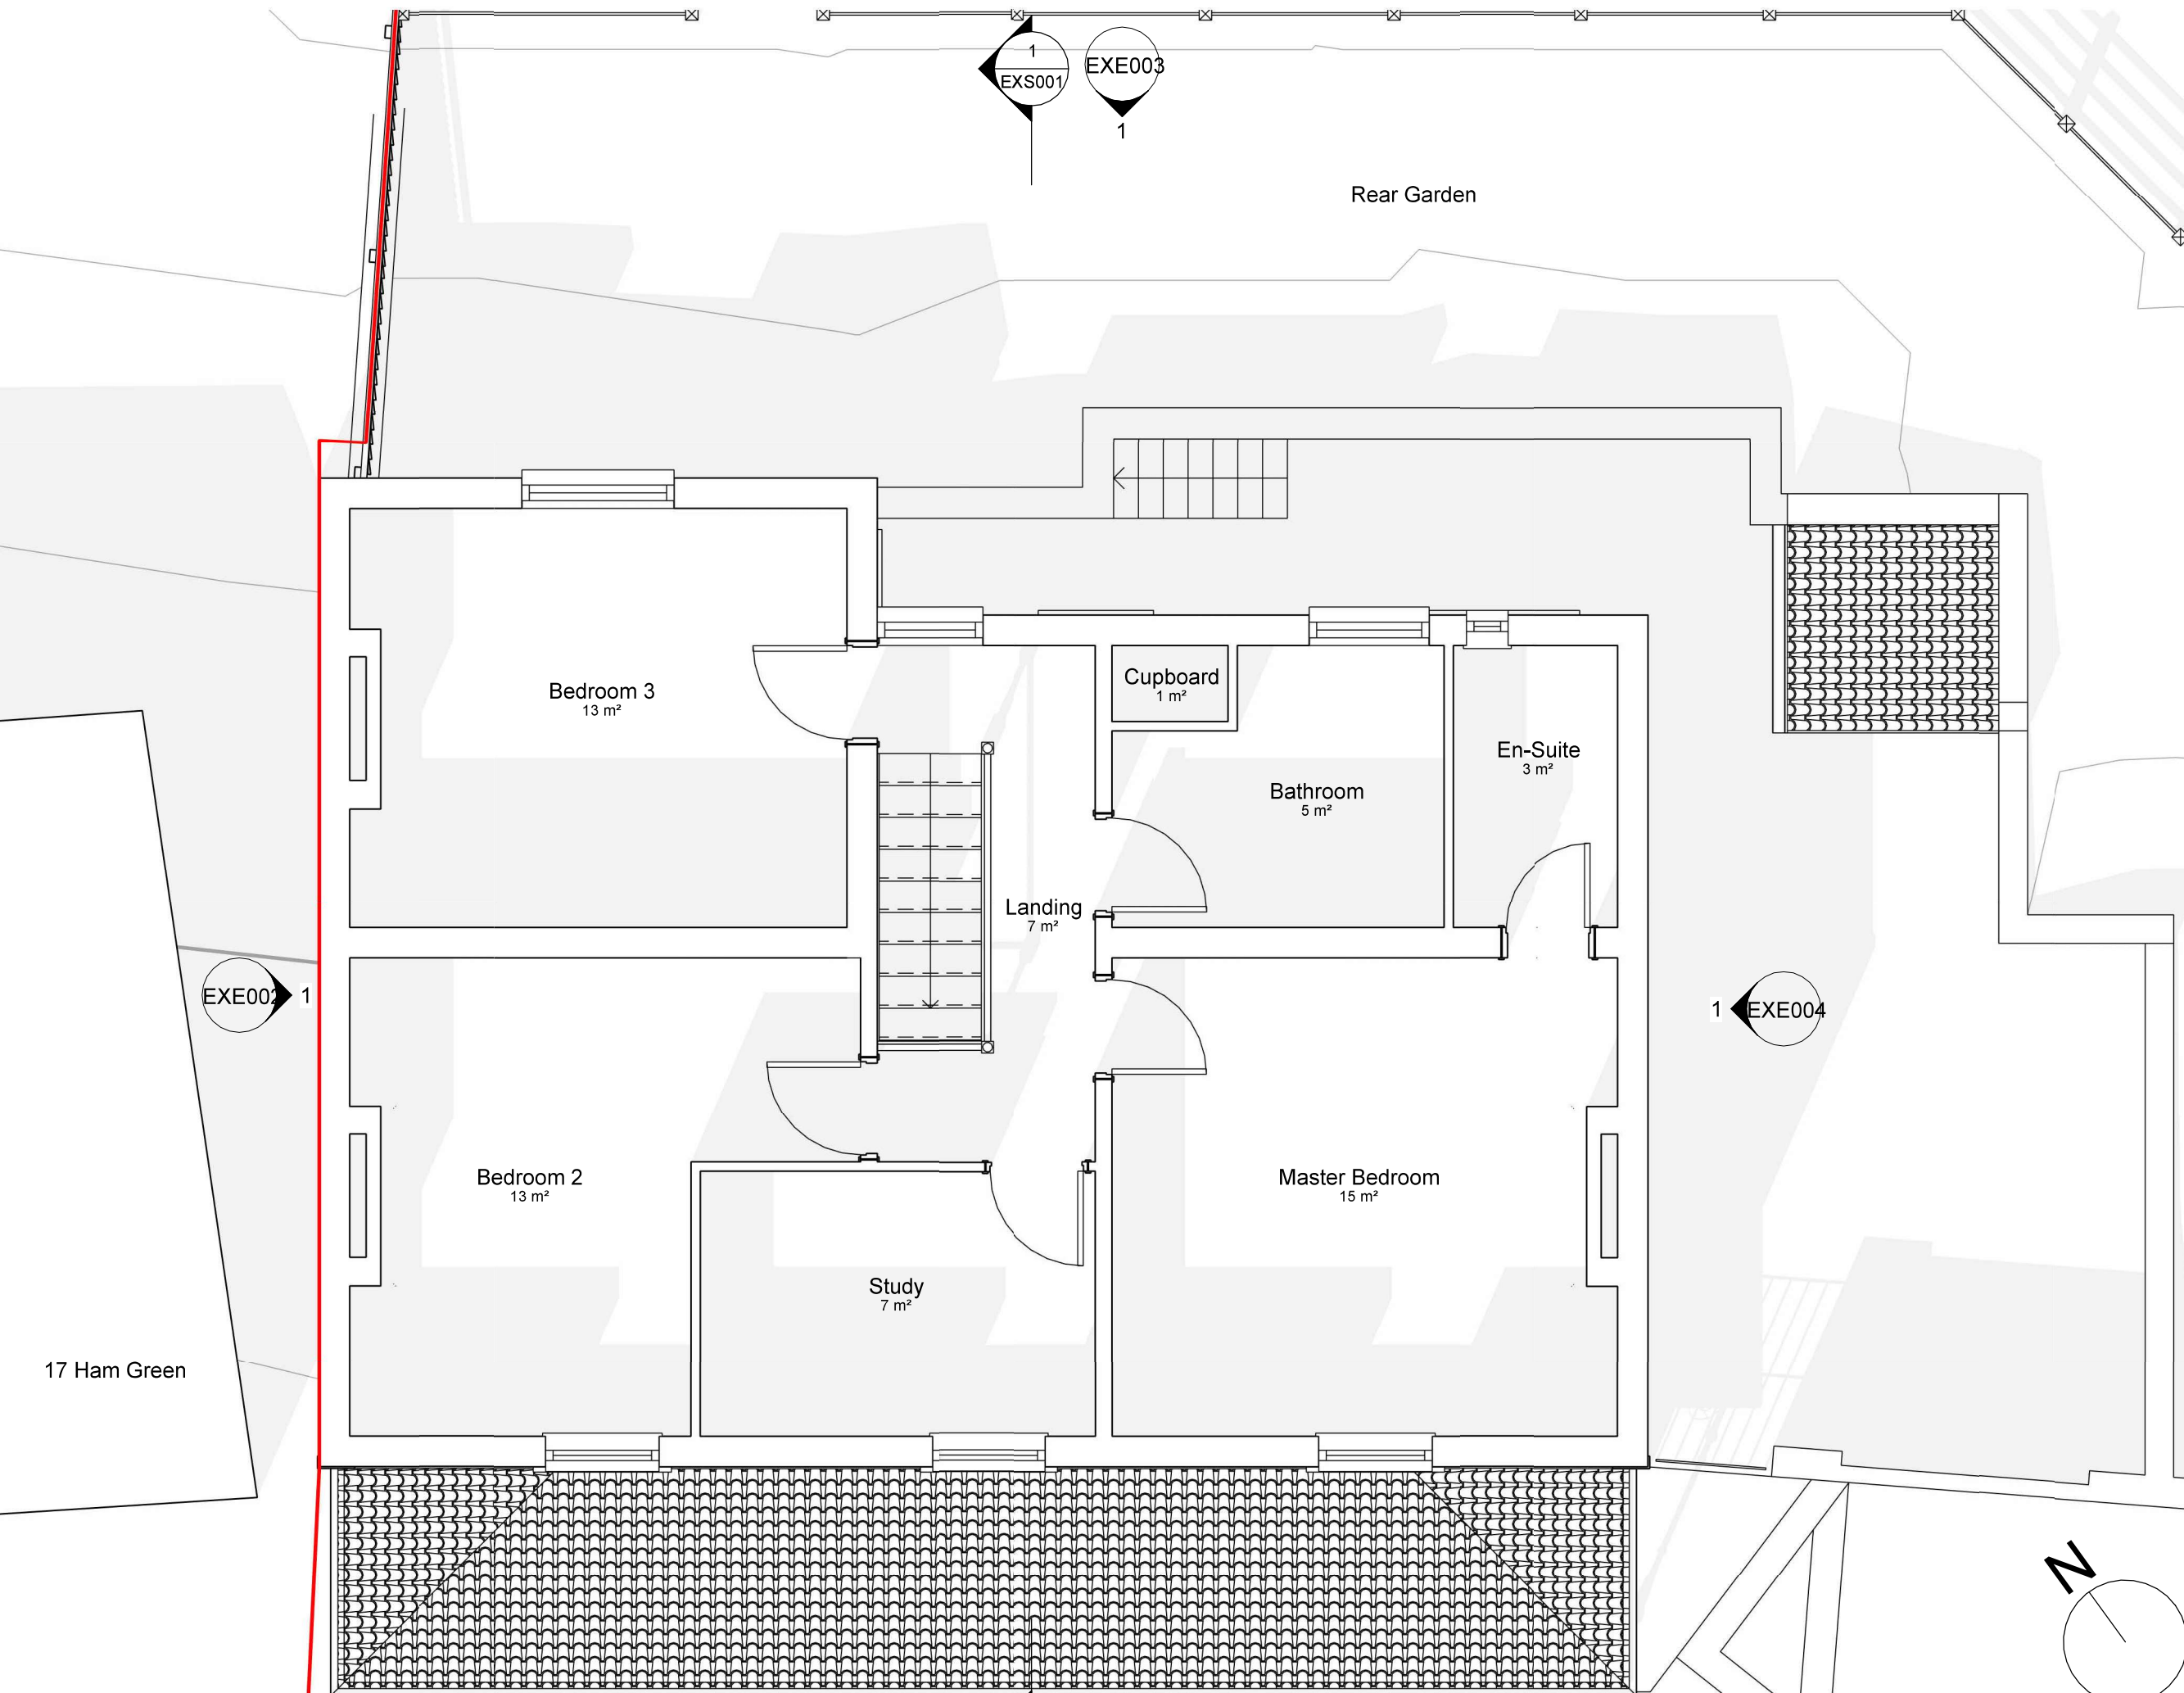


17 Ham Green



Rear Garden

# Level 1 Existing Plan

1 : 50

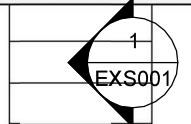

SCALE 1 : 50  
SCALE 1 : 1

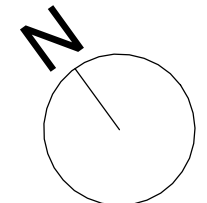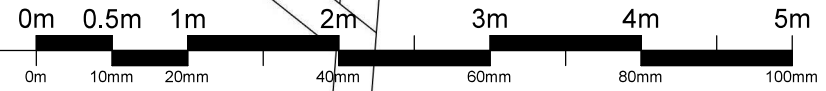

## JAMES KILKENNY ARCHITECTURE

a: Studio Lime, 45 Colston St, Bristol, BS1 5AX - t: 07779610169  
w: www.james-kilkenny.co.uk - e: james@james-kilkenny.co.uk

CLIENT:  
Lorna Brunstein & Richard White

PROJECT:  
19 Ham Green, Pill, Bristol, BS20 0EY

DRAWING:  
Existing Level 1 Plan

DRAWING No: 2030/EXP001 REV: A

SCALE: 1 : 50 at A3

DRAWN: JK Date: 10/08/21  
CHECKED: JK Date: 10/08/21

DRAWING STATUS/REASON FOR ISSUE:

**PLANNING**

© COPYRIGHT EXISTS ON THE DESIGNS AND INFORMATION SHOWN ON THIS DRAWING