


THE CONTRACTOR MUST VERIFY ALL DIMENSIONS ON SITE BEFORE MAKING SHOP DRAWINGS OR COMMENCING WORK OF ANY KIND. NO DIMENSIONS TO BE SCALED FROM THIS DRAWING.

No.	Date	Description
A	07/10/2021	Prepared for Planning Submission

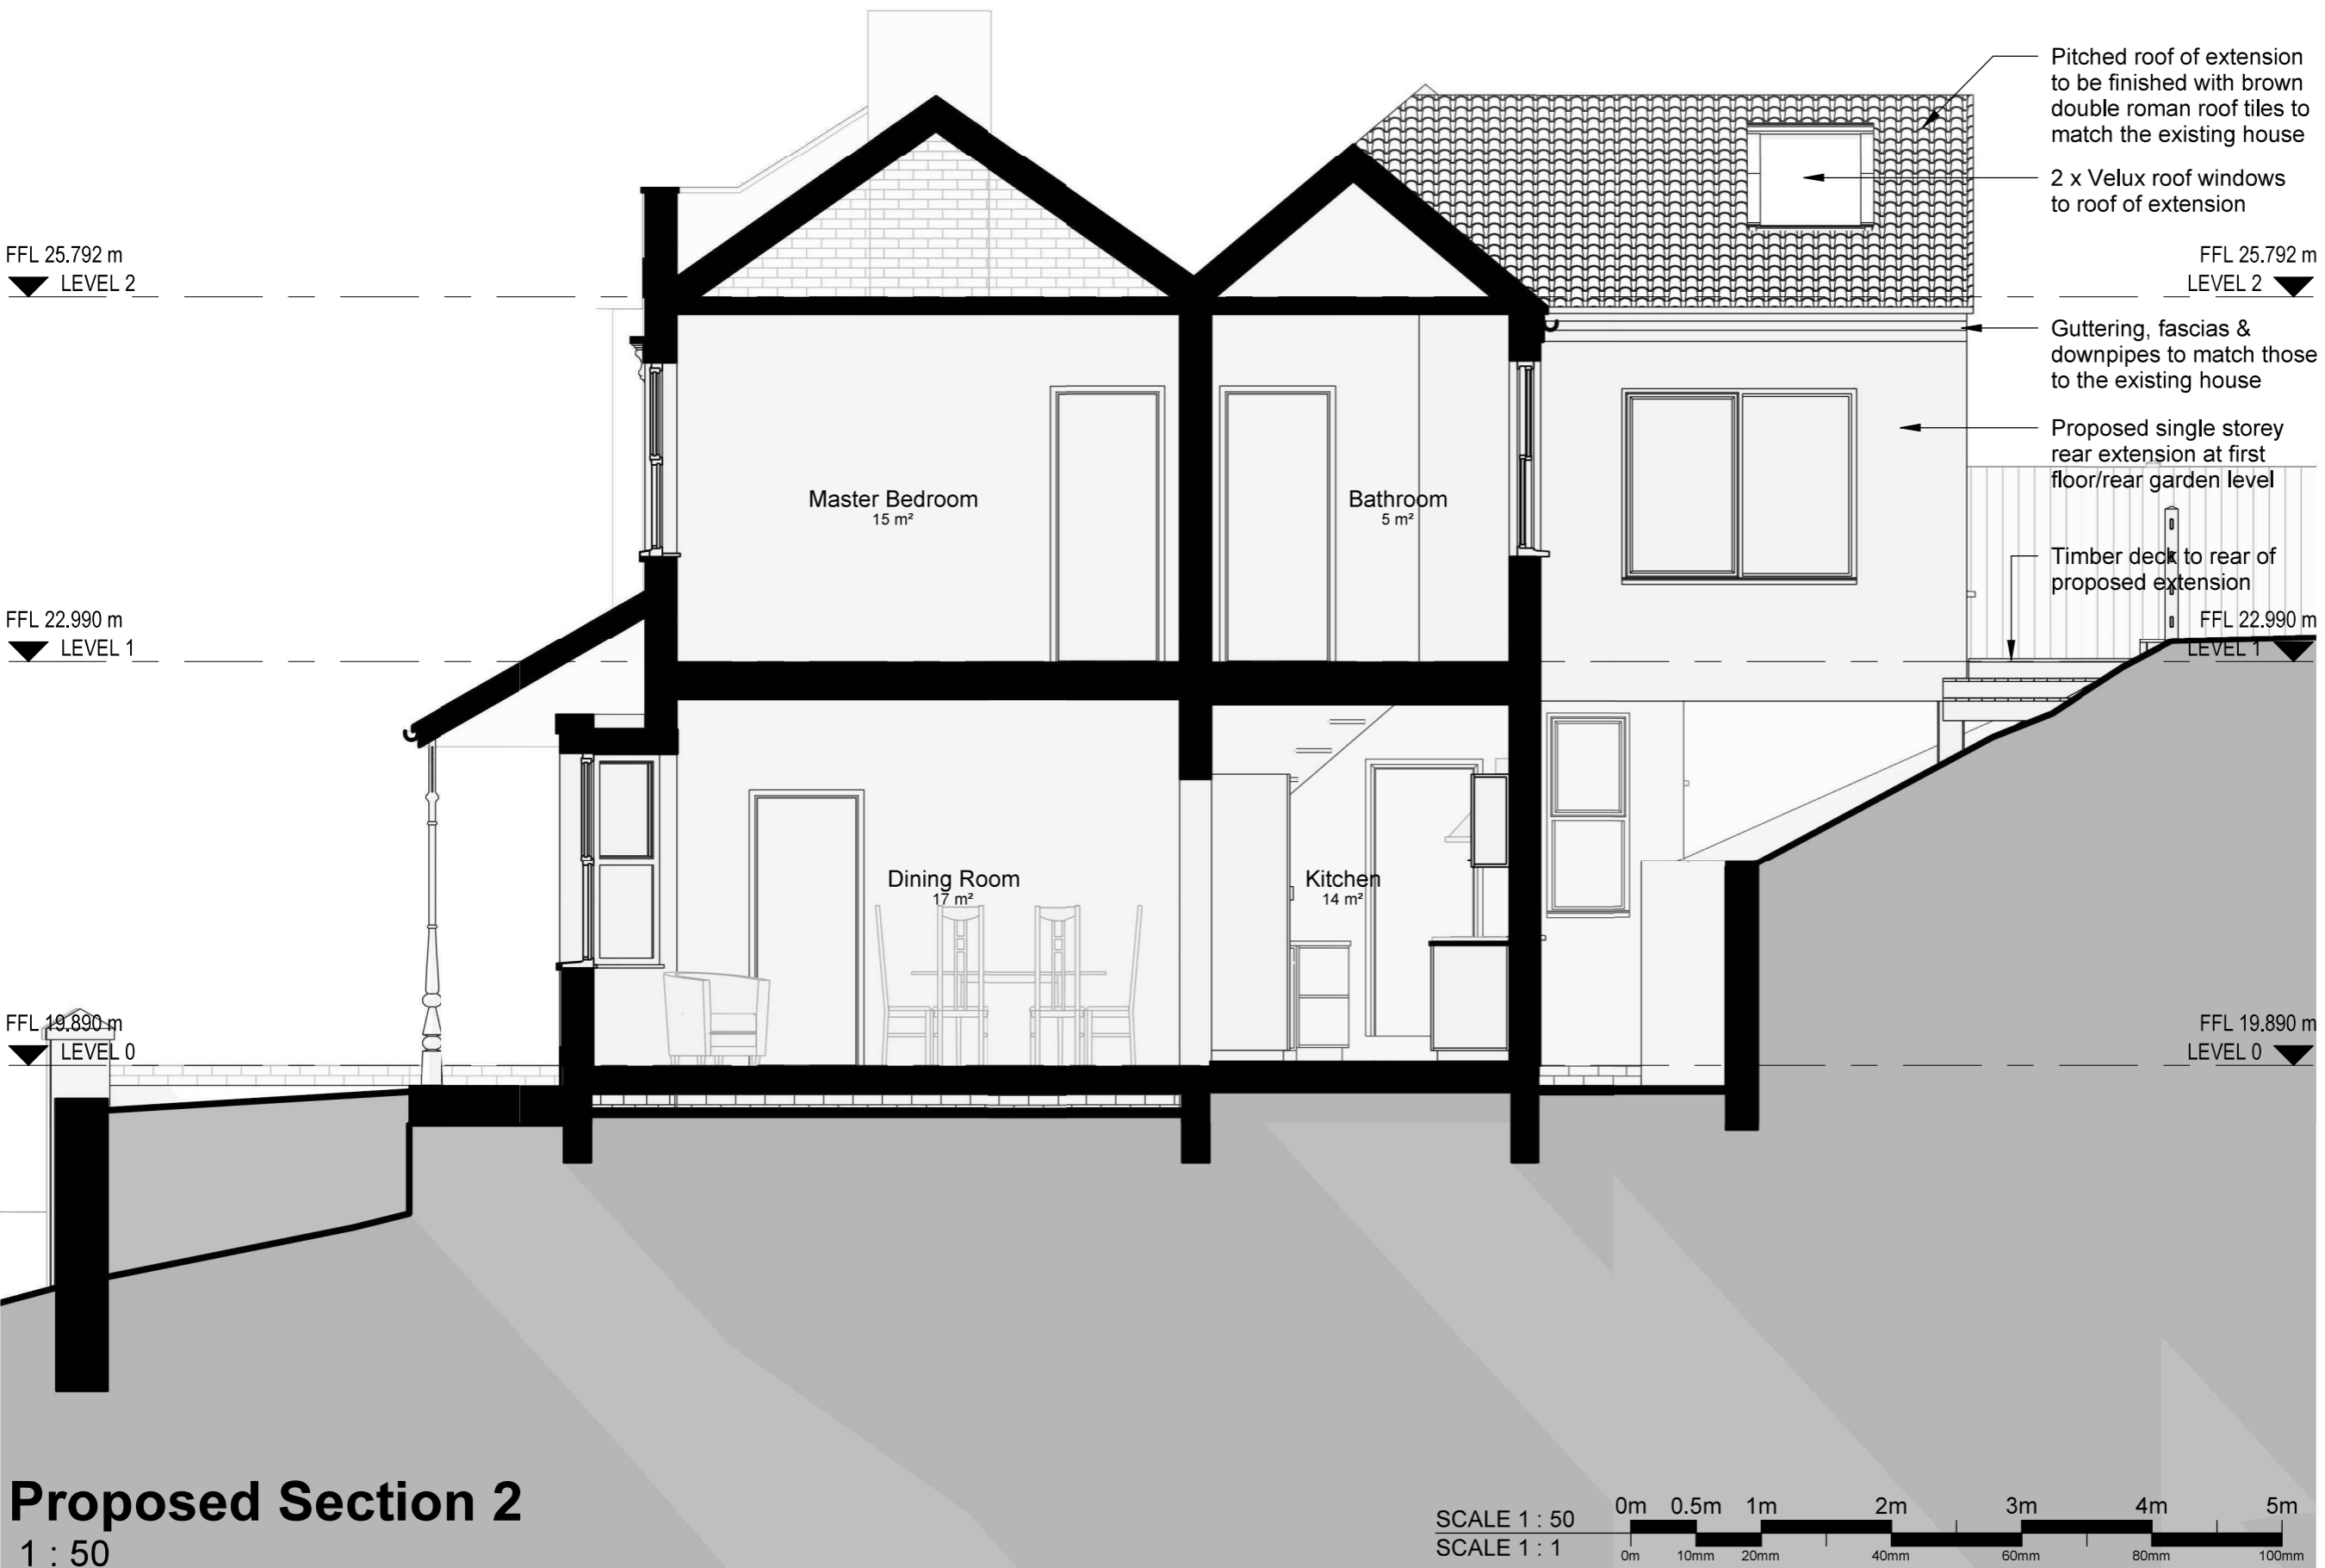

Pitched roof of extension to be finished with brown double roman roof tiles to match the existing house

2 x Velux roof windows to roof of extension

Guttering, fascias & downpipes to match those to the existing house

Proposed single storey rear extension at first floor/rear garden level

Timber deck to rear of proposed extension

FFL 25.792 m
LEVEL 2

FFL 25.792 m
LEVEL 2

FFL 22.990 m
LEVEL 1

FFL 22.990 m
LEVEL 1

FFL 19.890 m
LEVEL 0

FFL 19.890 m
LEVEL 0

Proposed Section 2
1 : 50

SCALE 1 : 50
SCALE 1 : 1

0m 0.5m 1m 2m 3m 4m 5m
0m 10mm 20mm 40mm 60mm 80mm 100mm

JAMES KILKENNY ARCHITECTURE

a: Studio Lime, 45 Colston St, Bristol, BS1 5AX - t: 07779610169
w: www.james-kilkenny.co.uk - e: james@james-kilkenny.co.uk

CLIENT:
Lorna Brunstein & Richard White

PROJECT:
19 Ham Green, Pill, Bristol, BS20 0EY

DRAWING:
Proposed Section 2

DRAWING No: **2030/PRS002** REV: **A**

SCALE: 1 : 50 at A3
DRAWN: JK Date: 10/08/21
CHECKED: JK Date: 10/08/21

DRAWING STATUS/REASON FOR ISSUE:
PLANNING

© COPYRIGHT EXISTS ON THE DESIGNS AND INFORMATION SHOWN ON THIS DRAWING