



THE CONTRACTOR MUST VERIFY ALL DIMENSIONS ON SITE BEFORE MAKING SHOP DRAWINGS OR COMMENCING WORK OF ANY KIND. NO DIMENSIONS TO BE SCALED FROM THIS DRAWING.

No.	Date	Description
A	07/10/2021	Prepared for Planning Submission
1		

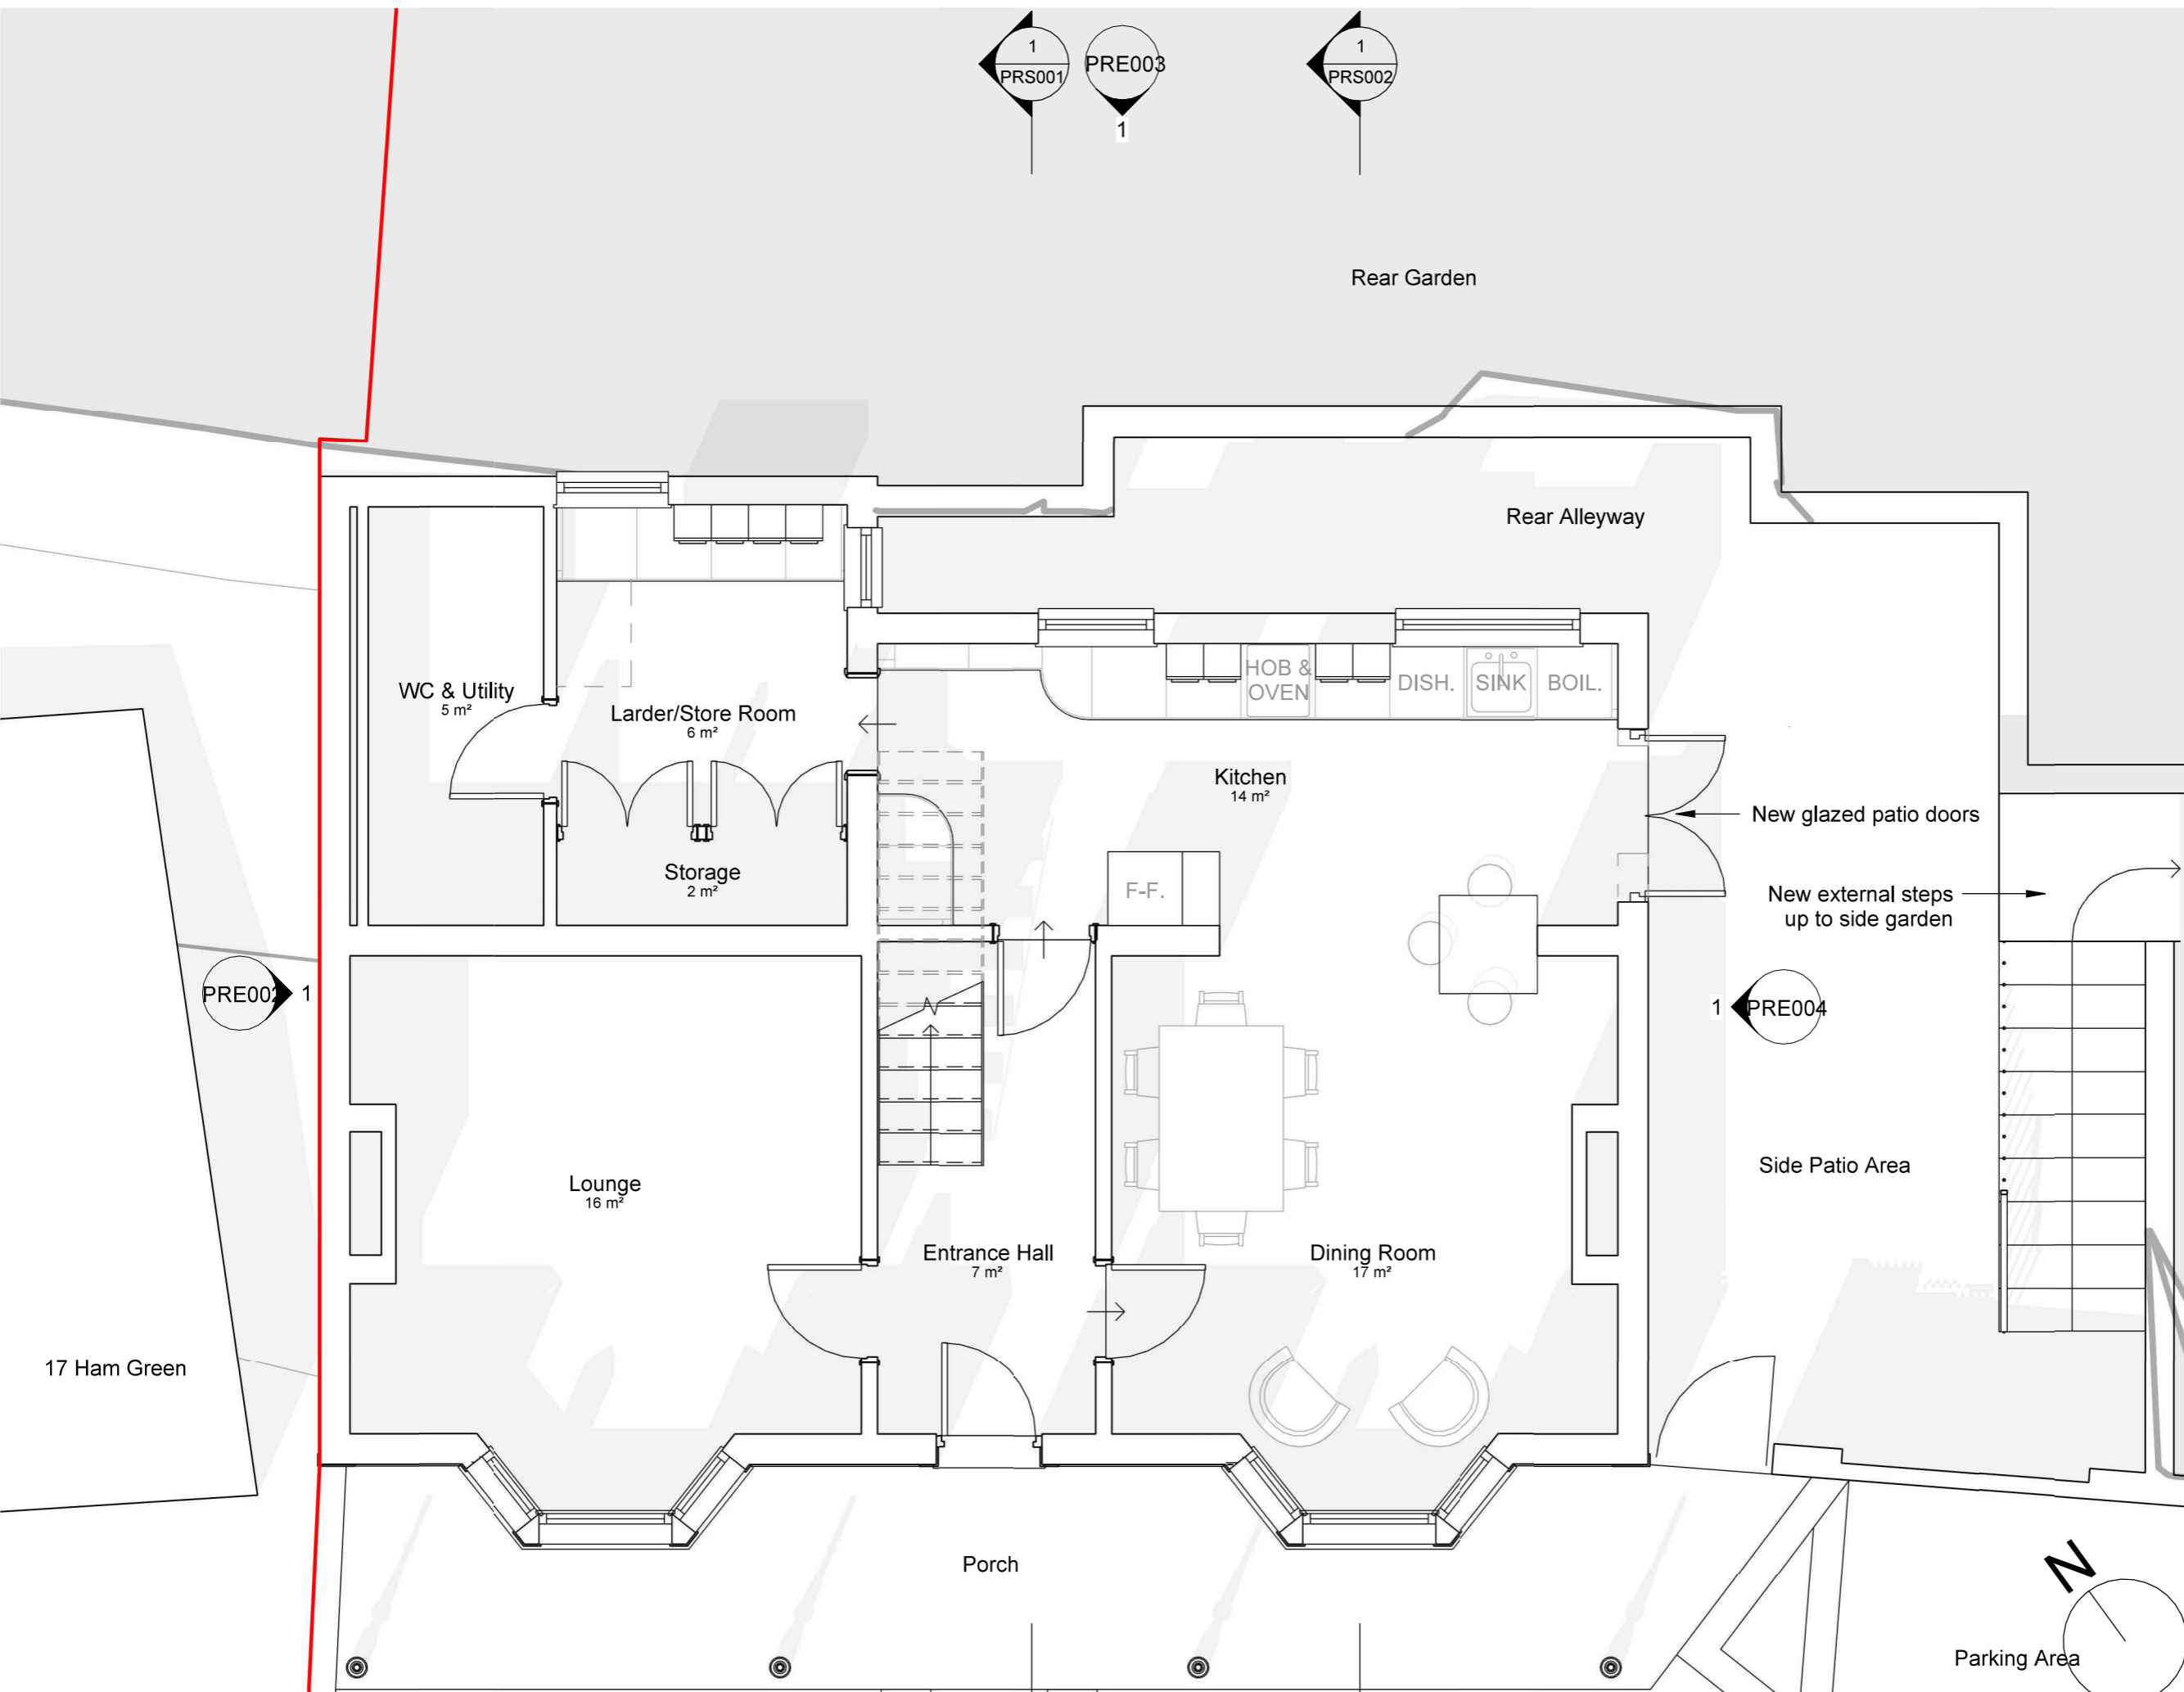

Level 0 Proposed Plan
1 : 50

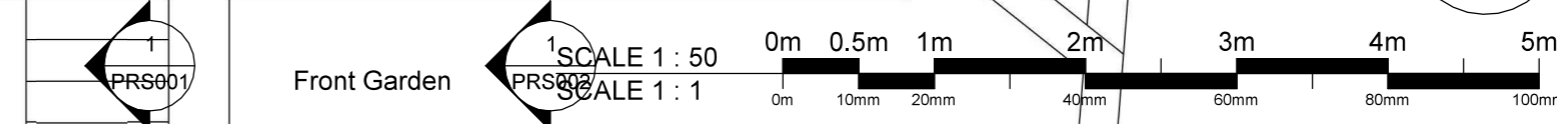

JAMES KILKENNY ARCHITECTURE
 a: Studio Lime, 45 Colston St, Bristol, BS1 5AX - t: 07779610169
 w: www.james-kilkenny.co.uk - e: james@james-kilkenny.co.uk

CLIENT:
Lorna Brunstein & Richard White

PROJECT:
19 Ham Green, Pill, Bristol, BS20 0EY

DRAWING:
Proposed Level 0 Plan

DRAWING No: **2030/PRP000** REV: **A**

SCALE: 1 : 50 at A3
 DRAWN: JK Date: 10/08/21
 CHECKED: JK Date: 10/08/21

DRAWING STATUS/REASON FOR ISSUE:
PLANNING

© COPYRIGHT EXISTS ON THE DESIGNS AND INFORMATION SHOWN ON THIS DRAWING