


THE CONTRACTOR MUST VERIFY ALL DIMENSIONS ON SITE BEFORE MAKING SHOP DRAWINGS OR COMMENCING WORK OF ANY KIND. NO DIMENSIONS TO BE SCALED FROM THIS DRAWING.

No.	Date	Description
A	07/10/2021	Prepared for Planning Submission
1		

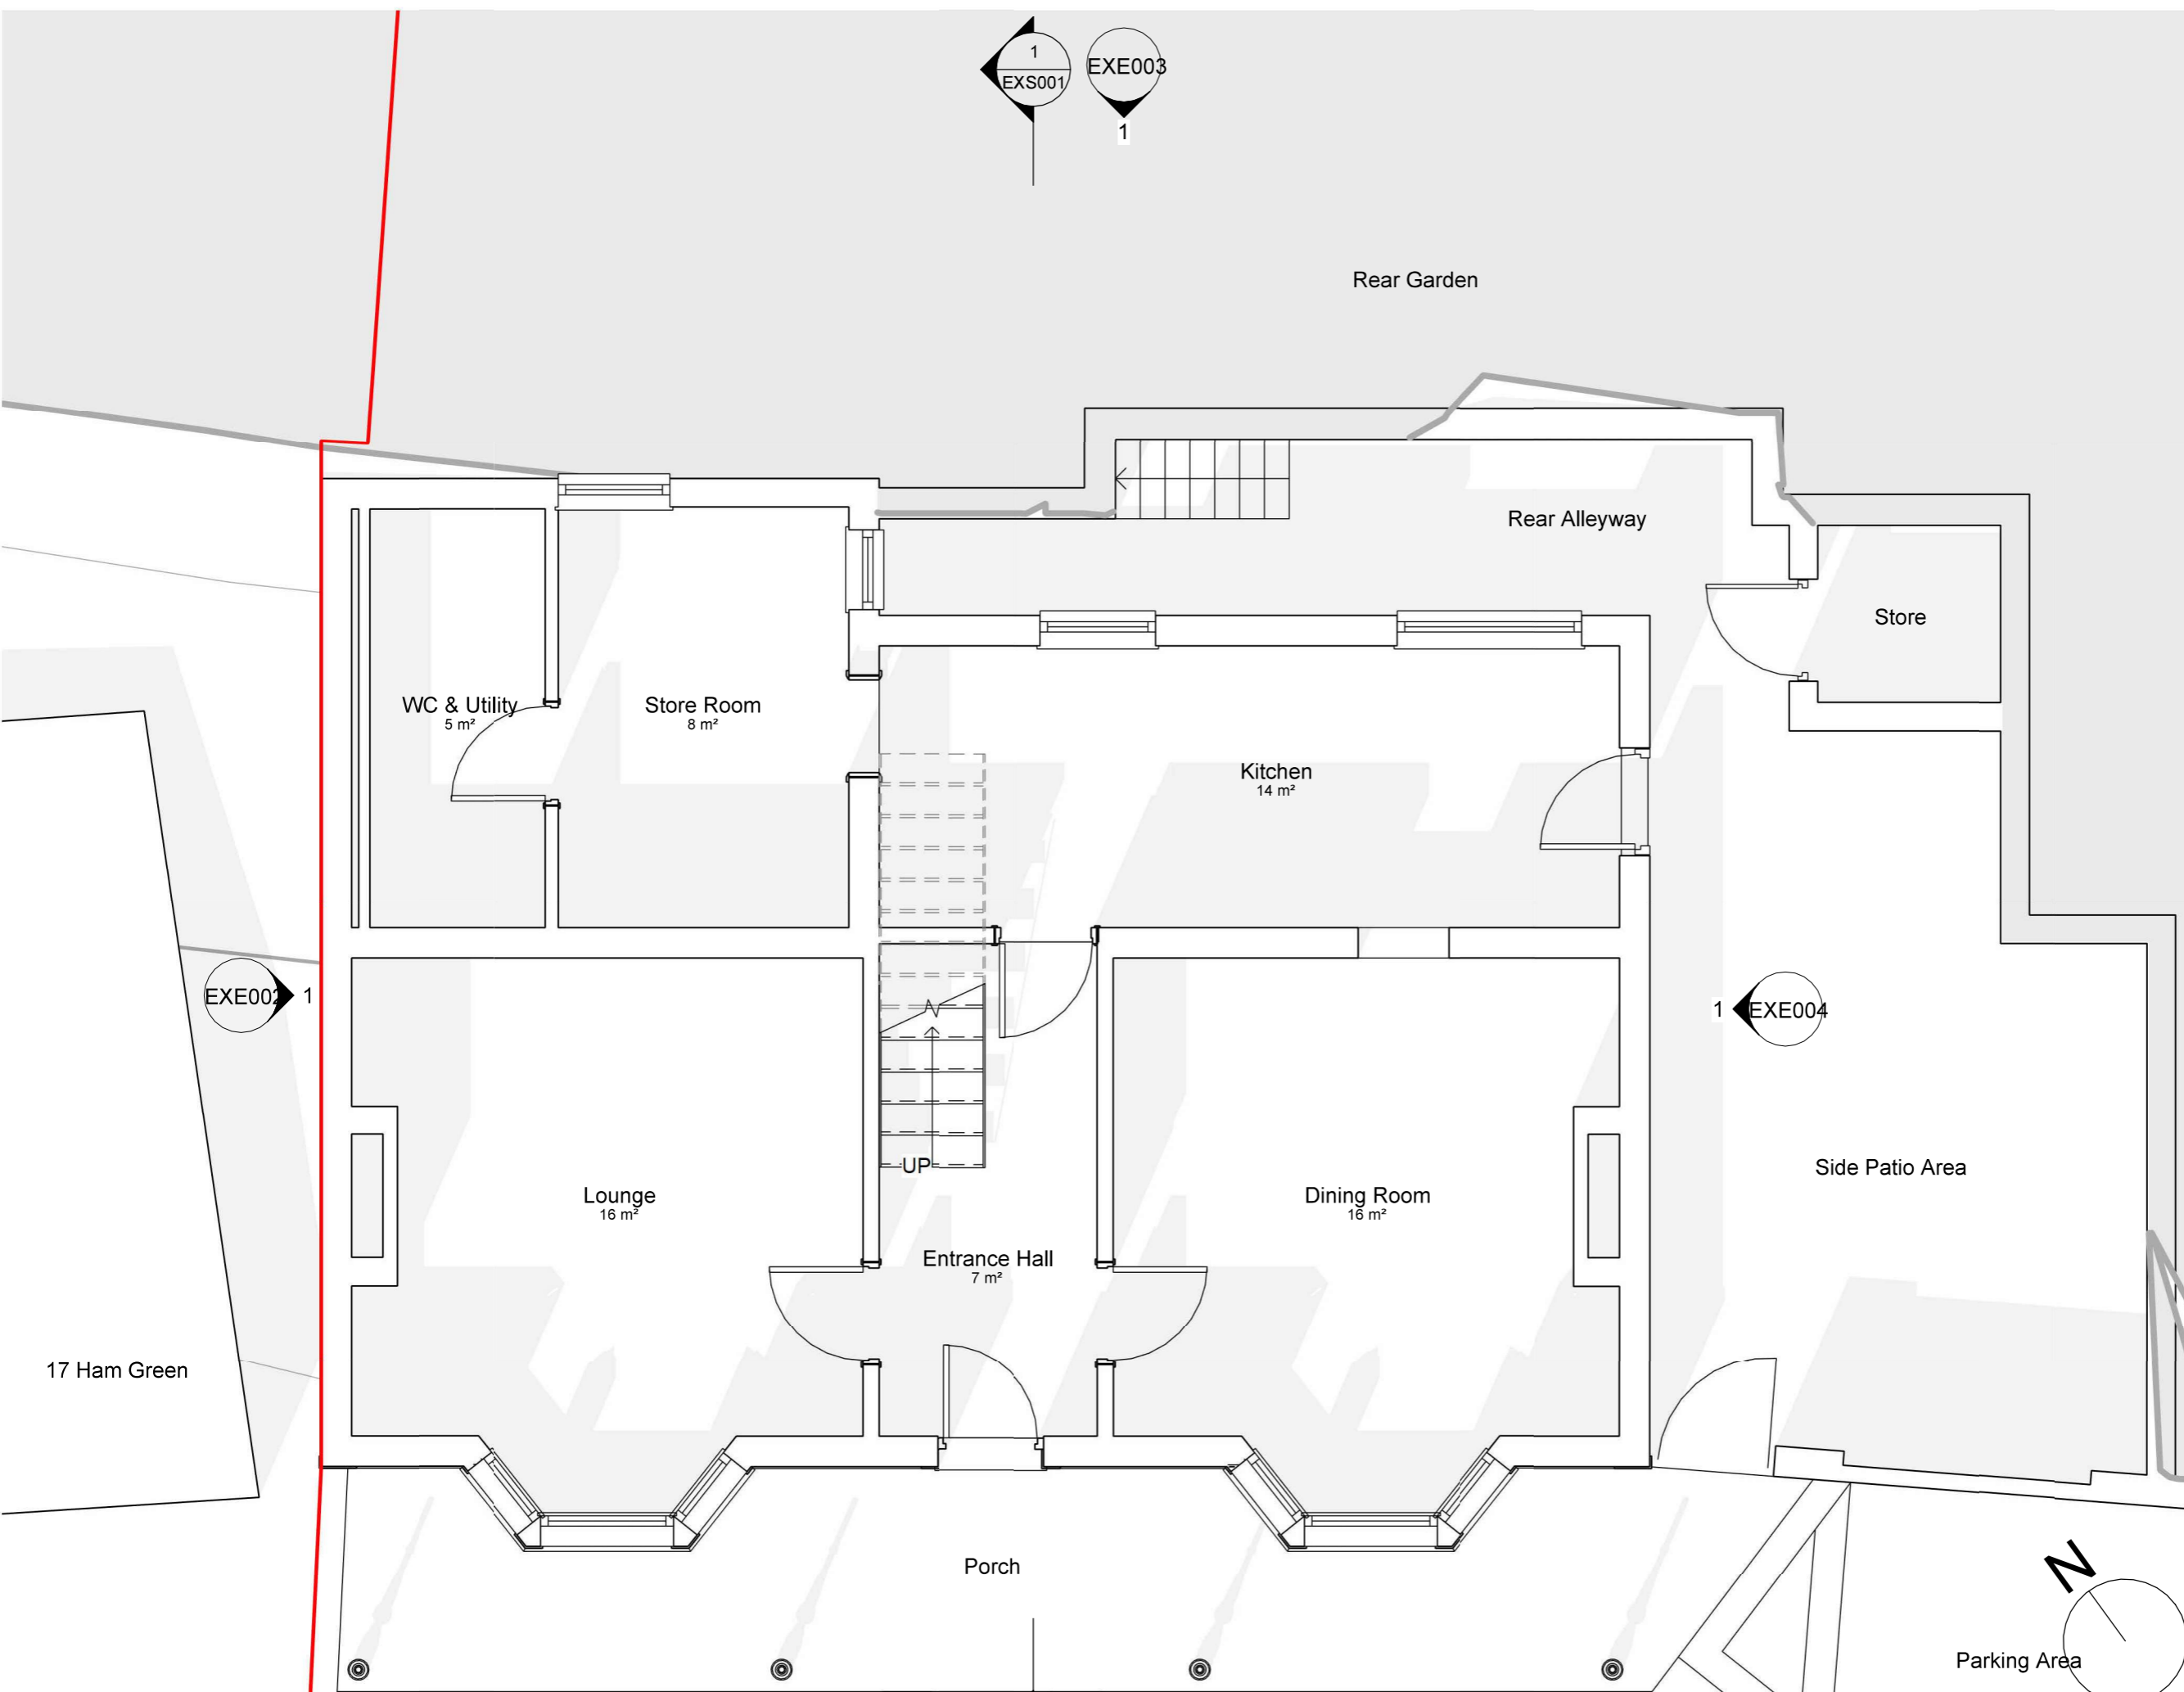

**Level 0 Existing Plan**  
1 : 50

**JAMES KILKENNY ARCHITECTURE**

a: Studio Lime, 45 Colston St, Bristol, BS1 5AX - t: 07779610169  
w: www.james-kilkenny.co.uk - e: james@james-kilkenny.co.uk

CLIENT:  
Lorna Brunstein & Richard White

PROJECT:  
19 Ham Green, Pill, Bristol, BS20 0EY

DRAWING:  
Existing Level 0 Plan

DRAWING No: **2030/EXP000** REV: **A**

SCALE: 1 : 50 at A3

DRAWN: JK Date: 10/08/21

CHECKED: JK Date: 10/08/21

DRAWING STATUS/REASON FOR ISSUE:  
**PLANNING**

© COPYRIGHT EXISTS ON THE DESIGNS AND INFORMATION SHOWN ON THIS DRAWING

