

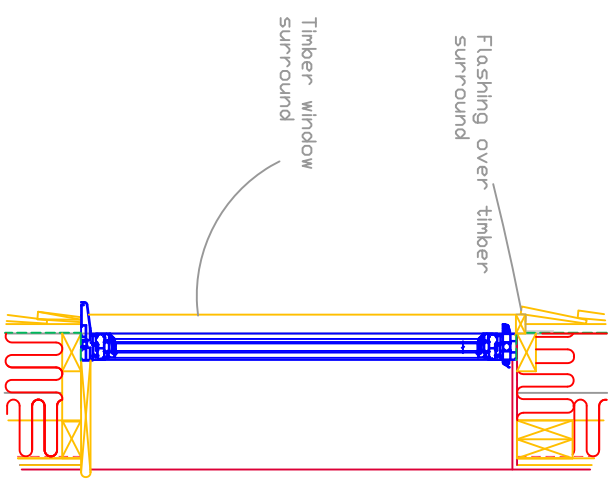





This drawing is to be read in conjunction with all relevant specifications and drawings issued.

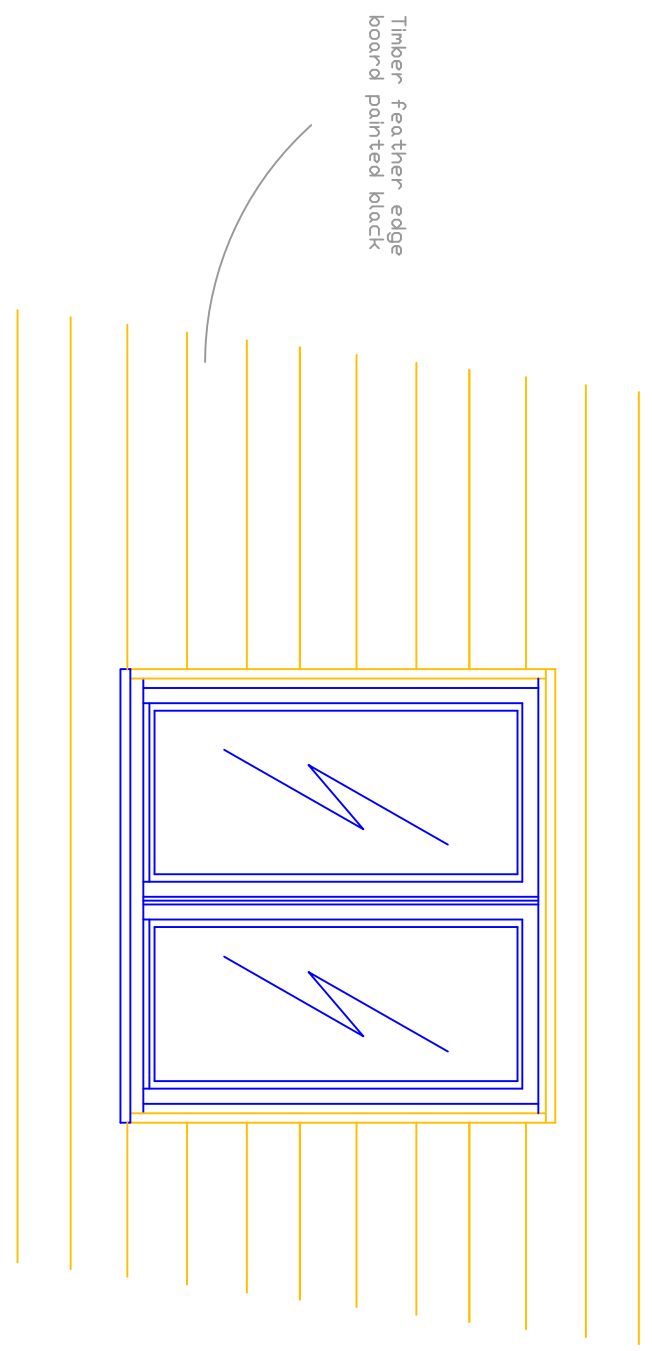

B1 - Window detail

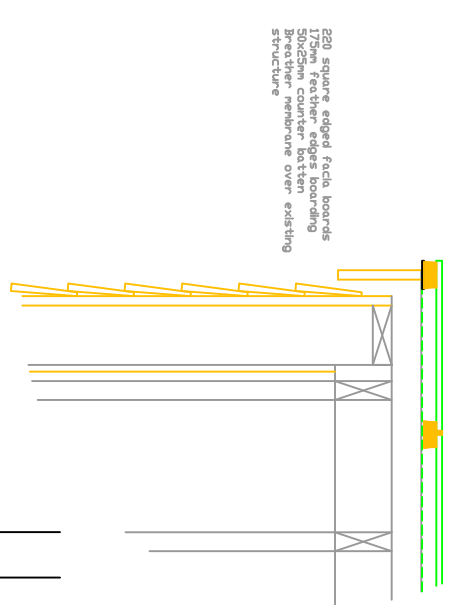

B2 - Eaves and ridge detail

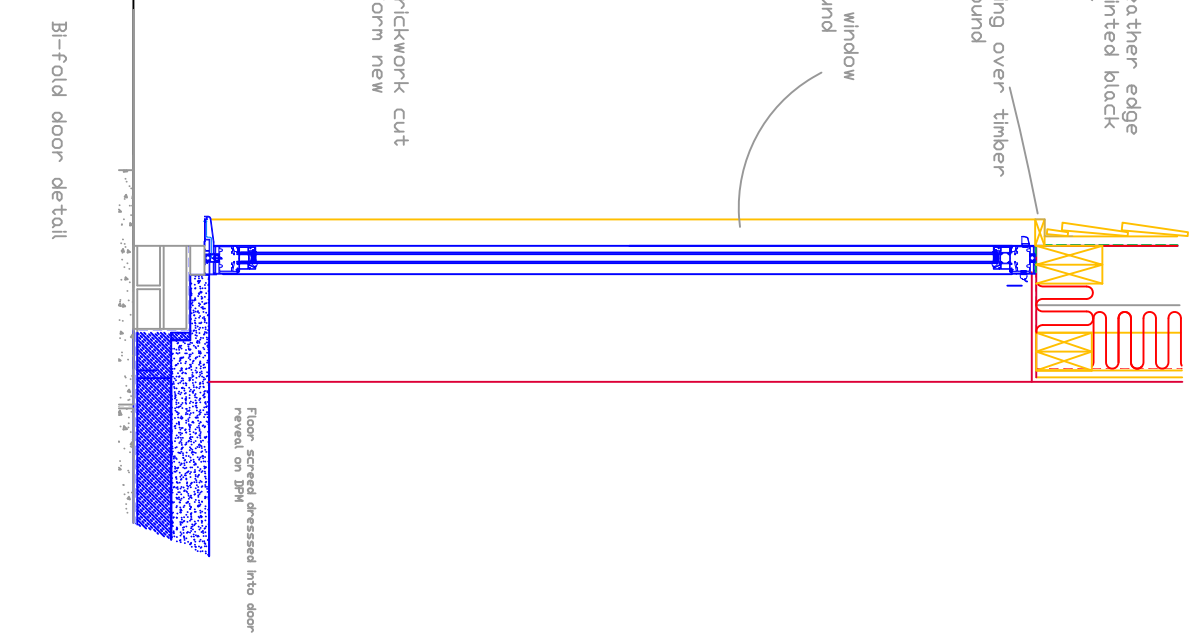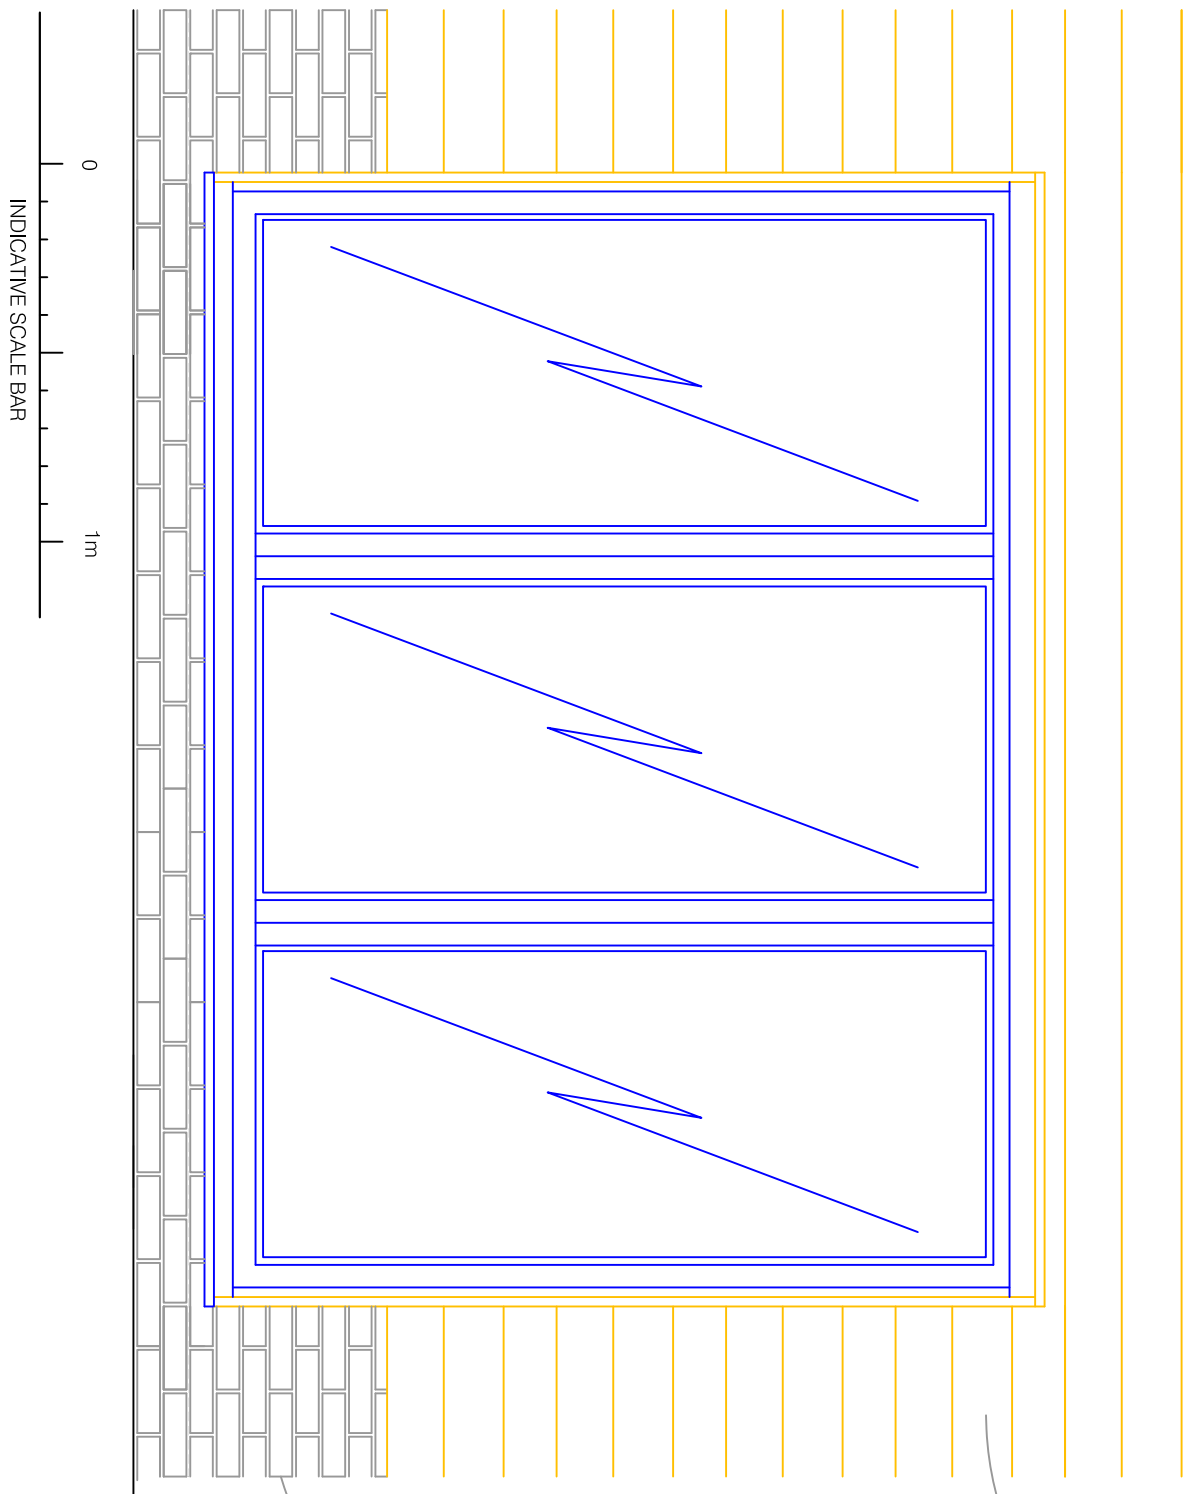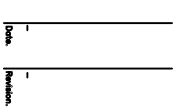

Bi-fold door detail



INDICATIVE SCALE BAR

Date	Revision	Dr.
-	-	-

DO NOT SCALE THIS DRAWING.
SITE CHECK ALL DIMENSIONS.

Applicant:
Mr & Mrs Hoffmeister
101 Kenilworth Drive, Croxley Green,
Rickmansworth, WD3 3NN

Project:
Barn Conversion at
Willow Barn, Bower Hill Lane
Pentlow CO10 7JF

Title:
Details

Scale: 1:20 **Dwg No:** 102

Revision: / **Drawn:** RH **Date:** 26-9-21

Reference: