


This drawing is to be read in conjunction with all relevant specifications and drawings issued.

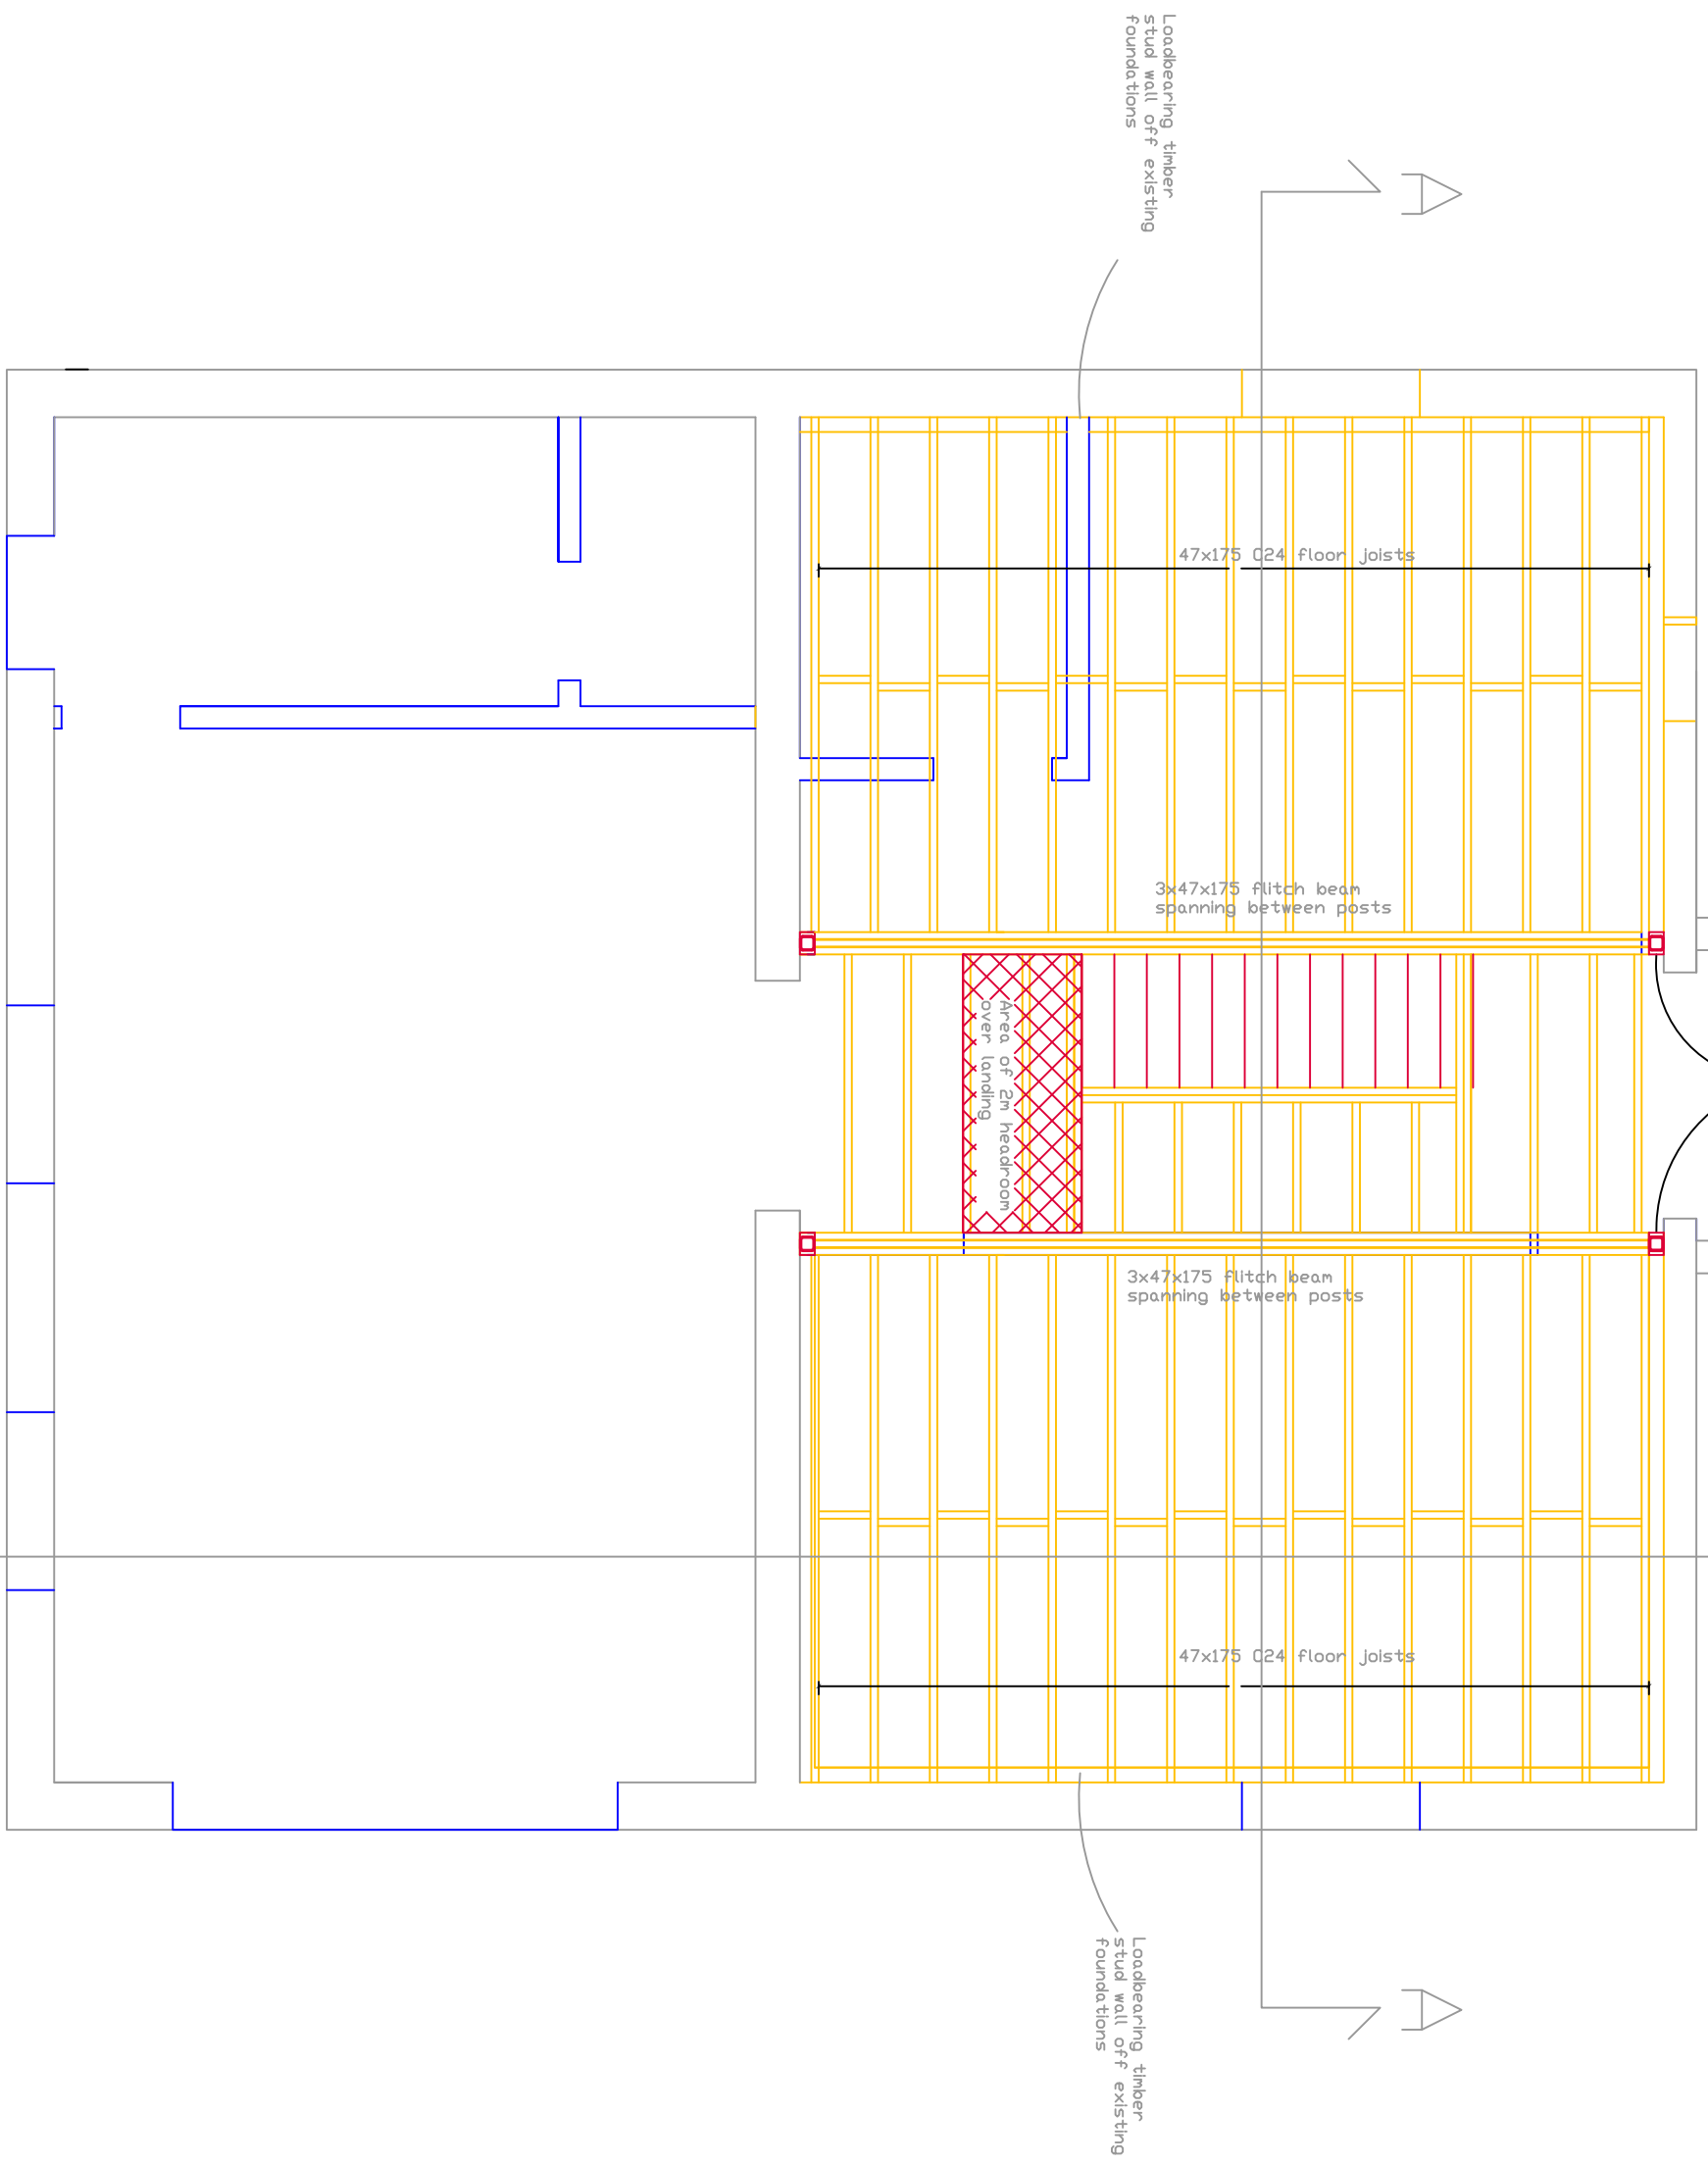

Date	Revision	Dr.
-	-	-

DO NOT SCALE THIS DRAWING.  
SITE CHECK ALL DIMENSIONS.

**Applicant:**  
Mr & Mrs Hoffmeister  
101 Kenilworth Drive, Croxley Green,  
Rickmansworth, WDS 3NN

<b>Project:</b> Barn Conversion at Willow Barn, Bower Hill Lane Pentlow CO10 7JF		
<b>Title:</b> First Floor Structural Layout		
<b>Scale:</b> 1:50	<b>Dwg No.:</b> 105	
<b>Revision:</b> /	<b>Drawn:</b> RH	<b>Date:</b> 26-9-21
<b>Reference:</b>		