
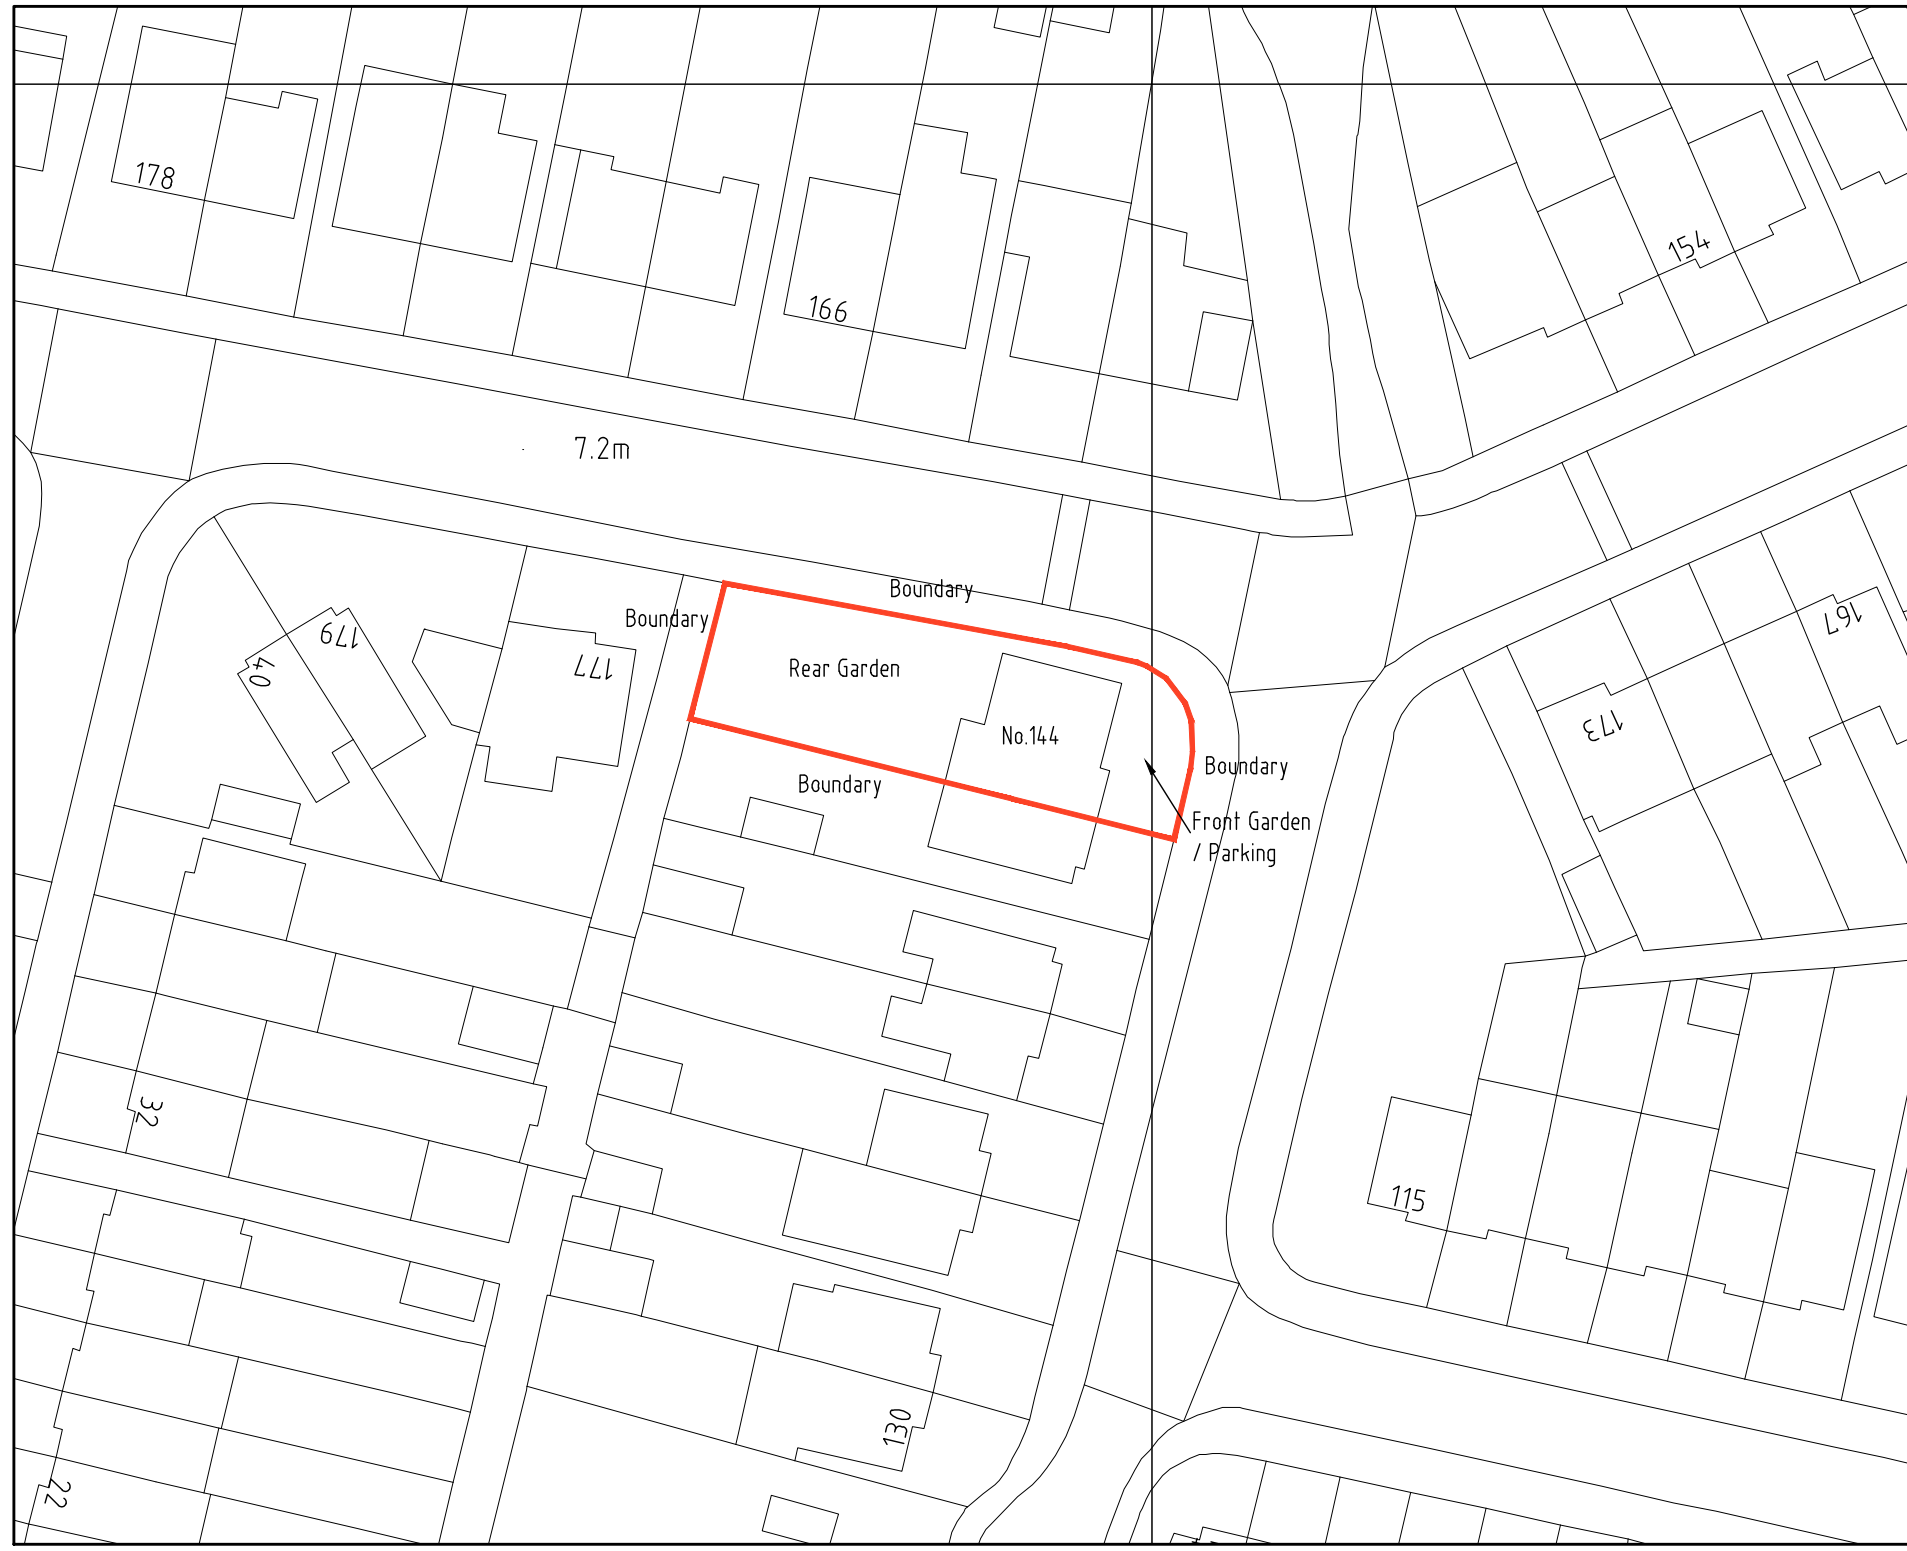


DO NOT SCALE FROM THIS DRAWING
ALL DIMENSIONS TO BE VERIFIED BY THE CONTRACTOR ON SITE

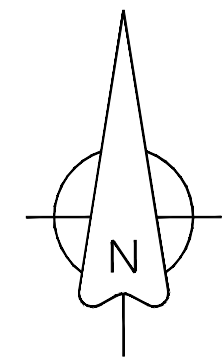

REV	DESCRIPTION	DATE	INIT	CHKD
STATUS	FOR INFORMATION			

Client

Project
144 Swaisland Rd, Dartford,
Kent. DA1 3BY

Title
Existing Block Plan

Scale	Date	Drawn	Checked
1:500@A3	16.06.21	N/A	N/A
Project No:	Drawing No.	Revision	
2021-105	005	~	