




Dragonera

25

Somerville

Southwood

HARGATE DRIVE

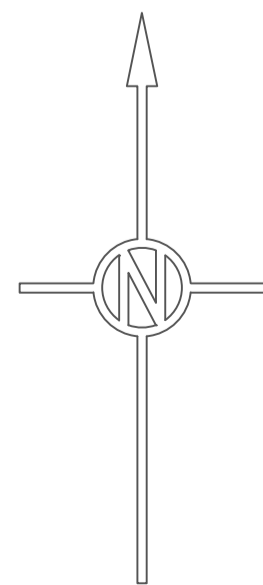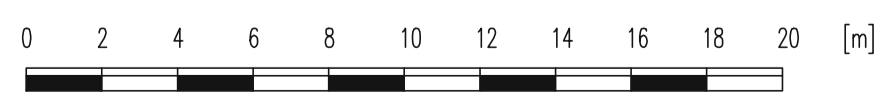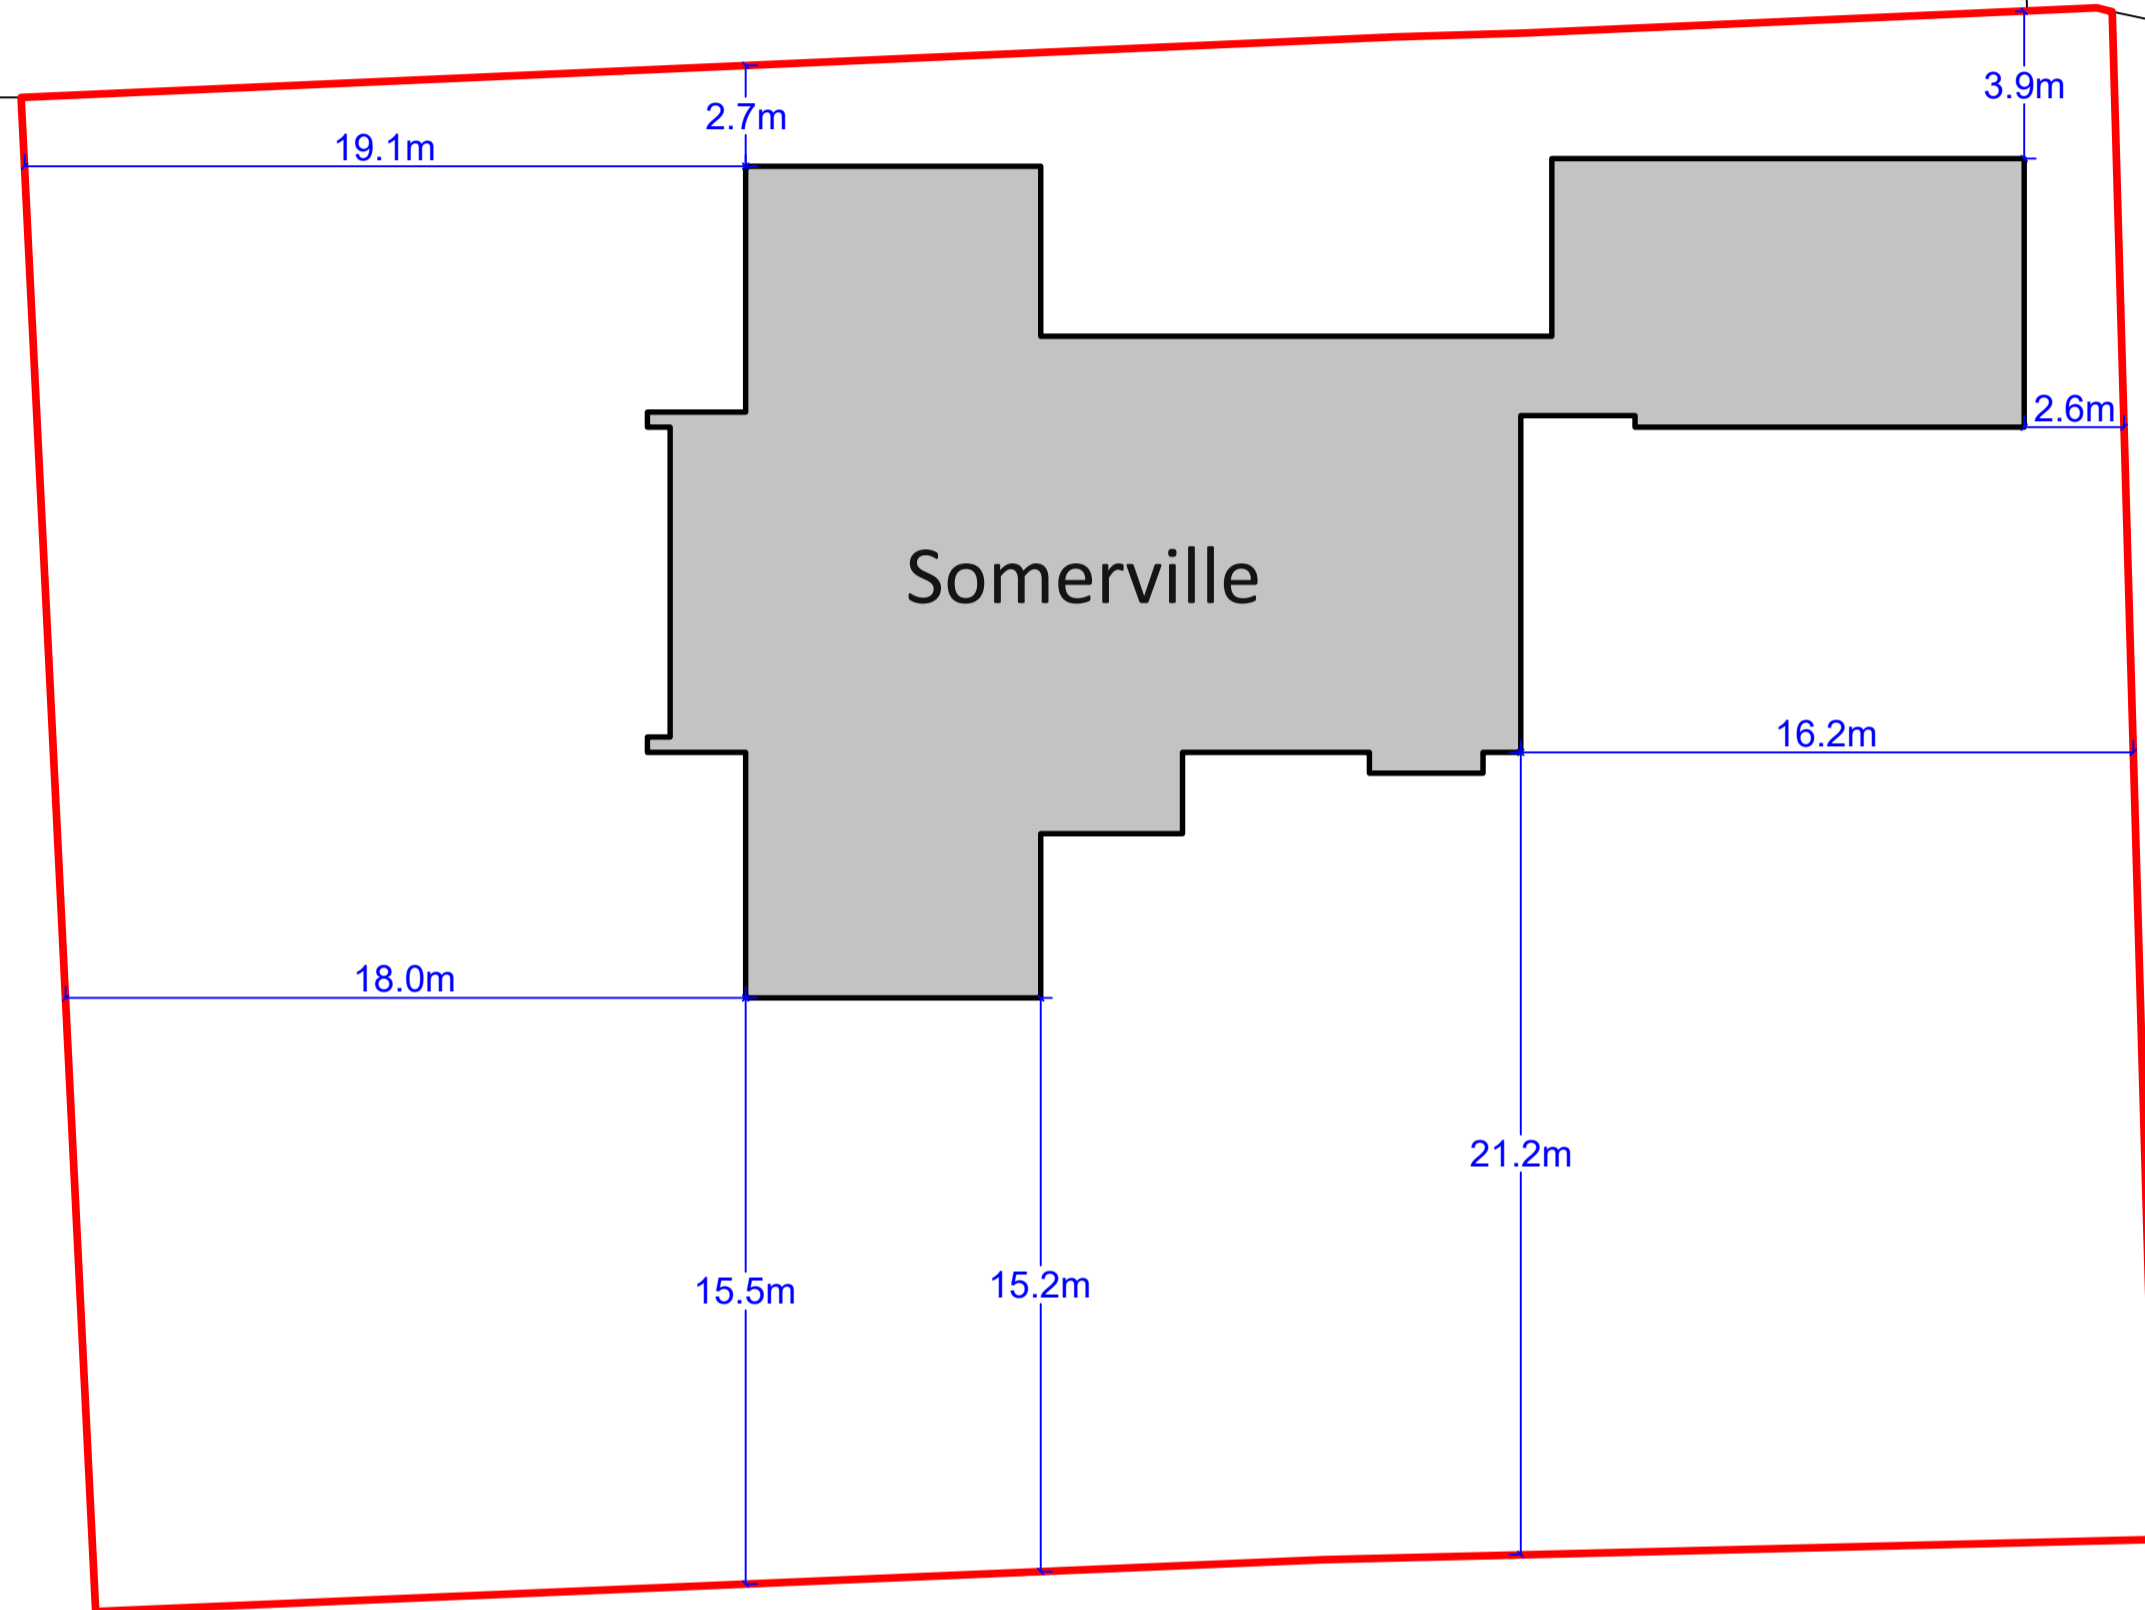

Job N°40 Broad Lane - Hale - Cheshire - WA15 0DH	
Drawing Title Proposed Block Plan	
Scale 1:200@A1	Date Oct 2021
Drawing No. <b>1166:10</b>	