
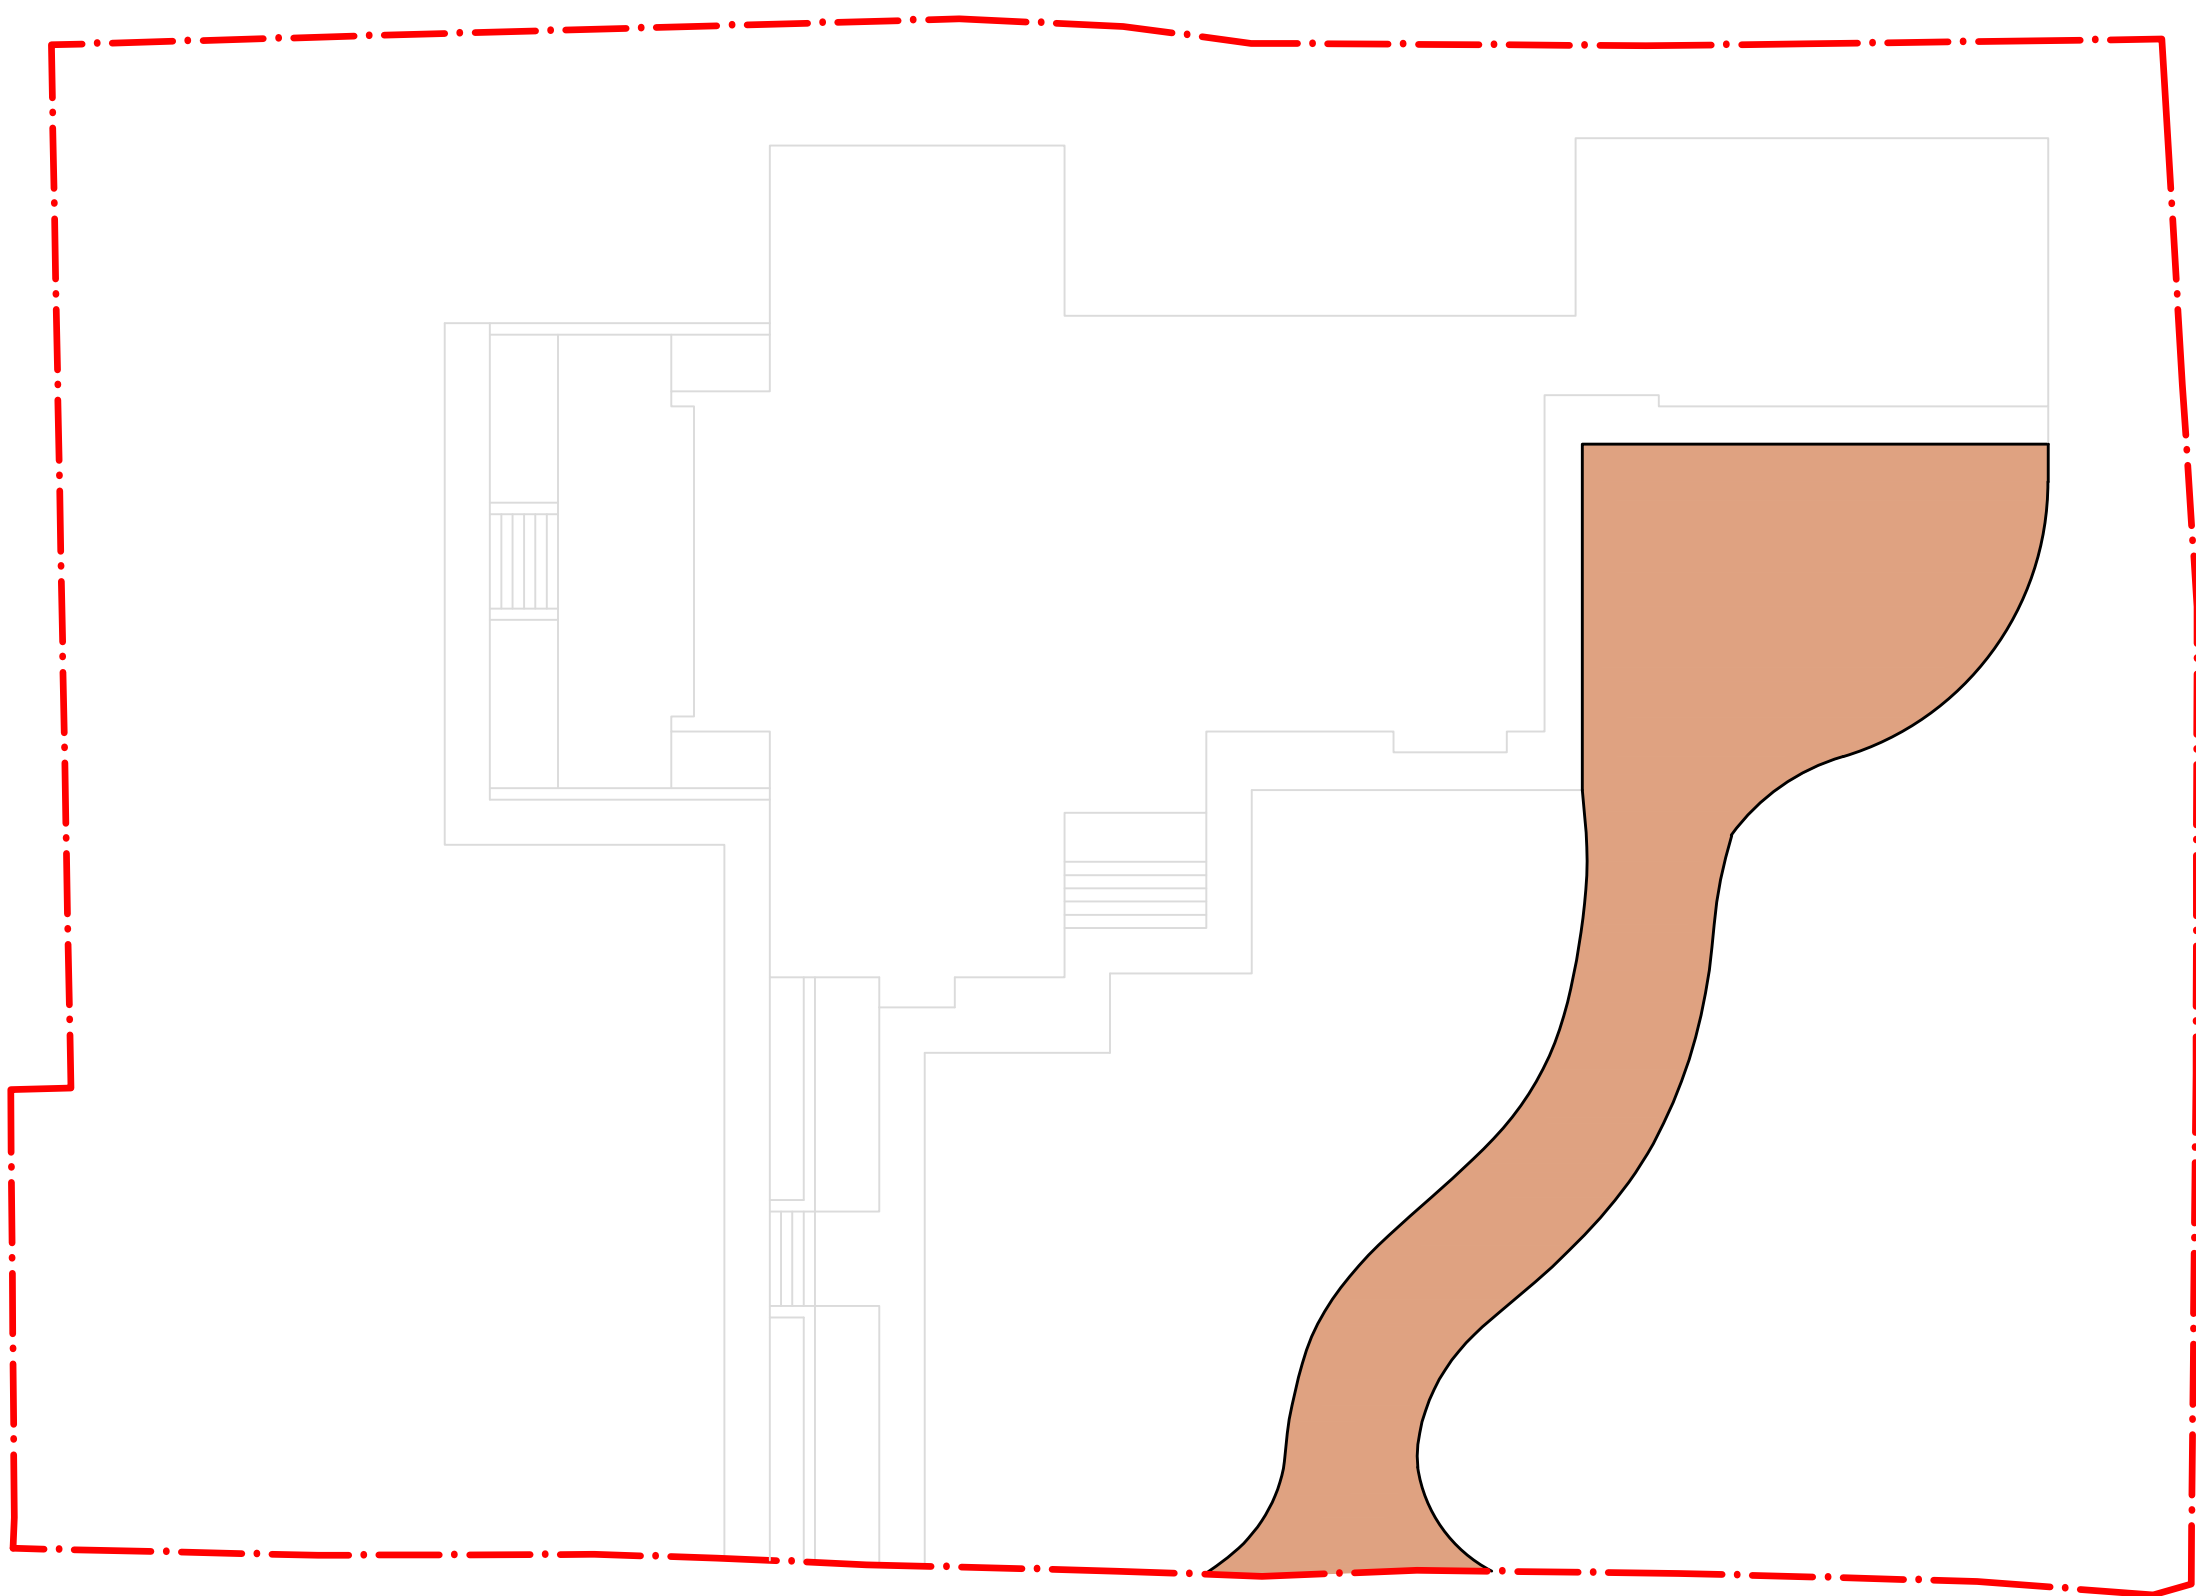


Plan as Existing

 Driveway, Parking & Turning Areas = 318m²



Plan as Proposed

 Driveway, Parking & Turning Areas = 184m²

Job Somerville - Hargate Drive - Hale WA15 0NL	Scale 1:200 @ A2	Drawing No. 1166:08
Drawing Title Existing & Proposed Driveway Comparison		

