


*Side*  
SCALE: 1:100

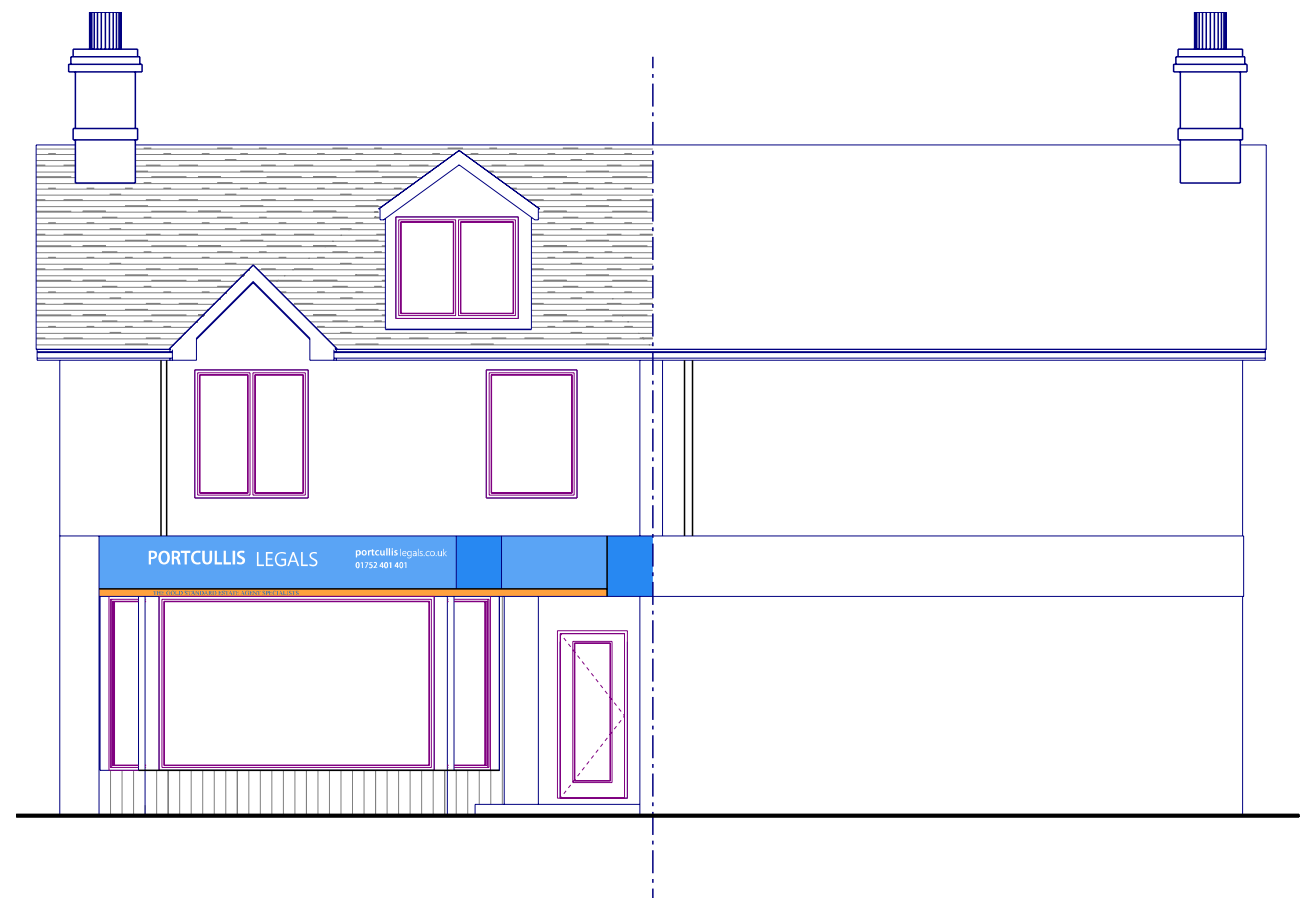

*FRONT*  
SCALE: 1:100

Revision	Date	Description
		A.J. Mitchelmore MCIAT Ring Cottage, School Lane, Plympton St. Maurice, Plymouth, PL7 1NQ T: 01752 340013 M: 07983 444382 E: andrew@mitchelmore@sky.com www.ajm-design.co.uk

**AJM BUILDING DESIGN LTD**

Project  
Proposed Signage  
11E Radford Park Road  
Plymstock  
Plymouth  
PL9 9DG

Drawing Title    Elevation's  
Scale            1:100  
Drawn By        AJM  
Drawing No.    1160/ 1    @A3  
Rev