




EXISTING 1:100

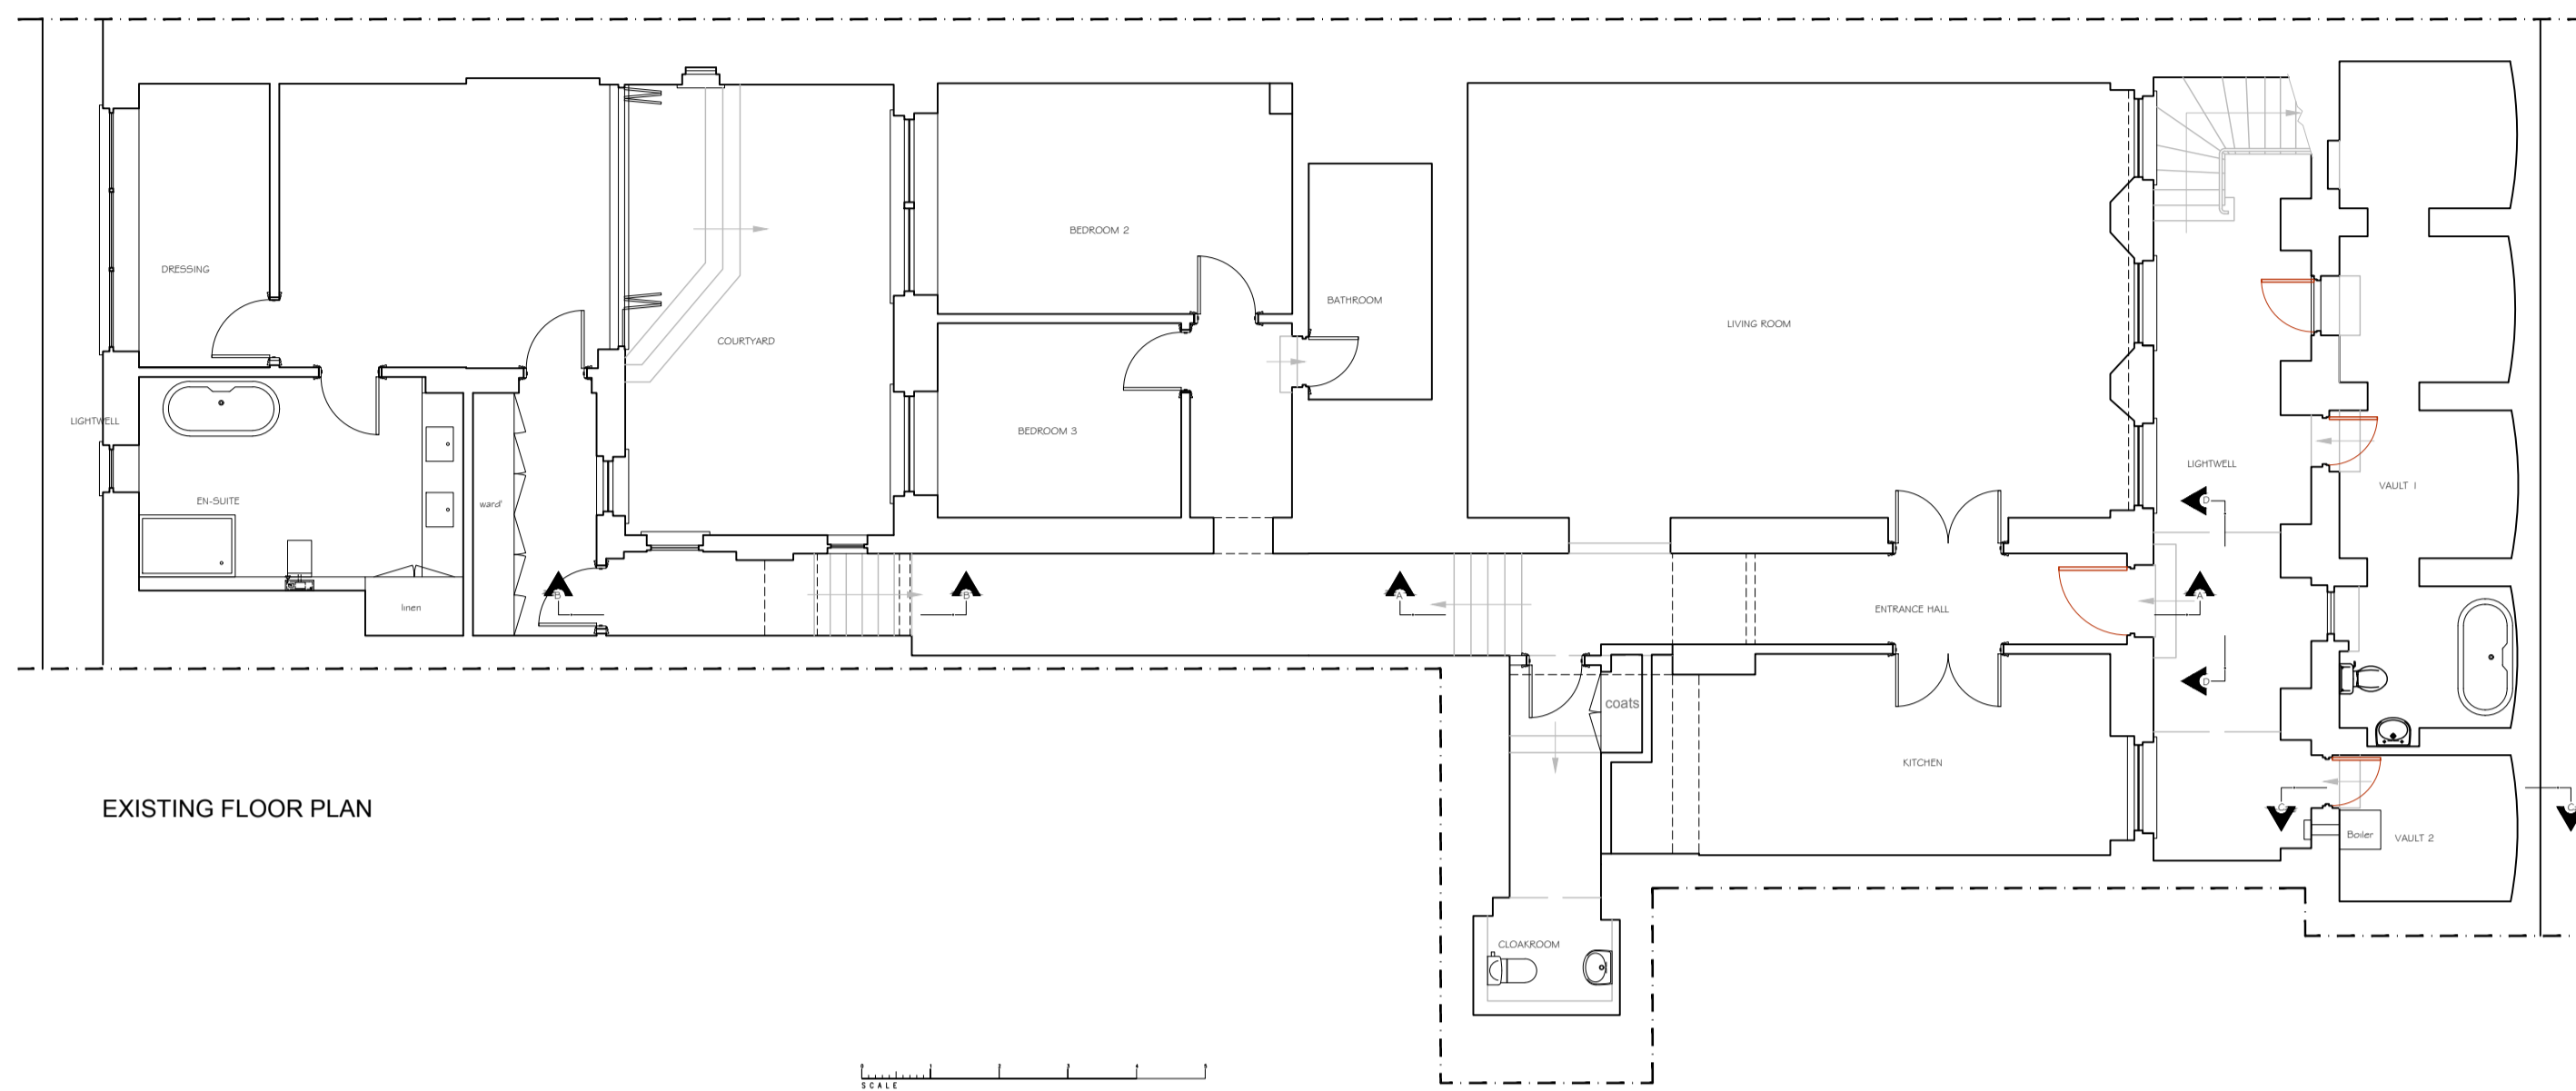


EXISTING FLOOR PLAN

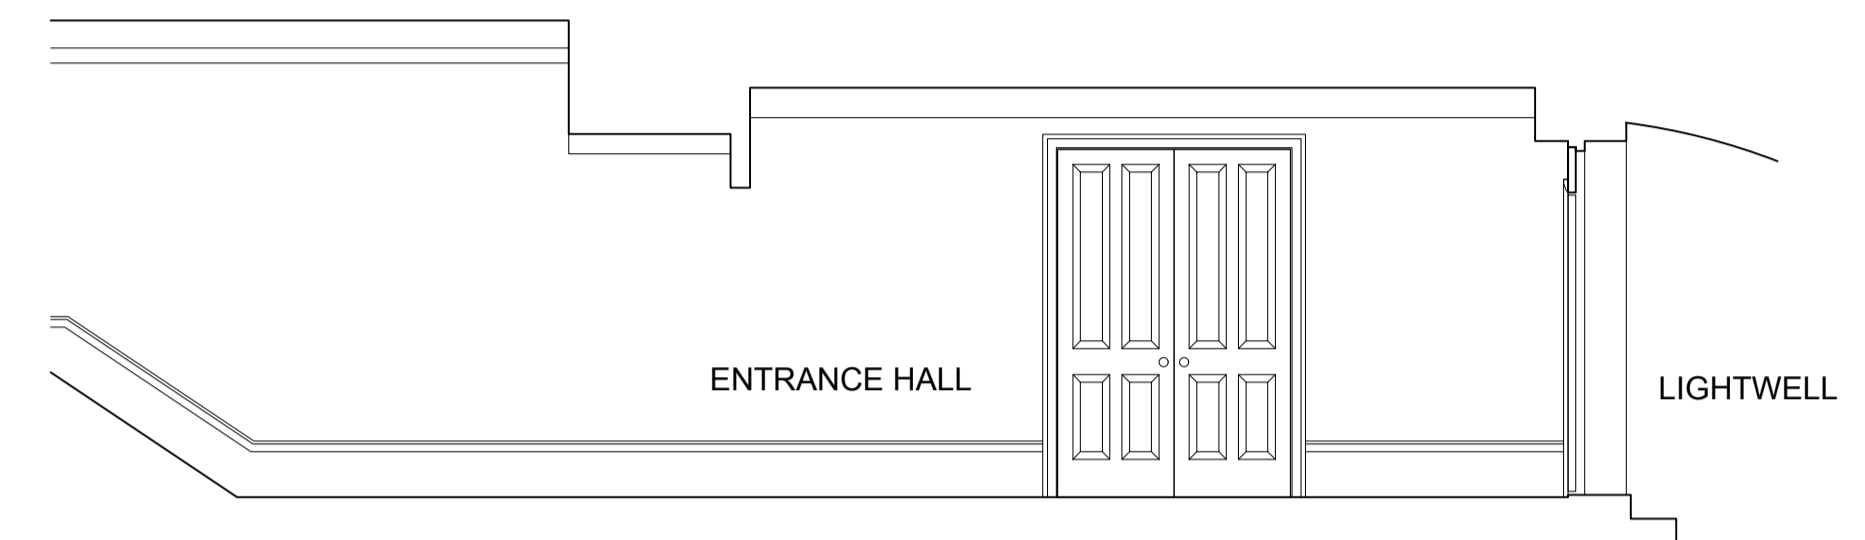


EXISTING SECTION A-A

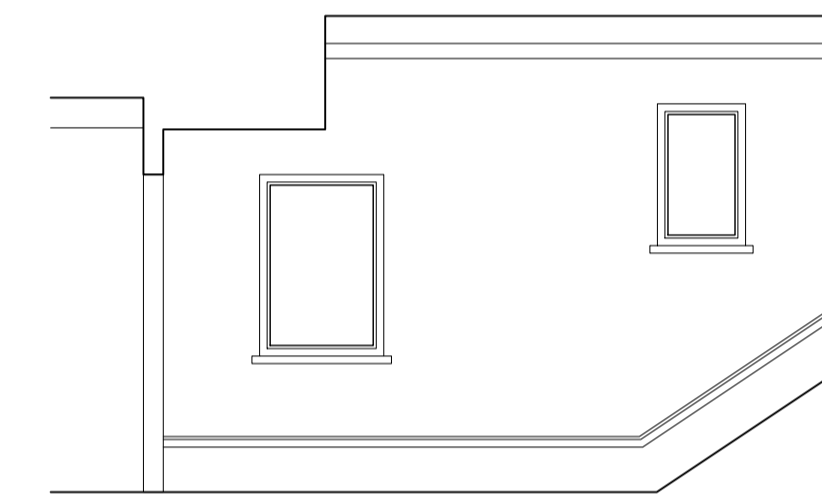

EXISTING SECTION B-B

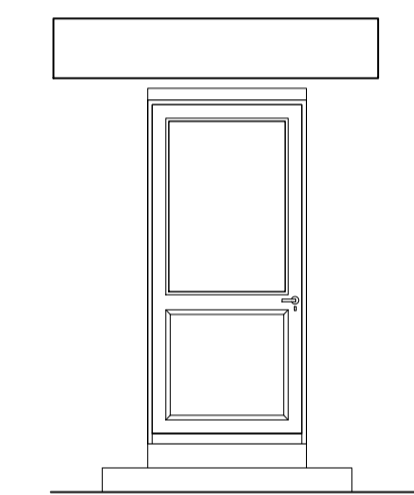

EXISTING SECTION D-D

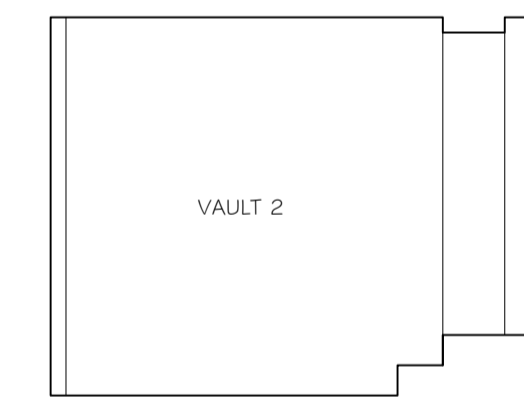

EXISTING SECTION C-C

REVISIONS:

NOTES:

- NOTES:
- GREAD LTD. RETAIN COPYRIGHT OF DESIGN, SCHEME & OWNERSHIP OF DRAWINGS.
- DO NOT SCALE FROM DRAWING.
- DRAWING SHOULD BE READ IN CONJUNCTION WITH STRUCTURAL ENG.'S DRAWINGS.
- ANY OMISSION TO BE REPORTED TO AND CLARIFIED WITH CLIENT PRIOR TO COMMENCEMENT.
- VERIFY DIMENSIONS, LEVELS AND EXISTING STRUCTURE, ETC ON SITE PRIOR TO COMMENCEMENT
- ALL WORKS TO COMPLY WITH CURRENT REGULATIONS, BRITISH STANDARDS ETC.
- PLEASE NOTE THAT BEFORE BUILDING WORKS COMMENCED IT IS THE RESPONSIBILITY OF THE BUILDER OR OWNER TO SERVE PARTY WALL NOTICES TO ALL NEIGHBORS.
- INITIAL DRAWINGS SUBMITTED TO BUILDING CONTROL ARE SUBJECT TO ADDITIONAL INFORMATION REQUIRED BY BUILDING CONTROL INHBC, WHICH COULD HAVE SIGNIFICANT COST OR ADDITIONAL WORKS TO BE DONE ON SITE. THIS DRAWING MUST BE USED AS A GRAPHIC INFORMATION.
- ALL WORKS COMMENCED ON SITE PRIOR TO OBTAINING FULL BUILDING CONTROL APPROVAL WILL BE CARRIED OUT AT YOUR OWN RISK.




PROJECT	Flat B_108 Lancaster Gate_W2 3NW
CLIENT	Mrs Maine
DATE	Aug 2022
SCALE	1/100 @ A3
DRAWN	I JACKSON
CHECKED	-

TITLE  
EXISTING LAYOUT


DRAWING #  
GD\_202123\_01

- ISSUED FOR
- Client Approval
  - Planning Application Approval
  - Building Regulation Approval
  - Building Regulation Approval
  - Tenders
  - Construction


PROPOSED 1:100

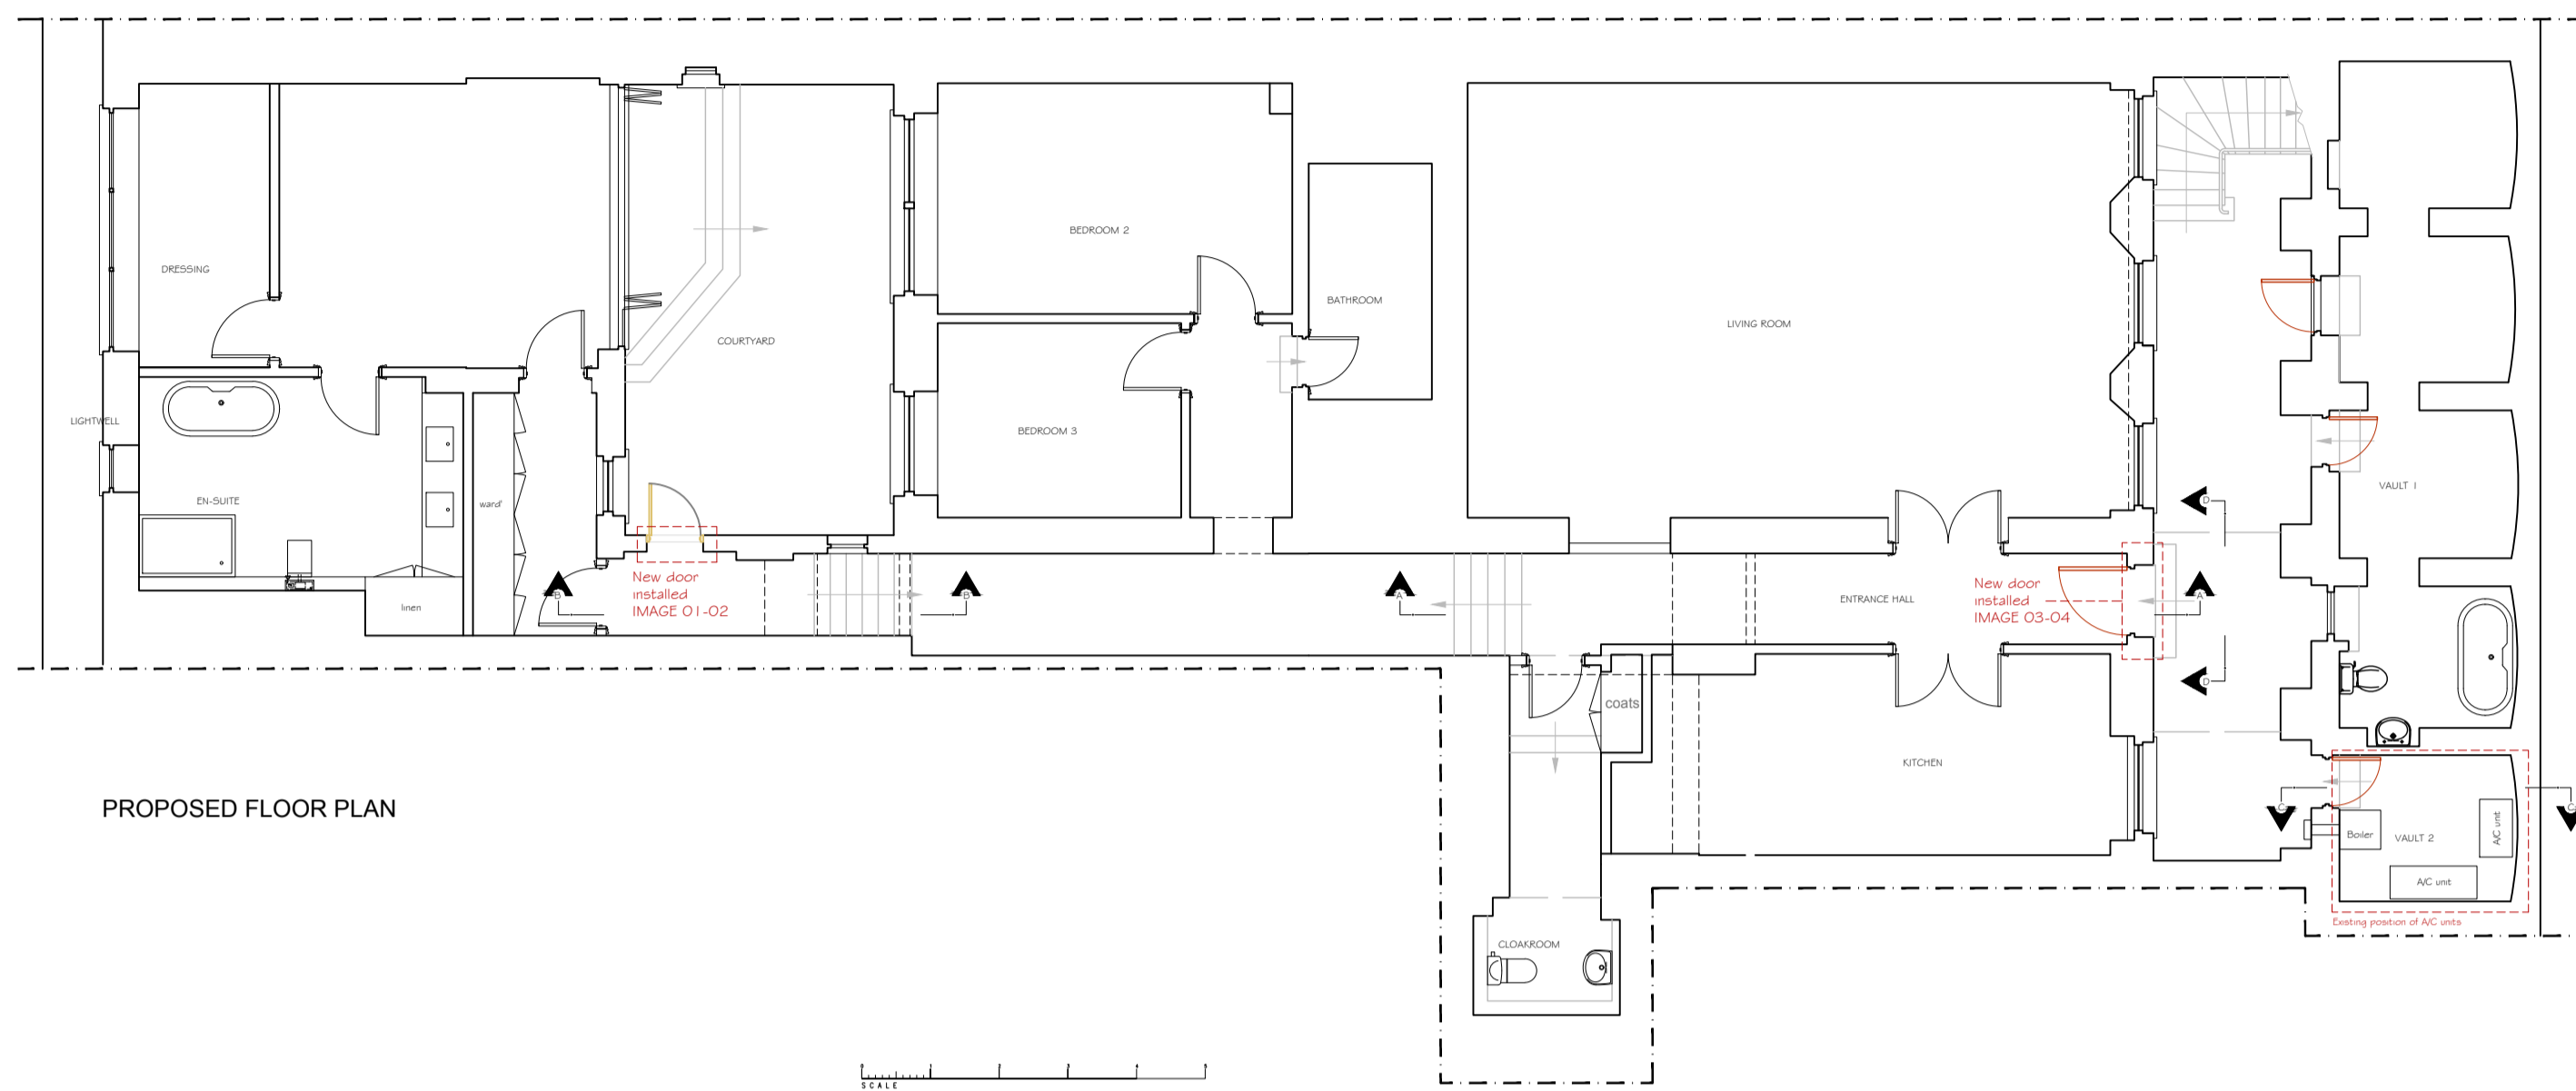


PROPOSED FLOOR PLAN

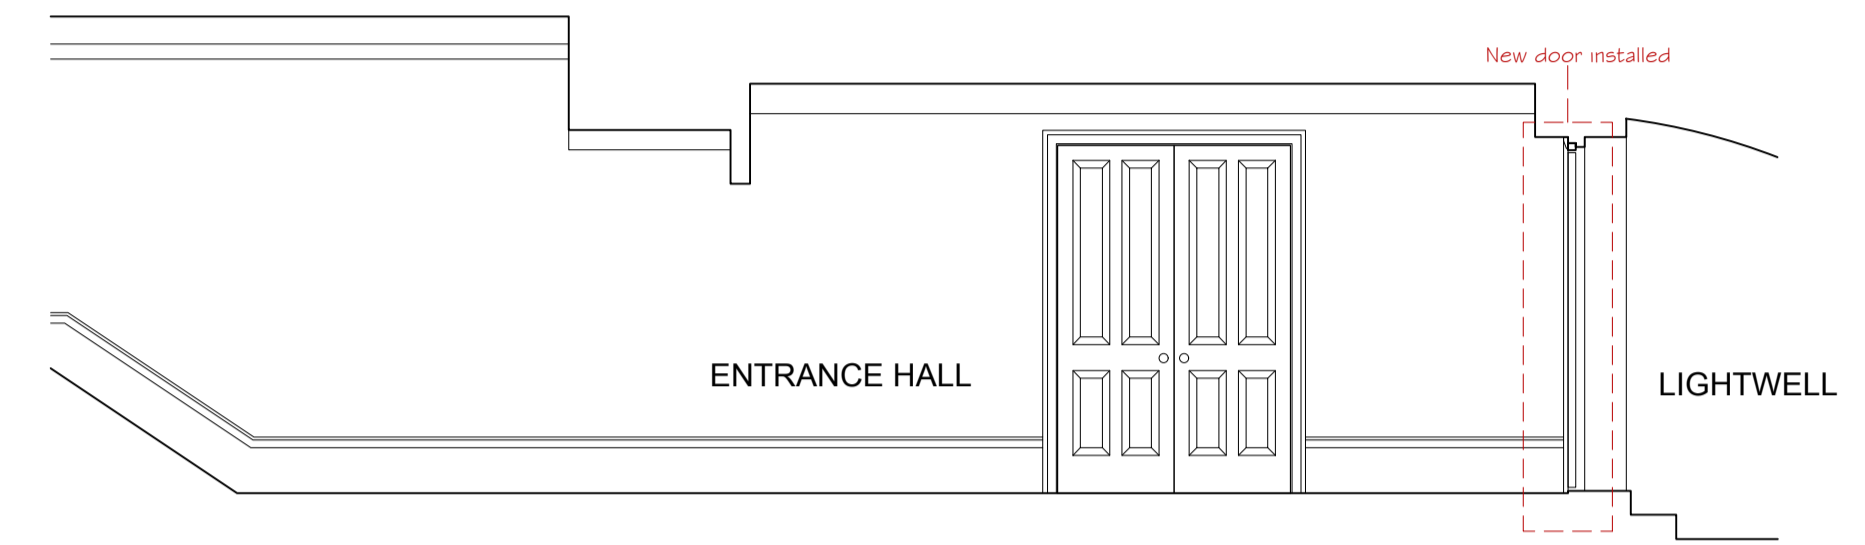


PROPOSED SECTION A-A

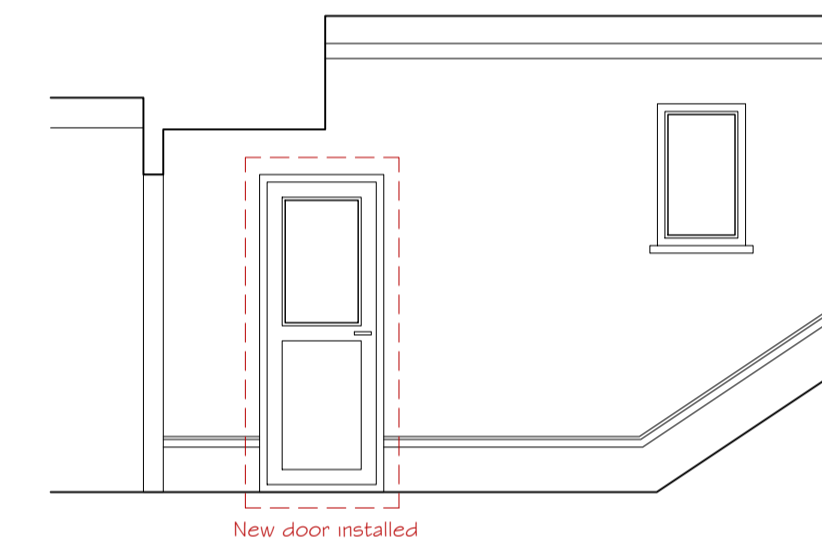

PROPOSED SECTION B-B

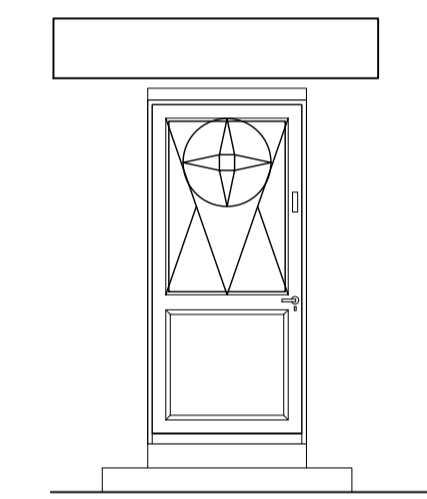

PROPOSED SECTION D-D

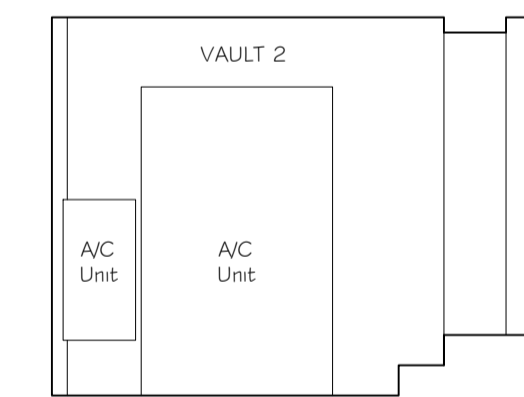

PROPOSED SECTION C-C



IMAGE 01



IMAGE 03



IMAGE 02



IMAGE 04

REVISIONS:

NOTES:

- NOTES:
- GREAD LTD. RETAIN COPYRIGHT OF DESIGN, SCHEME & OWNERSHIP OF DRAWINGS.
- DO NOT SCALE FROM DRAWING.
- DRAWING SHOULD BE READ IN CONJUNCTION WITH STRUCTURAL ENG.'S DRAWINGS.
- ANY OMISSION TO BE REPORTED TO AND CLARIFIED WITH CLIENT PRIOR TO COMMENCEMENT.
- VERIFY DIMENSIONS, LEVELS AND EXISTING STRUCTURE, ETC ON SITE PRIOR TO COMMENCEMENT
- ALL WORKS TO COMPLY WITH CURRENT REGULATIONS, BRITISH STANDARDS ETC.
- PLEASE NOTE THAT BEFORE BUILDING WORKS COMMENCED IT IS THE RESPONSIBILITY OF THE BUILDER OR OWNER TO SERVE PARTY WALL NOTICES TO ALL NEIGHBORS.
- INITIAL DRAWINGS SUBMITTED TO BUILDING CONTROL ARE SUBJECT TO ADDITIONAL INFORMATION REQUIRED BY BUILDING CONTROL INHCC, WHICH COULD HAVE SIGNIFICANT COST OR ADDITIONAL WORKS TO BE DONE ON SITE. THIS DRAWING MUST BE USED AS A GRAPHIC INFORMATION.
- JUST
- ALL WORKS COMMENCED ON SITE PRIOR TO OBTAINING FULL BUILDING CONTROL APPROVAL WILL BE CARRIED OUT AT YOUR OWN RISK.



PROJECT	Flat B_108 Lancaster Gate_W2 3NW
CLIENT	Mrs Maine
DATE	Aug 2022
SCALE	1/100 @ A3
DRAWN	I JACKSON
CHECKED	-

TITLE	PROPOSED LAYOUT
DRAWING #	GD_202124_01
ISSUED FOR	<ul style="list-style-type: none"> <li>Client Approval</li> <li>Planning Application Approval</li> <li>Building Regulation Approval</li> <li>Building Regulation Approval</li> <li>Tenders</li> <li>Construction</li> </ul>