





1 PROPOSED EXTERNAL ELEVATION - SOUTH
Scale: 1:50




2 PROPOSED EXTERNAL ELEVATION - SOUTH (SIGNAGE)
Scale: 1:50

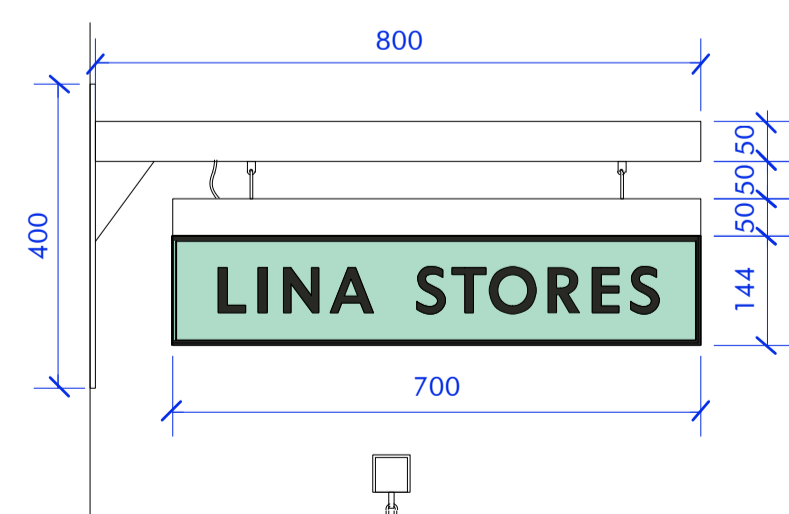


5 PROPOSED PROJECTING SIGNAGE
Scale: 1:10

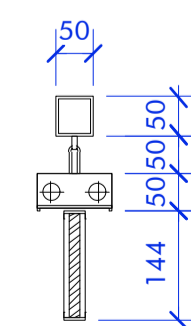


6 PROPOSED PROJECTING SIGNAGE - SECTION
Scale: 1:10

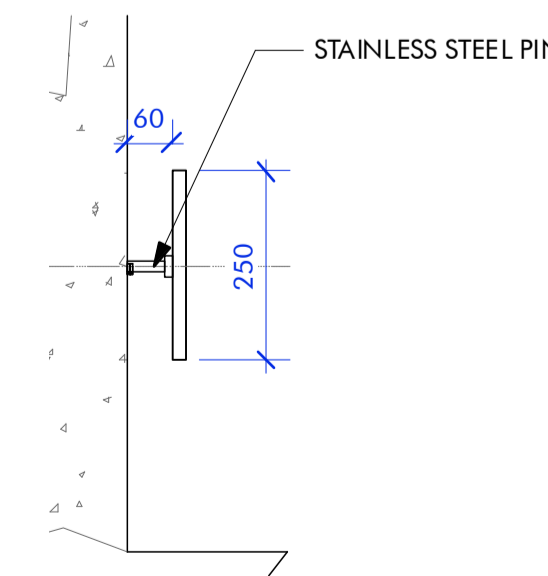

7 PROPOSED FASCIA SIGN SECTION
Scale: 1:10

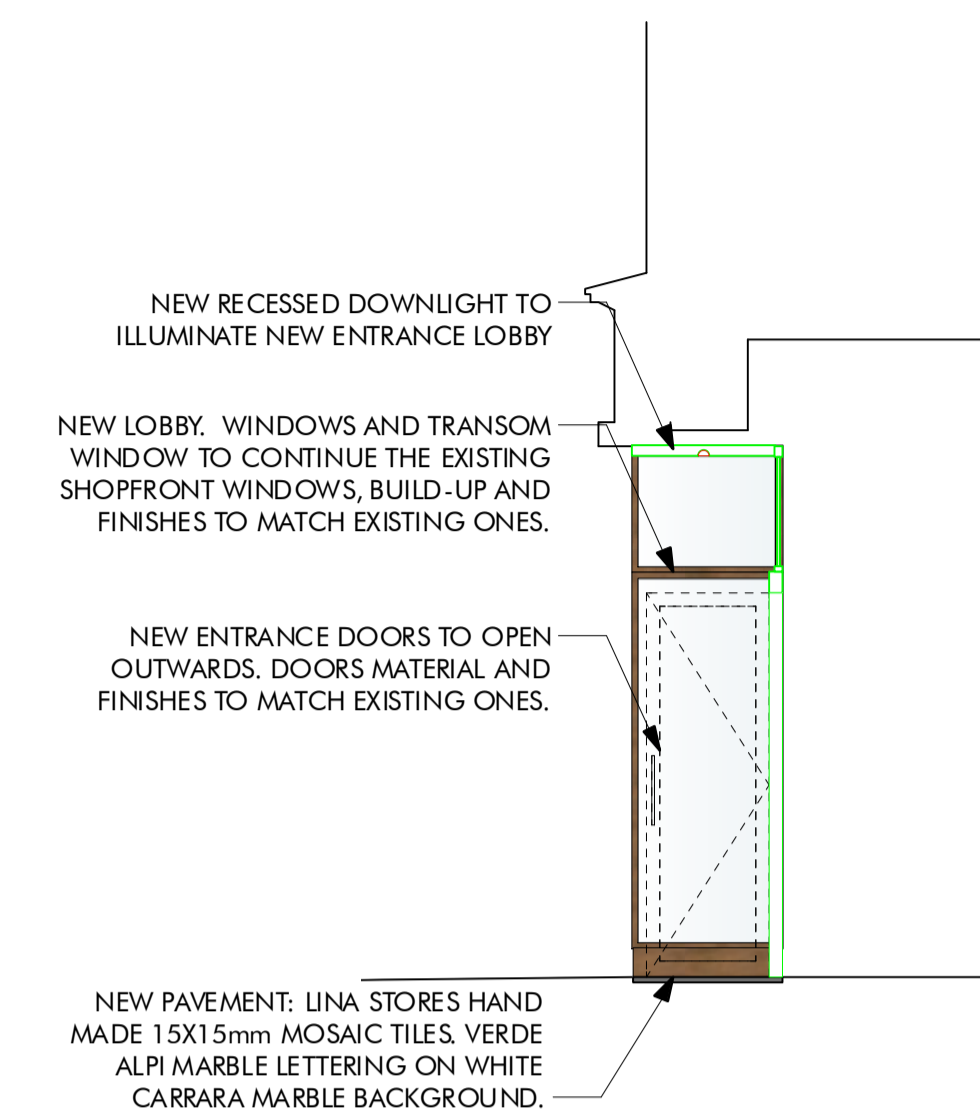

3 PROPOSED SECTION - BB
Scale: 1:50

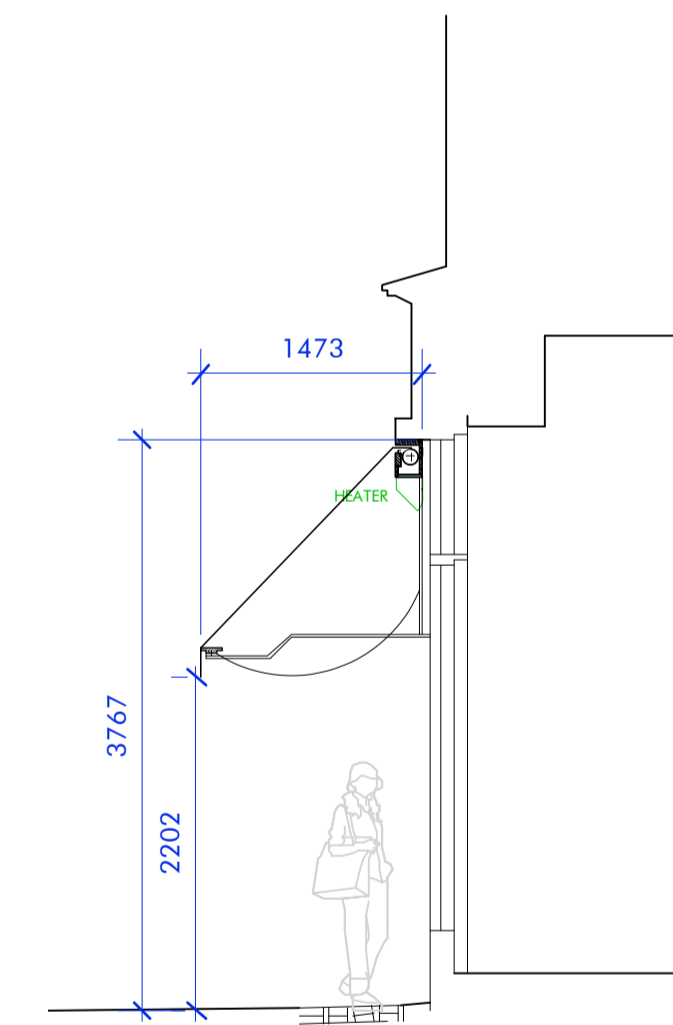


4 PROPOSED SECTION - AA
Scale: 1:50

Specifications

- 1 - PROPOSED NEW TILE 100x100mm RAL 6019 PASTEL GREEN CLADDING TO REPLACE EXISTING BLACK TILES
- 2 - EXISTING EXTERNAL WALL TO BE PAINTED RAL9010 PURE WHITE
- 3 - PROPOSED NEW RAL9010 WHITE AND RAL 6019 PASTEL GREEN STRIPES AWNING FABRIC. EXISTING AWNING FRAMES TO BE RETAINED. BLACK LINA STORES LOGO ON THE VALACE.
- 4 - PROPOSED HIGH LEVEL INFRARED HEATERS TO BE INSTALLED UNDER AWNING. HEATERS SPECIFICATION: SHADOW XT BLUETOOTH PATIO Patio Heaters FROM www.heat-outdoors.co.uk
Specification:

Voltage (V)	230V
Weight (Kg)	3.5kg
Width (cm)	55.5cm
Height (cm)	13cm
Depth (cm)	10.5cm
Box Width (cm)	82cm
Box Height (cm)	18cm
Box Depth (cm)	24.5cm
Total Power (kW)	2
- 5 - OMITTED
- 6 - PROPOSED FRESH AIR INTAKE LOUVERS POSITION
- 7 - PIN MOUNTED STAINLESS STEEL POWDER COATED LETTER TO MATCH RAL 9005 JET BLACK
- 8 - EXISTING WINDOW TIMBER FRAME TO BE MEDIUM OAK STAINED
- 9 - EXISTING PROJECTING SIGNAGE TO RETAIN SAME DIMENSIONS AND FRAME, PREVIOUS BRAND TO BE REPLACED WITH LINA STORES LTD BRANDING: A POWER COATED STAINLESS STEEL FRAME WITH PAINTED ACRYLIC & LETTERING.
- 10 - PROPOSED NEW ENTRANCE LOBBY REFER TO DETAIL No.3 FOR FURTHER DETAILS
- 11 - PROPOSED NEW ENTRANCE LOBBY REFER TO DETAIL No. 10 FOR FURTHER DETAILS

Notes

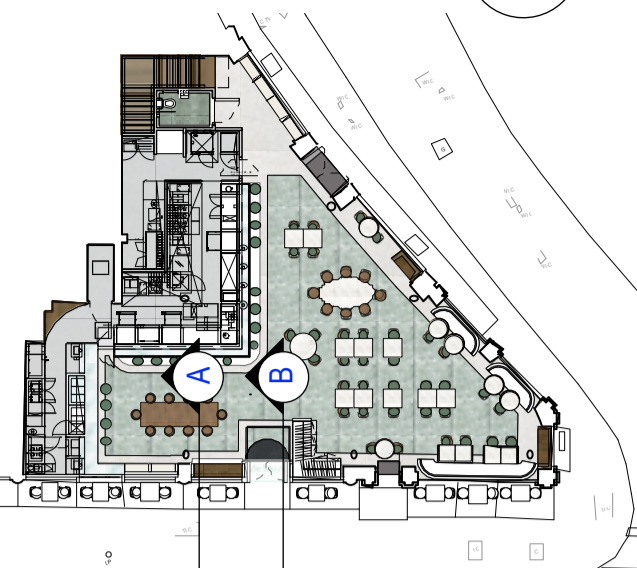

Revisions		
Pl 1	22/04/21	To Planning Consultant
Pl 2	27/04/21	Revised heater position / signages added
T 3	-	-
T 4	29/09/21	To Planning Consultant

Project
Lina Stores - 68 Wigmore W1U 2SD

Client
LS-WRF

Drawing Title
Proposed External Elevations - South

Scale @ A1
1:50 @ A1

Drawing number
013-721

Revision
T4

Drawn by
GP

Do not scale from drawing, all dimensions to be checked on site. Report omissions and discrepancies to the architect immediately.
© 2021 Studio Itaca LTD

STUDIO ITACA
5, Keel Close
London, SE16 6BX

+44 (0) 748 0957 590
studio@studio-itaca.com
studio-itaca.com

