

PROPOSED UPPER FLOOR PLAN

1/50 SCALE


NOTES

DR DOUBLE LOW
DR LEVEL SOCKET

Φ CEILING LIGHT

SW 1 WAY SWITCH

DRAWING 3 OF 6

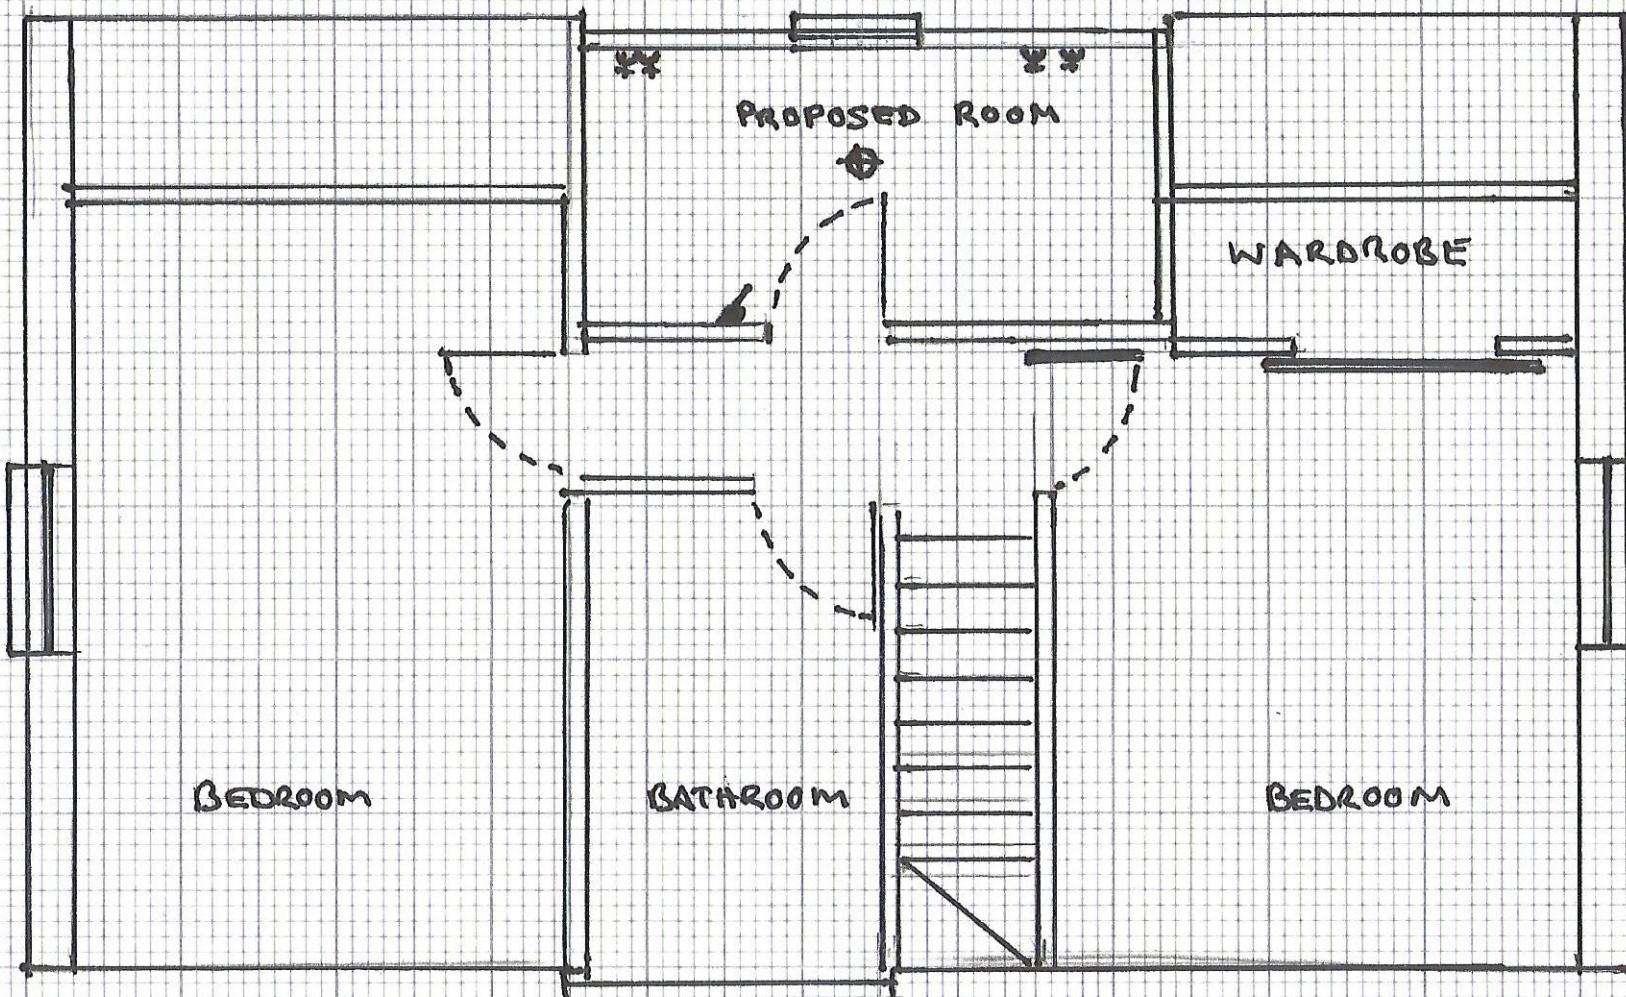

8 CAIRNEY PL
BONKLE
ML2 9QU.