

Homeplan Designs

(incorporating Express Plans)

49 East Beach, Lytham, Lancs FY8 5EY

Architectural, Planning, Interior Design, CAD Consultants

A4

Tel: (01253) 737724

Fax: (01253) 732347


Mobile: 07971 293 182

Email: Chris@homeplan-designs.com

WEB WWW.homeplan-designs.com



This plan & its specifications are copyright. Permission must be obtained from the above address before
NO dimensions must be scaled from this drawing.

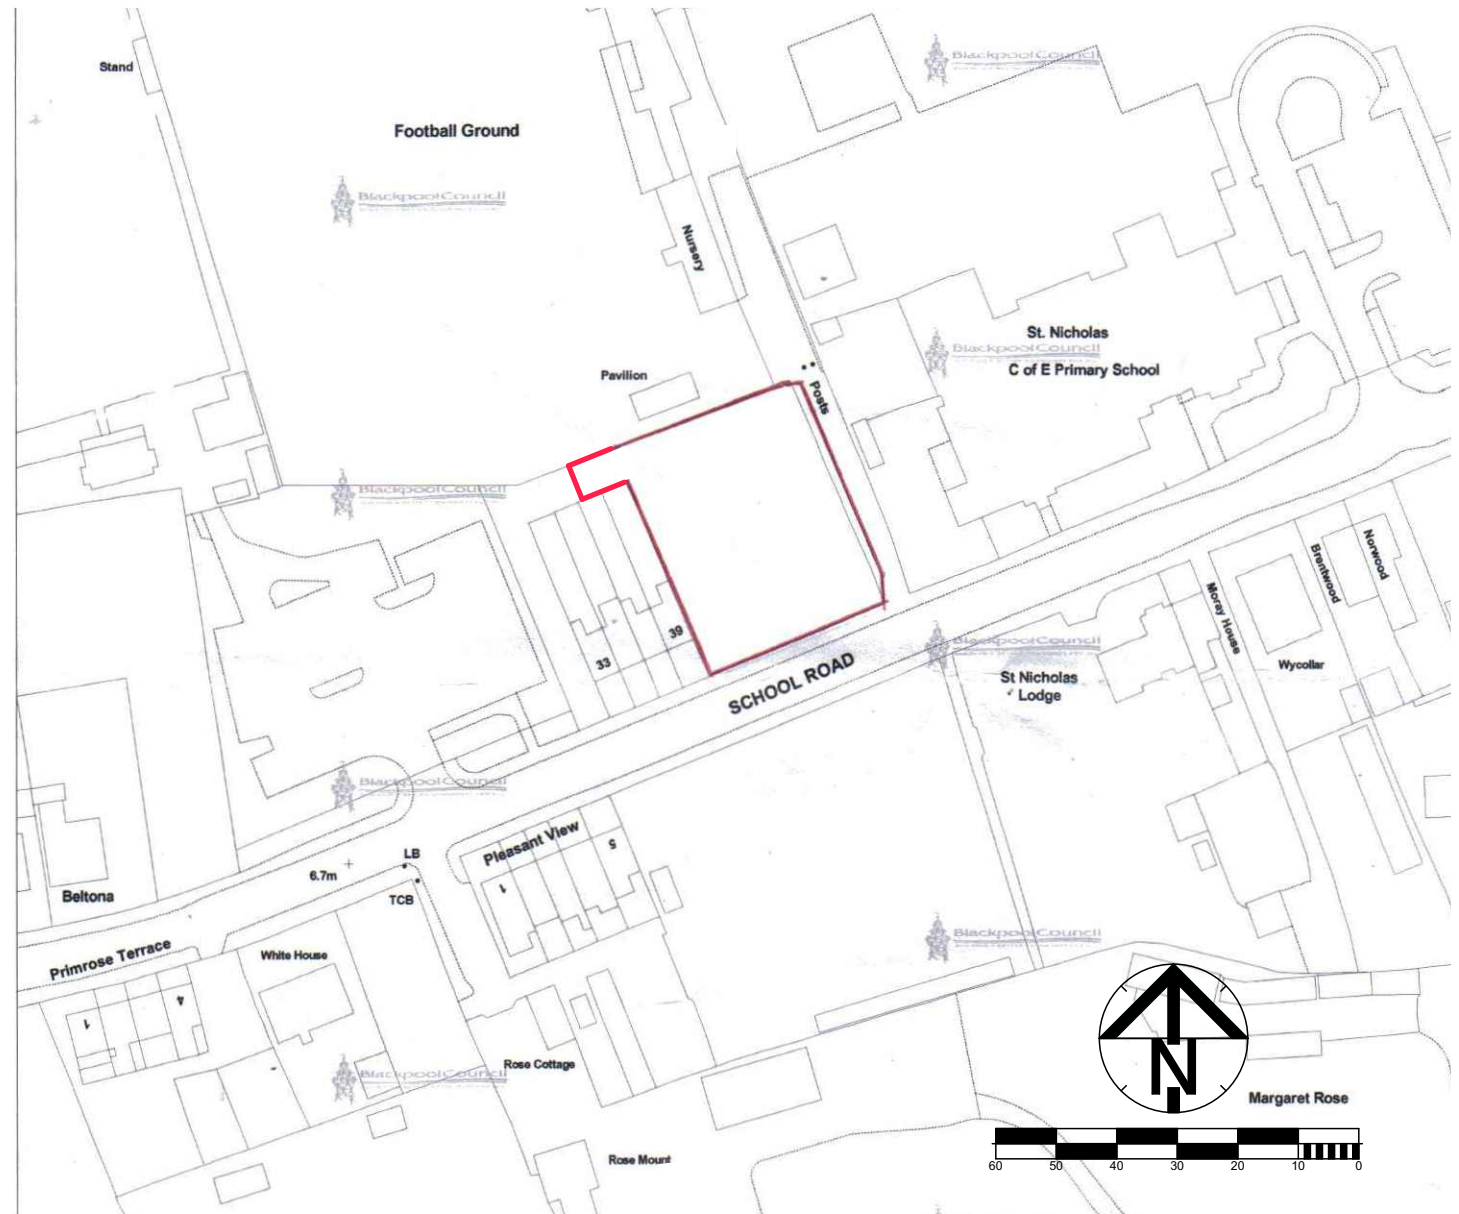

A1

0. site plan

1:1250