



• Proposed Ground floor.

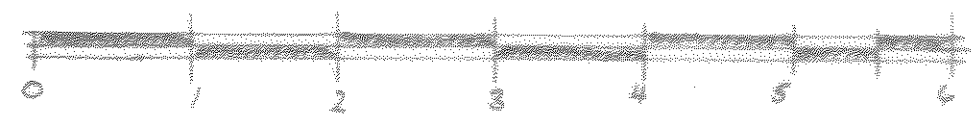

Scale 1:50

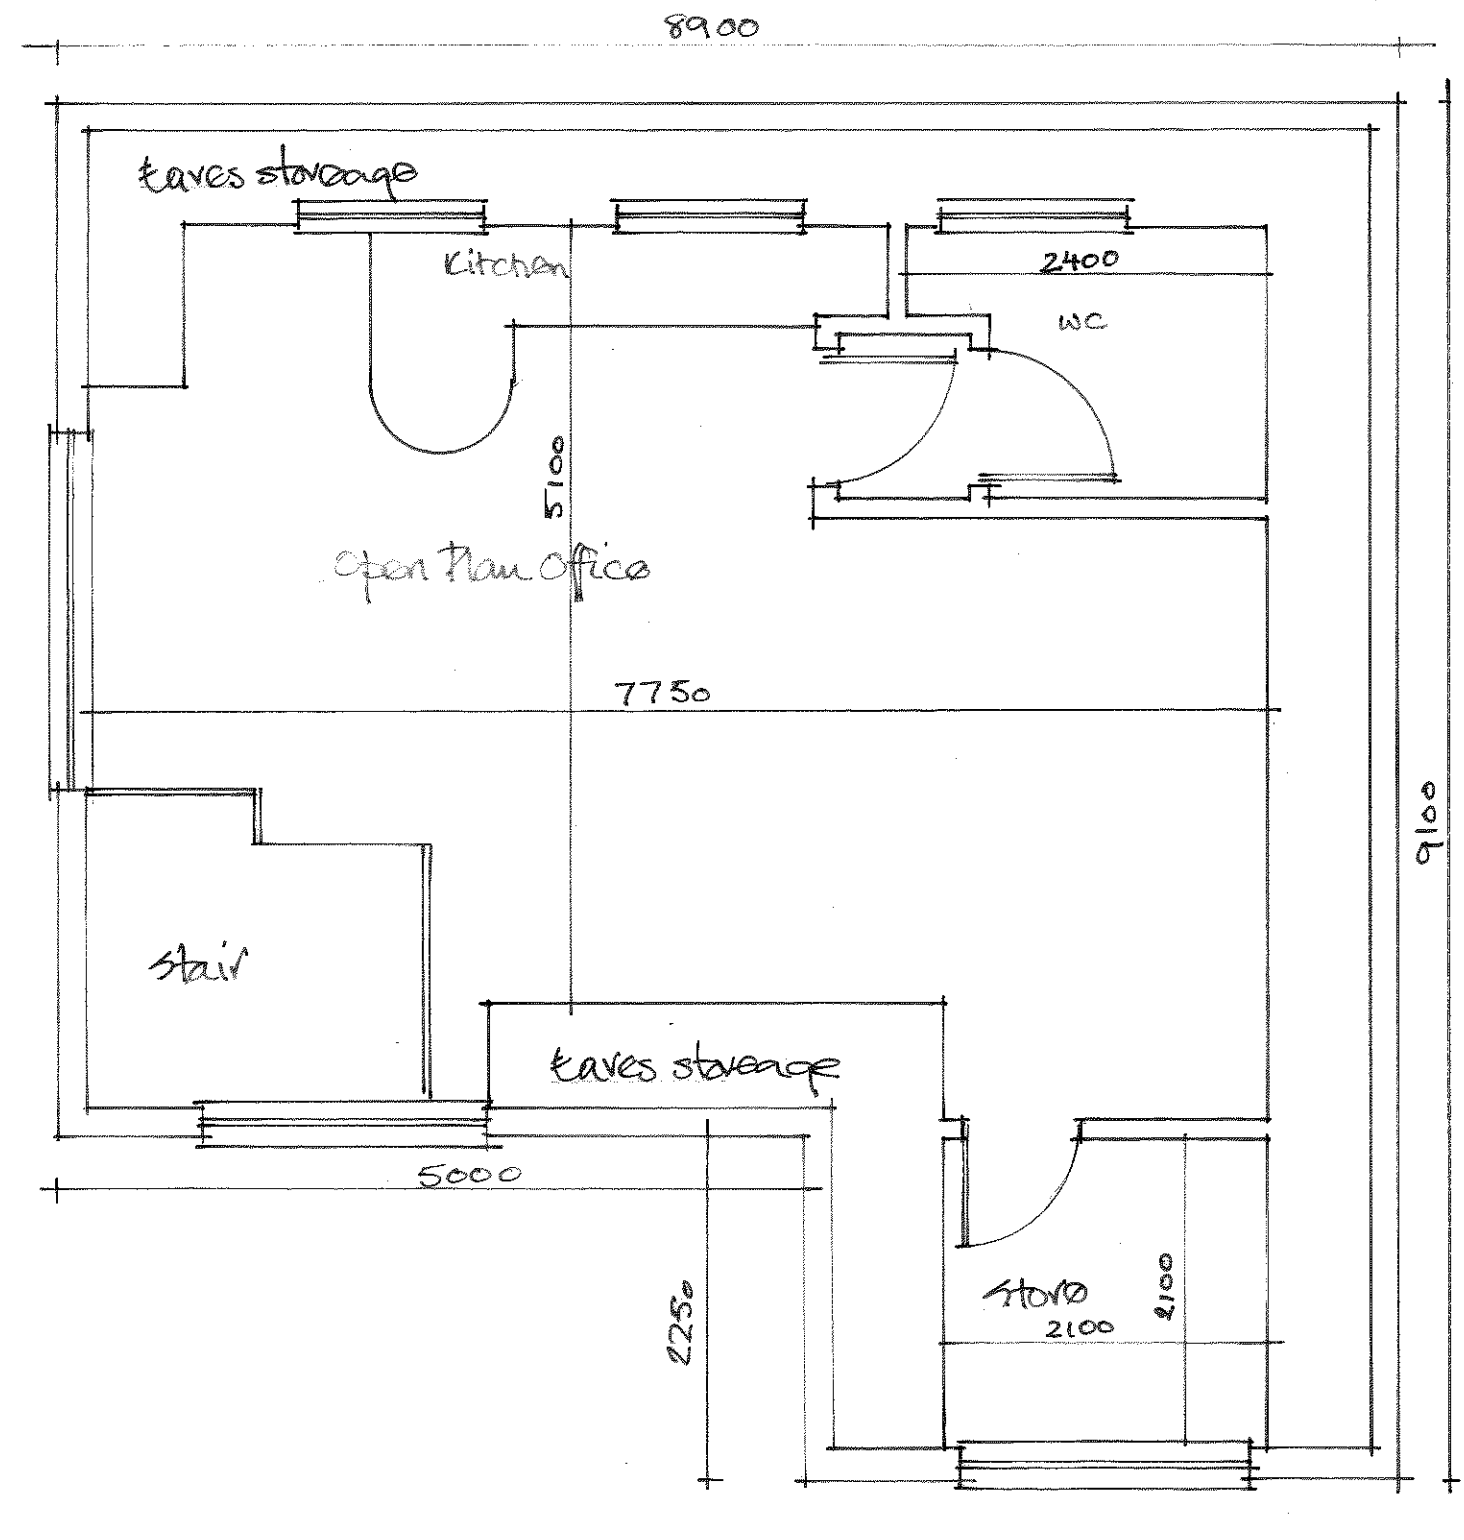

• Proposed first floor.

TITLE	CHANCE COTTAGE SEAL CHART – PROPOSED NEW GARAGE WITH OFFICE OVER PROPOSED DOUBLE GARAGE – GROUND AND FIRST FLOOR	
DATE	JULY 2021	
SCALE	1:50	LR/21/002