




landscape to rear of existing to be retained

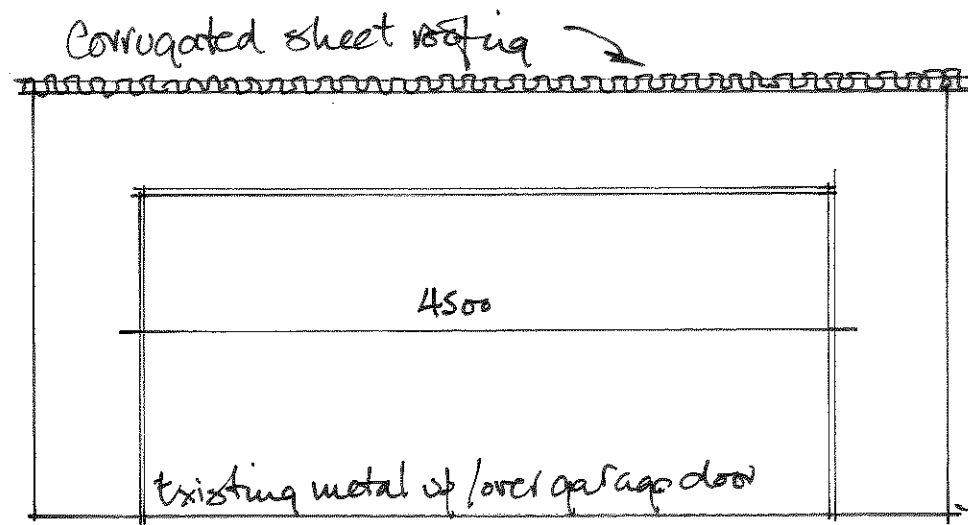


• existing front elevation •

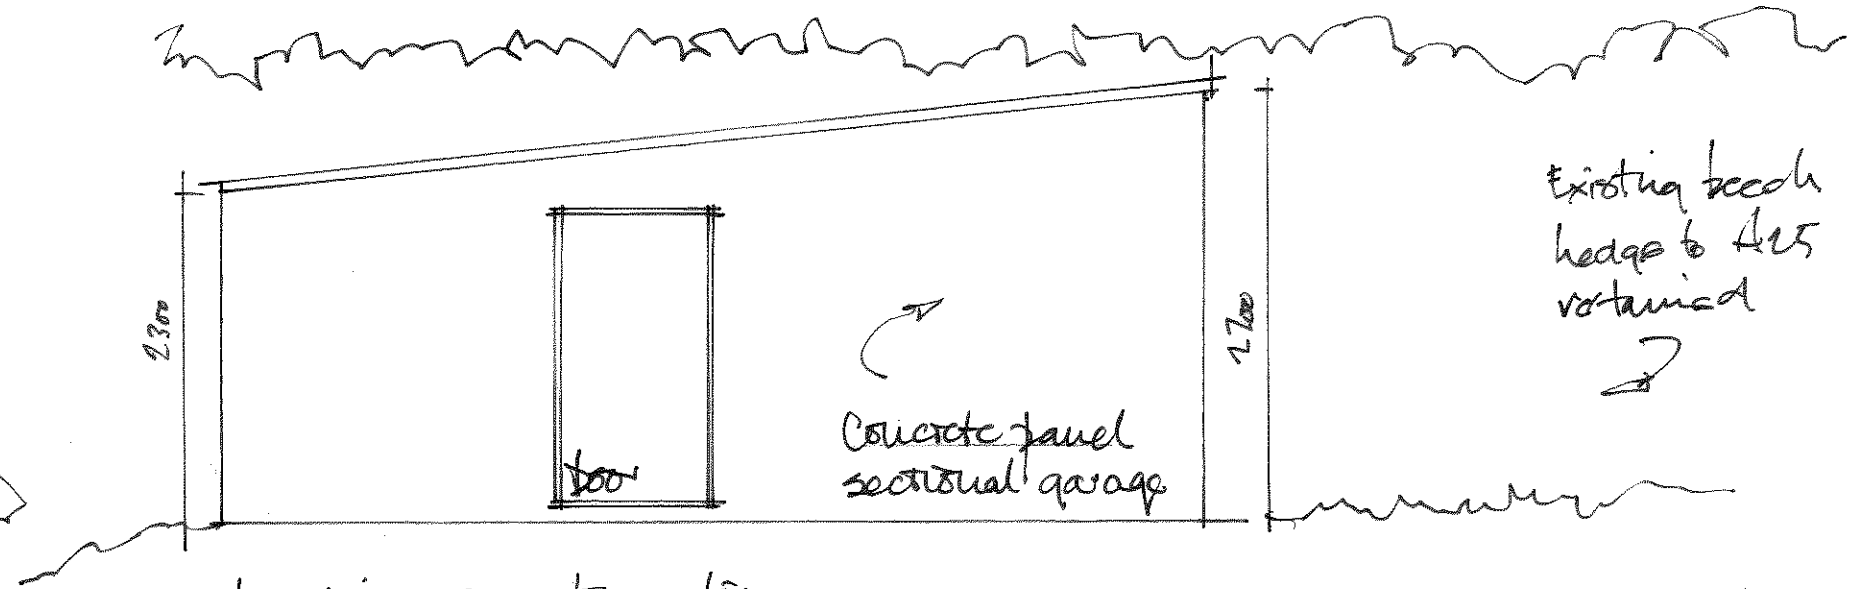

• existing side elevation •

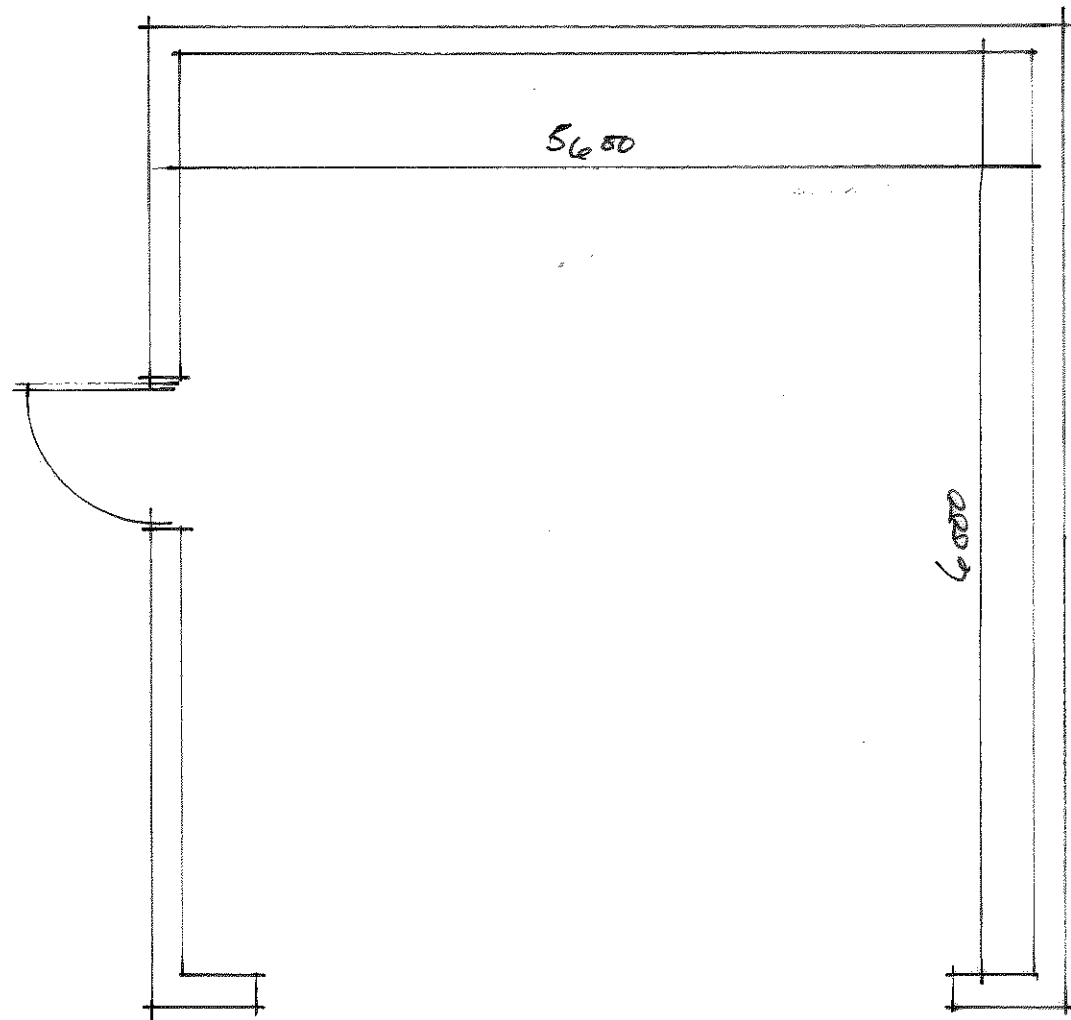

• existing floor plan •

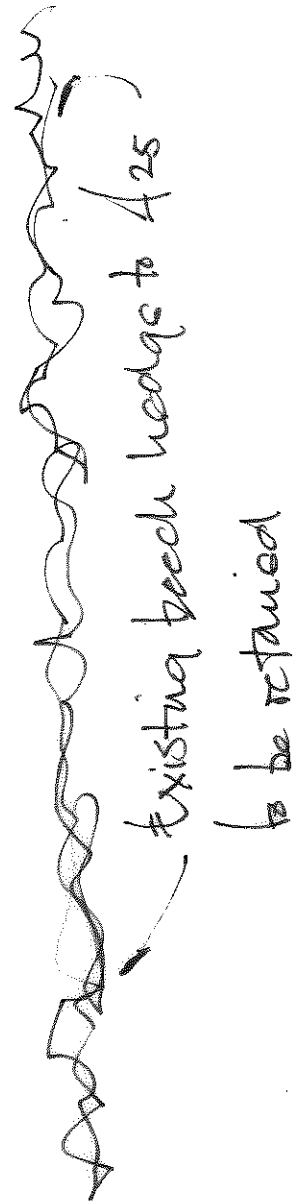

TITLE	CHANCE COTTAGE SEAL CHART – PROPOSED NEW GARAGE WITH OFFICE OVER EXISTING FLOOR PLAN	
DATE	JULY 2021	
SCALE	1:50	LR/21/001