





Existing Block Plan

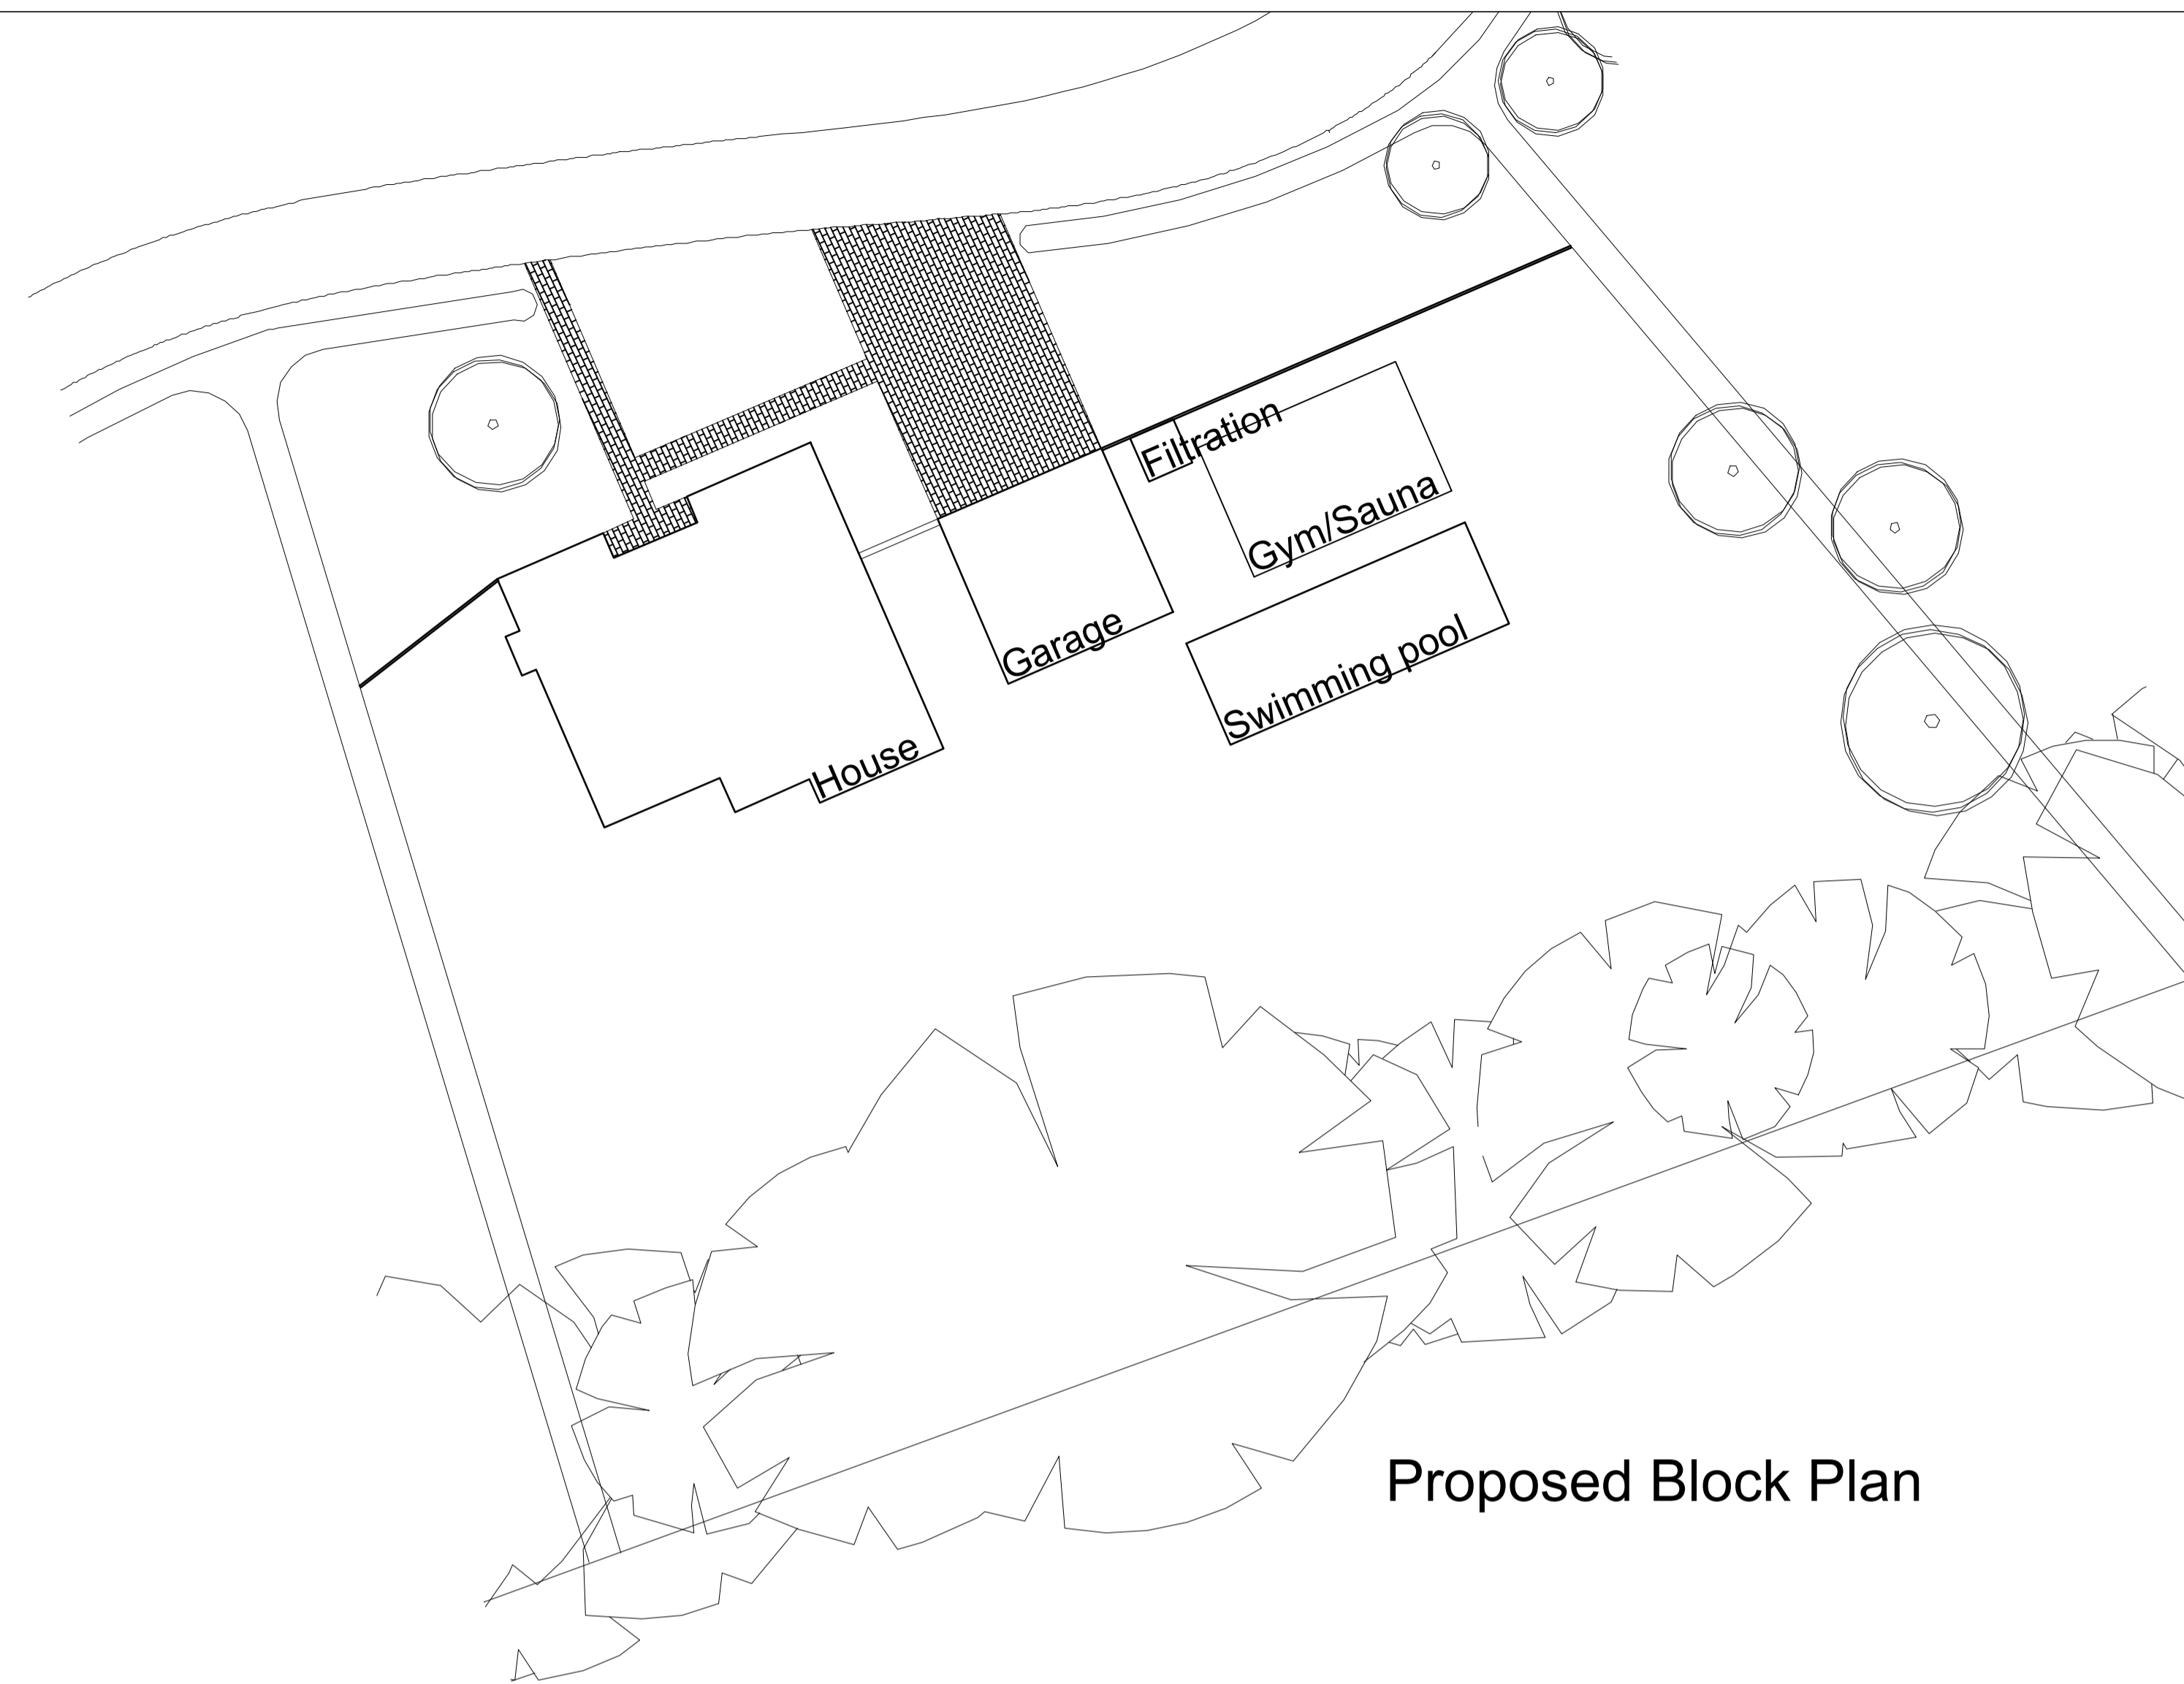


Proposed Block Plan

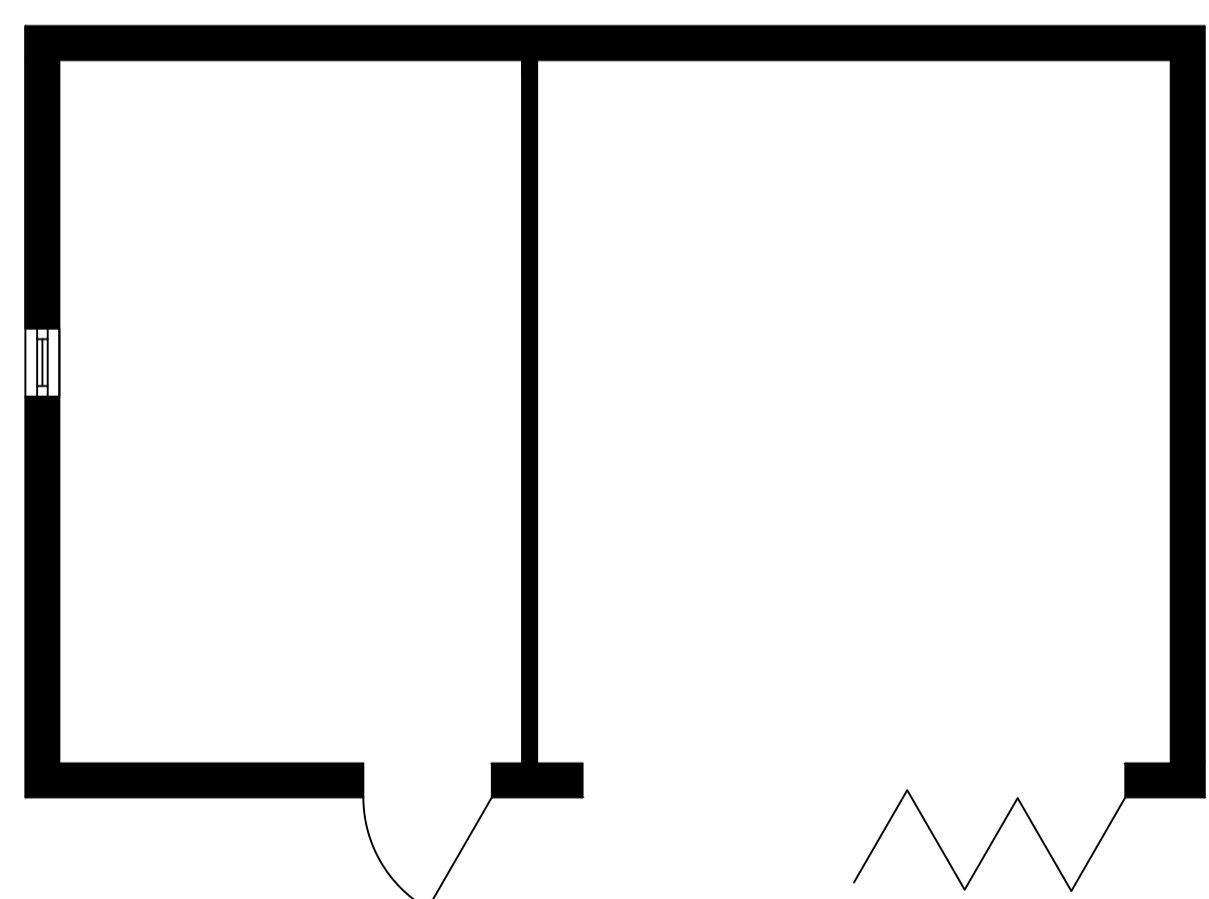


Proposed Gym/Sauna Plan

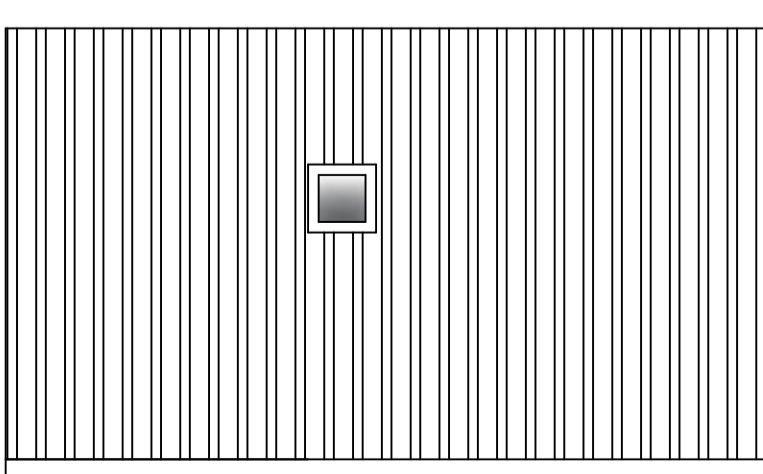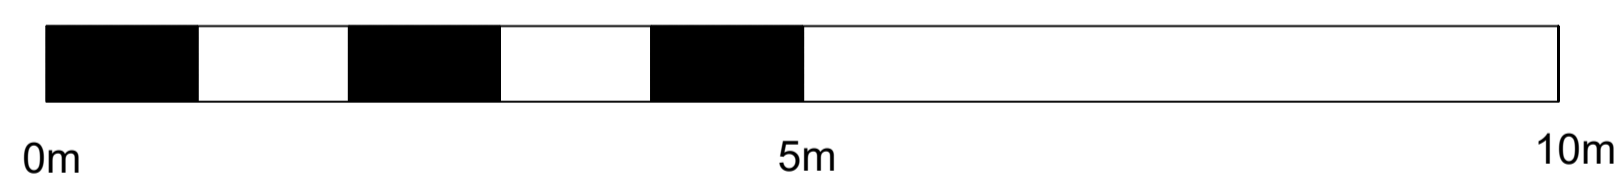


Proposed Gym/Sauna Side Elevation

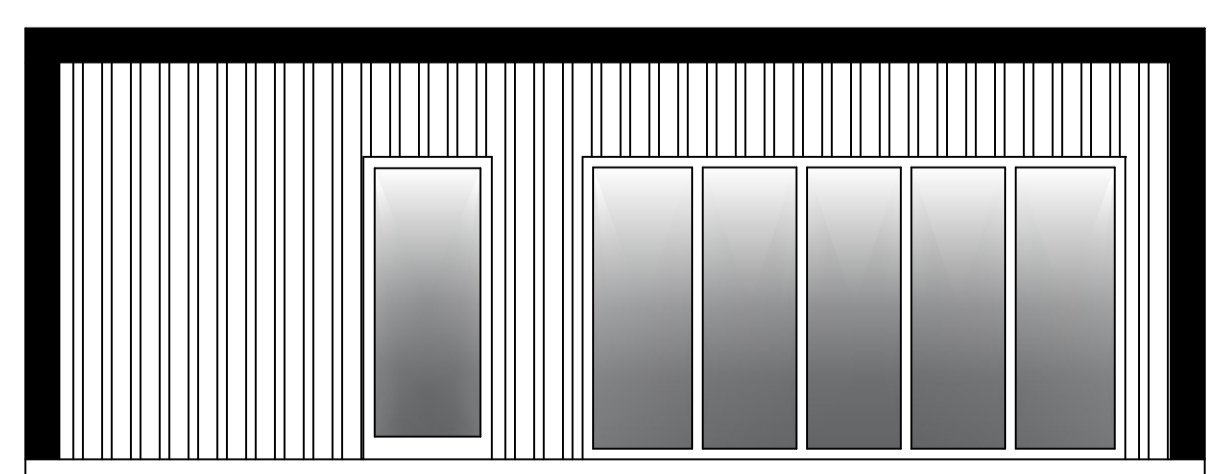

Proposed Gym/Sauna Front Elevation

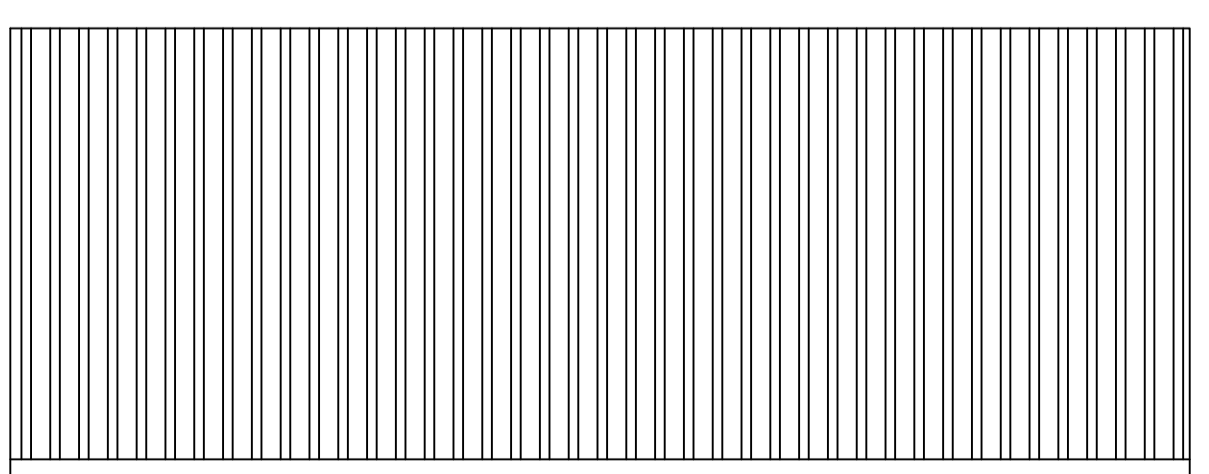

Proposed Gym/Sauna Rear Elevation

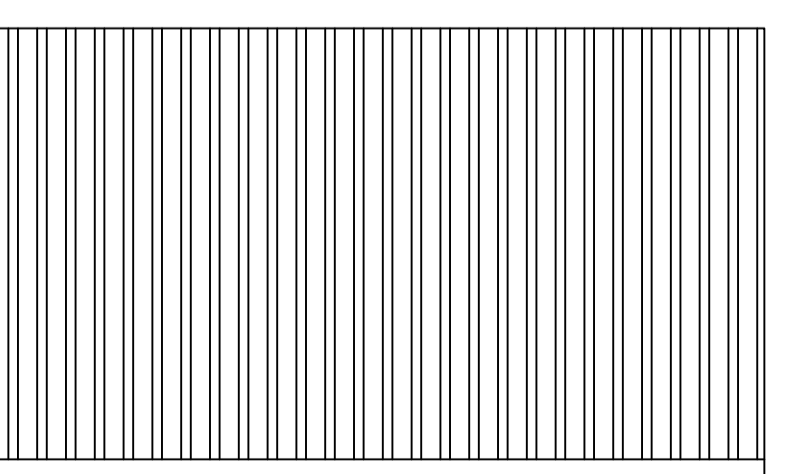

Proposed Gym/Sauna Side Elevation

TITLE:
Existing and Proposed Block
Plans and Proposed Plans and
Elevations for Gym/Sauna

ADDRESS:
2 Hailwood Place
School Lane
West Kingsdown
TN15 6FQ

SCALE:
1:200 @ A1
1:50 @ A1

DATE:
September 2021

REVISION: **REVISION DATE:**

DRAWING PREPARED FOR TOWN PLANNING APPLICATION ONLY.
ANY SPECIFICATION ADDED FOR GUIDANCE PURPOSES ONLY.
ALL STRUCTURAL CALCULATIONS TO BE PROVIDED BY
STRUCTURAL ENGINEER.
ALL MEASUREMENTS TO BE CHECKED ON SITE BY BUILDER PRIOR
TO COMMENCEMENT OF WORKS.
VARIATIONS TO SPECIFICATION TO BE AGREED BY CONTRACTOR
AND LOCAL AUTHORITY BUILDING CONTROL OFFICER.