



GROUND FLOOR PLAN

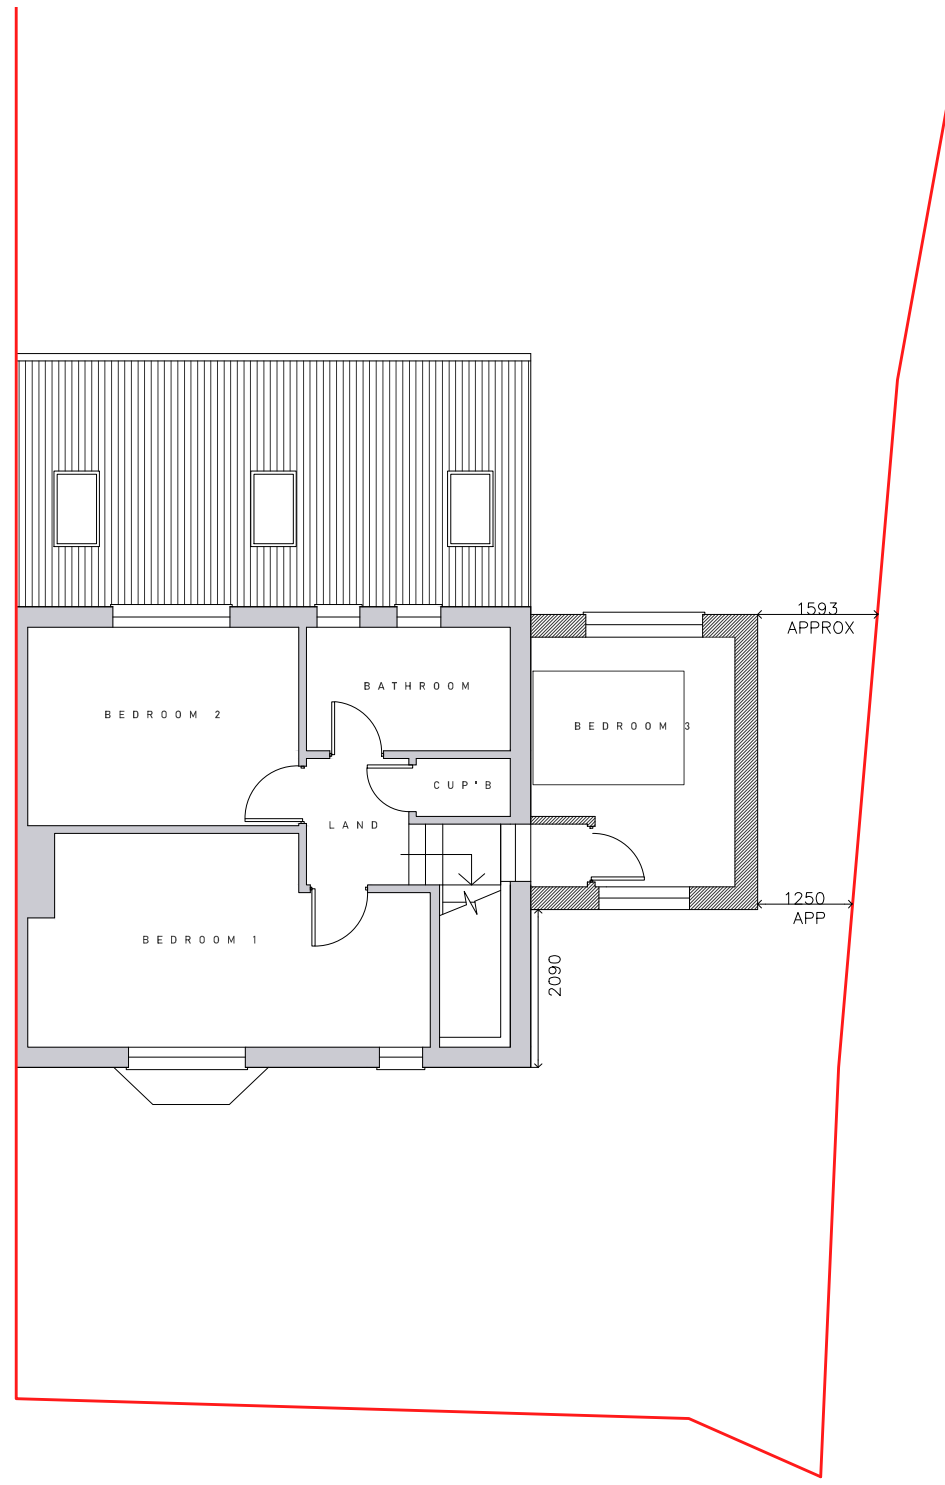

FIRST FLOOR PLAN

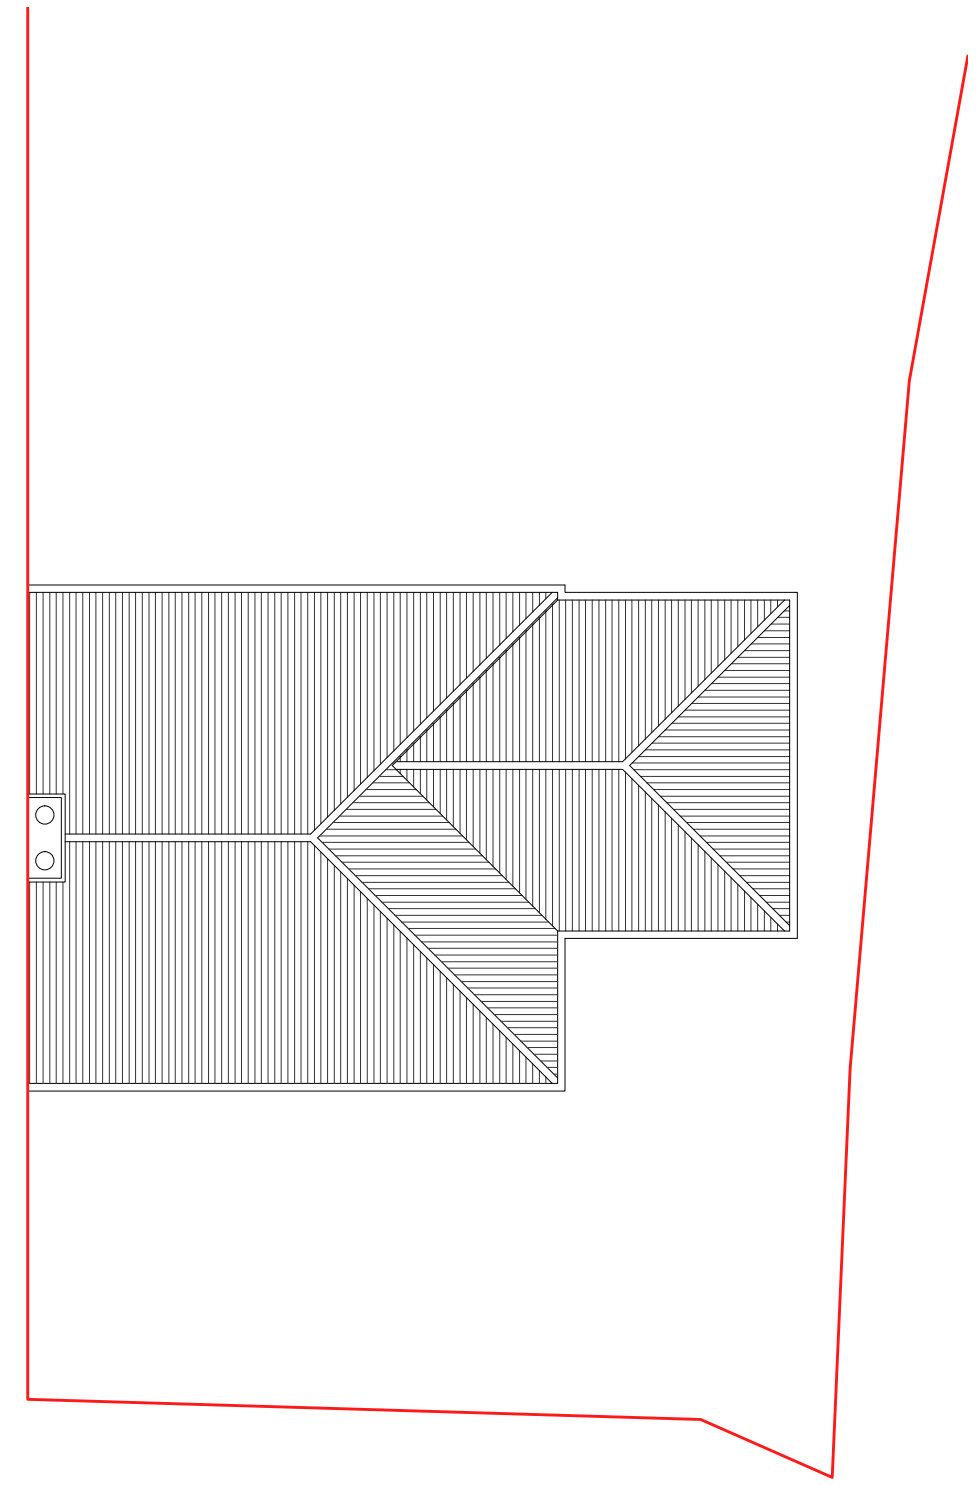

ROOF PLAN



**DRAFT**  
ARCHITECTURE

WWW.DRAFTARCHITECTURE.CO.UK | DESIGN@DRAFTARCHITECTURE.CO.UK

This drawing is for informational purposes only, and subject to local, and statutory approvals. Dimensions should not be not scale from this drawing. All levels and dimensions are to be verified on site. Any discrepancies should be notified to the designer. No responsibility is taken for accuracy. Copyright reserved.