




SCHWEGLER 1B NEST BOX

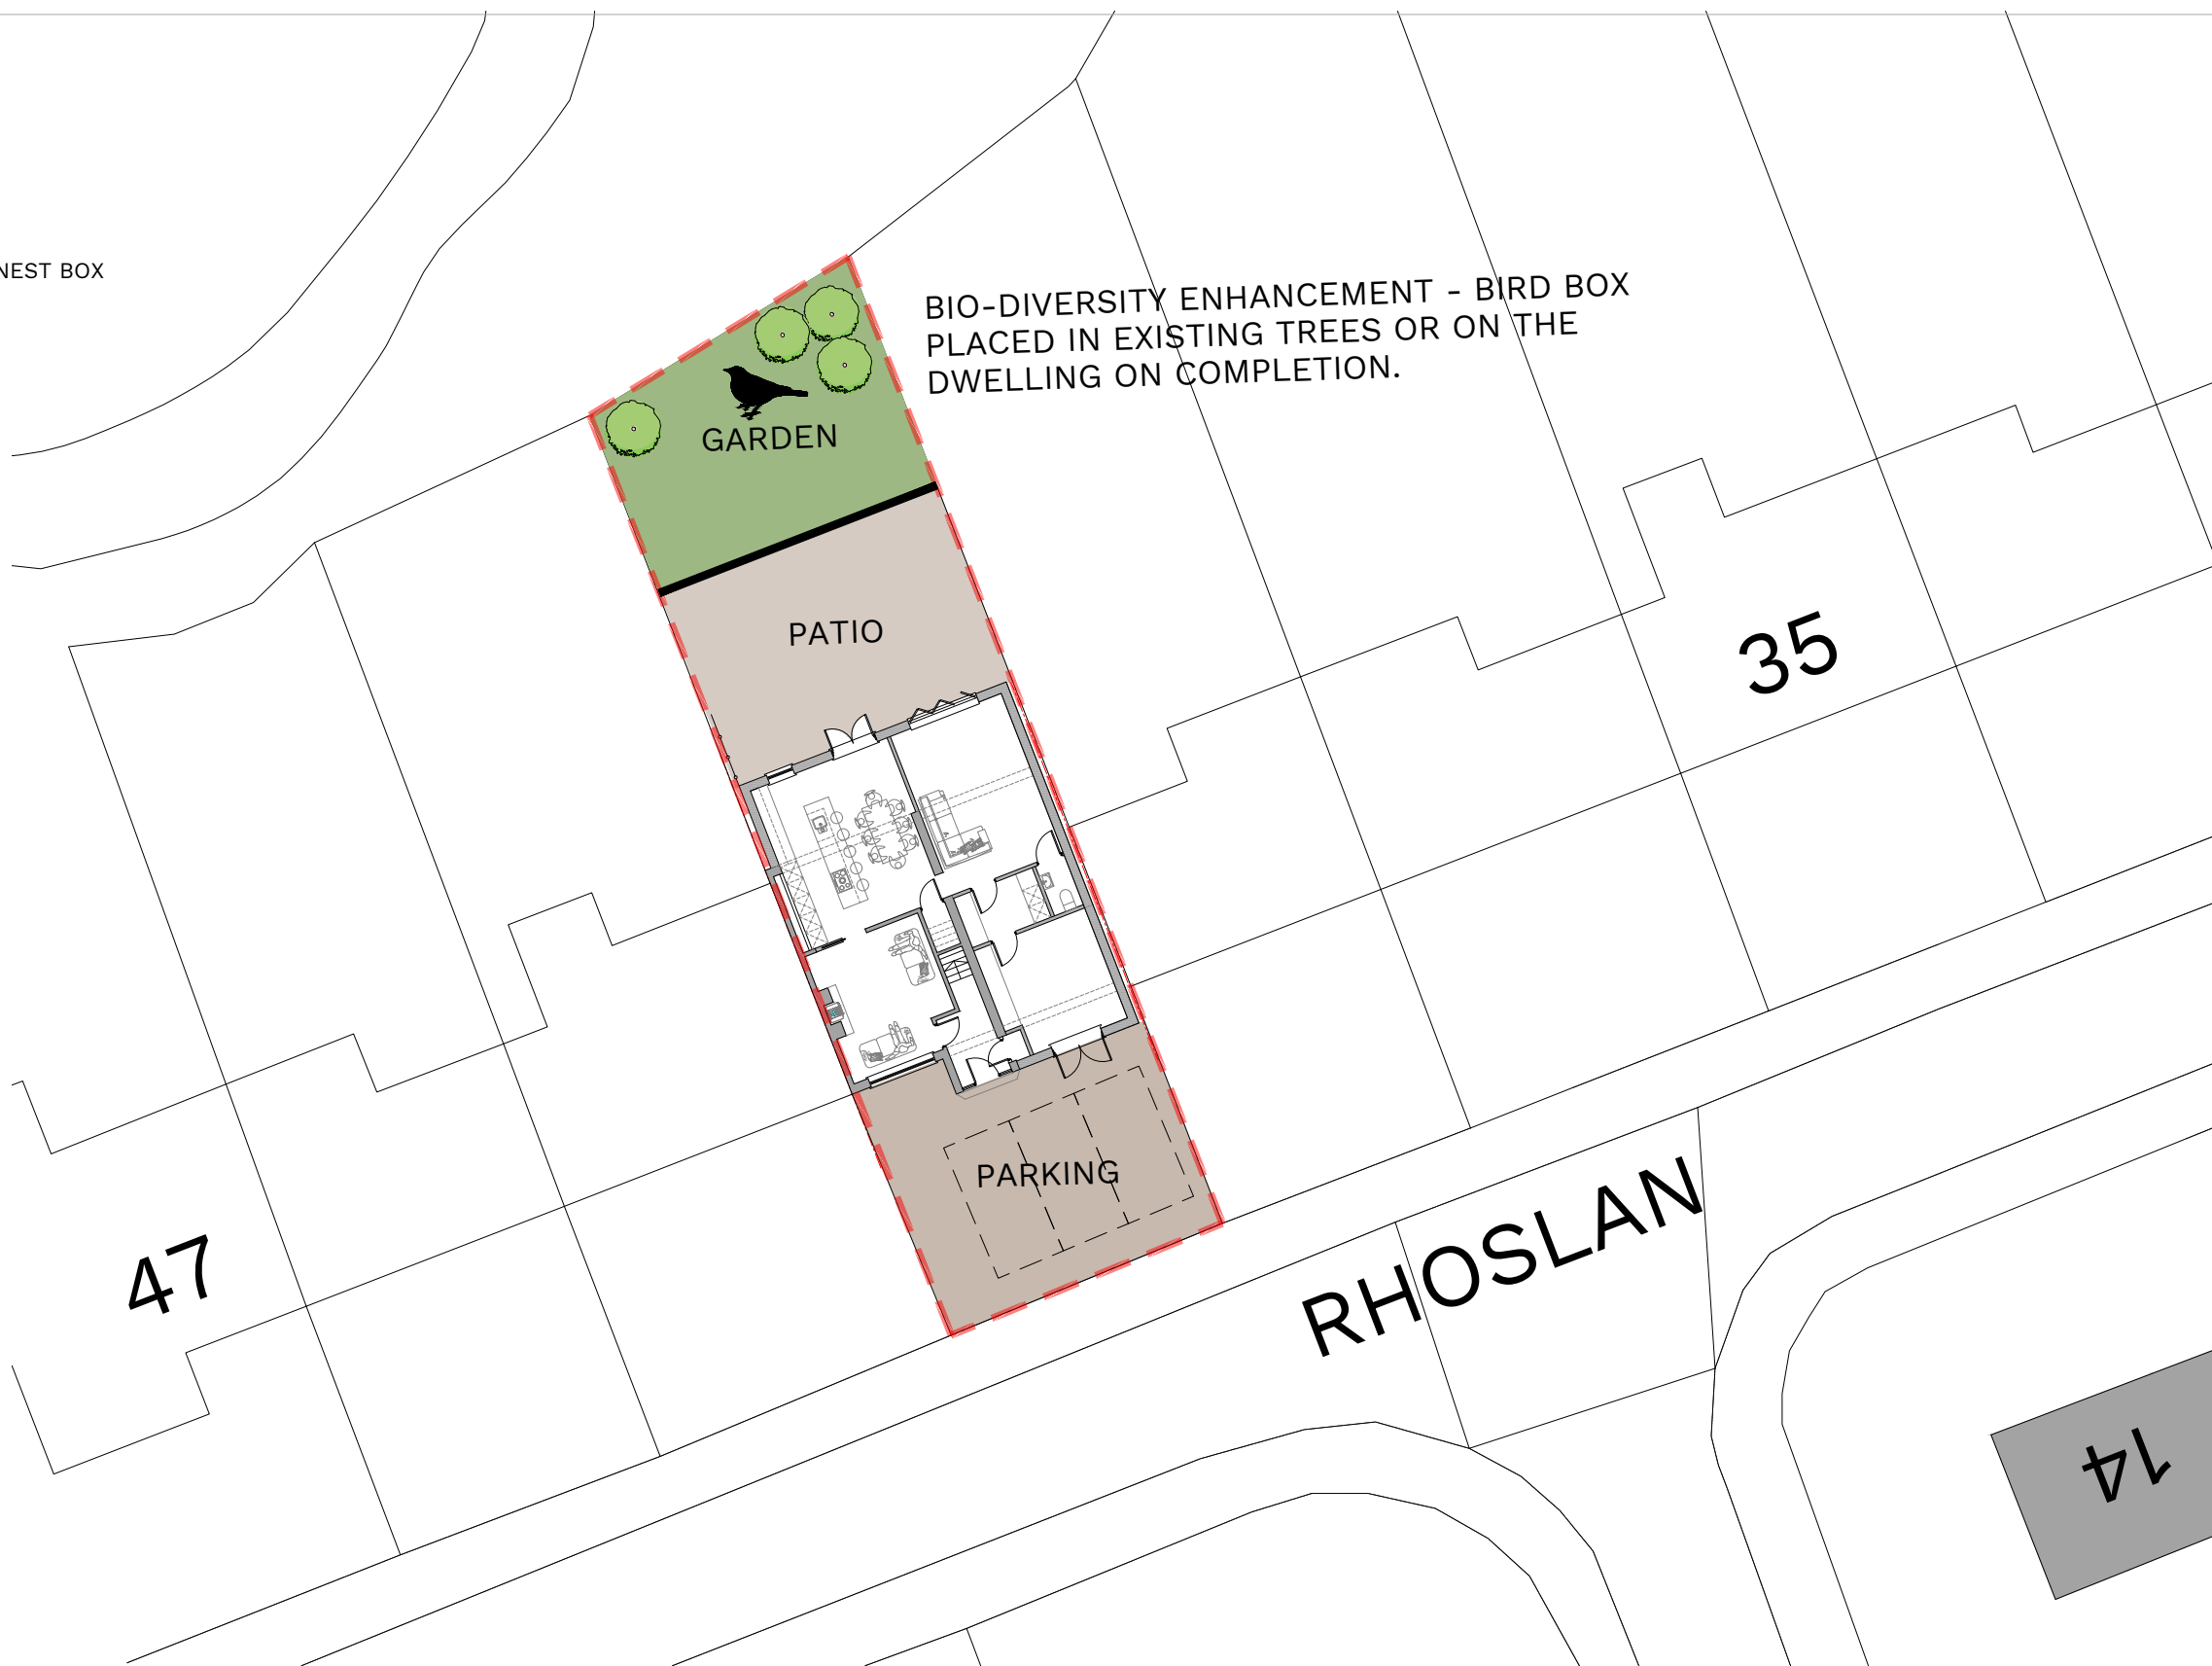

PROJECT: Extension to Dwelling  
41 Rhoslan, Guilsfield  
Welshpool, Powys

STATUS:  
**PLANNING**

CLIENT: Mr. Lee Andrew


SCALE @ A3: 1:250  
DRAWN BY: AW  
CHKD BY:  
DATE: 14.05.21

**BERRYS**

**RIBA**   
Chartered Practice

BEECH HOUSE  
SHREWSBURY BUSINESS PARK  
SHREWSBURY  
SHROPSHIRE  
SY2 6FG  
TEL: 01743 271697  
shrewsbury@berrys.uk.com  
www.berrys.uk.com

0 2 4 6 8 10  
SCALE 1:250 m

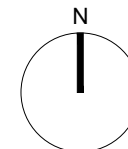

DO NOT SCALE THIS DOCUMENT - USE FIGURED DIMENSIONS ONLY  
ALL DIMENSIONS MUST BE CHECKED ON SITE PRIOR TO  
COMMENCEMENT OF ANY RELATED WORKS.

THIS DOCUMENT IS COPYRIGHT OF THE ORIGINATOR, IT MUST NOT  
BE ALTERED, REPRODUCED OR DISTRIBUTED WITHOUT PRIOR  
CONSENT.

THIS DOCUMENT MUST BE READ IN CONJUNCTION WITH ALL  
SUPPORTING DOCUMENTS PRODUCED BY THE ORIGINATOR AND  
OTHER PROJECT DISCIPLINES.

OS MAPPING OBTAINED FROM PROMAP LICENCE No. 100022432  
REPRODUCED BY BERRYS UNDER OS LICENCE No. 100003668

**SITE AREA**  
346m<sup>2</sup>

DRAWING: Block Plan

DRAWING No: SA40159 -BRY-ST - PL- A - 02 \_ \_  
REVISION:

ORIGINATING OFFICE:

SCALE BAR & NORTH POINT:

DISCLAIMER NOTES:

REV	DESCRIPTION	DATE	BY	CHKD
-	-	00.00.00	-	-