



**Location Plan**  
1 : 1250

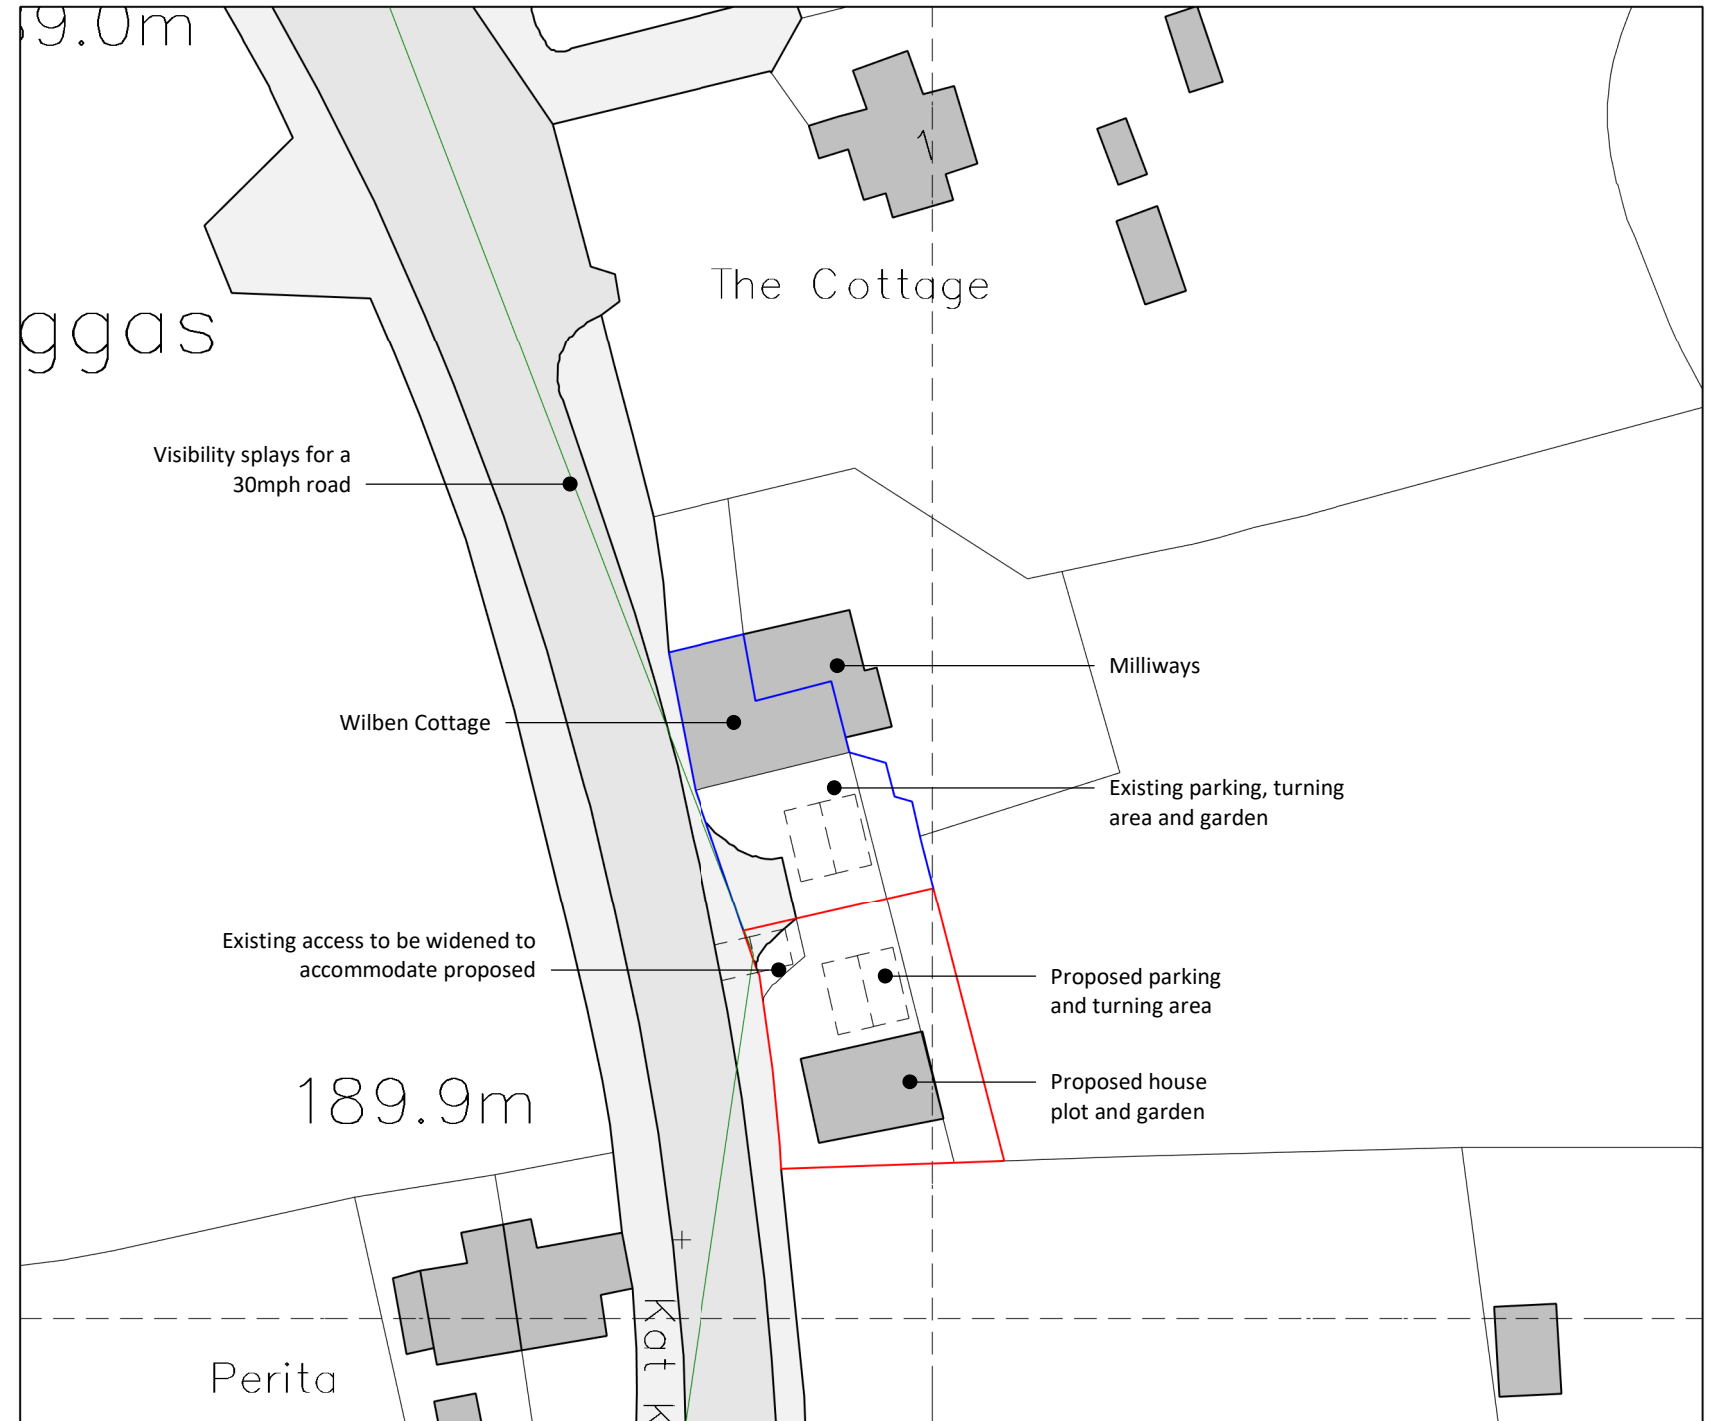

**Block Plan**  
1 : 500

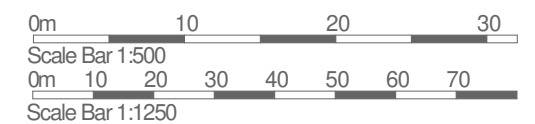

**Notes**

1. This drawing has been prepared solely for the purpose of the stage indicated on the drawing. As such this drawing may not include sufficient detail for any stage beyond that indicated.
2. This drawing is to be read in conjunction with all other drawings, reports, specifications and schedules including those from other Consultants.
3. DO NOT SCALE FOR CONSTRUCTION PURPOSES - Use figured dimensions. CONTRACTORS ARE TO CHECK ALL DIMENSIONS AND CONFIGURATIONS ON SITE PRIOR TO FABRICATION OR ORDERING OF MATERIALS OR COMPONENTS.
5. The Contractor should inform the architectural office of any discrepancies in the drawings and specifications or additional information they will require to complete the work.

**Revision Notes**

No.	Date	Description

**Rowett Architecture**

8 Tregrehan Mills, St Austell, Cornwall. PL25 3TL

01208 873323 | help@rr-as.co.uk

www.rr-as.co.uk

**Project Details**

Outline Planning for a  
New Dwelling on land adjacent to  
Wilben Cottage, Carloggas,  
Penwithick, Cornwall. PL26 8YS

**Client**

Mr D. Baines

**Project Number**

210205

**Date**

18.08.2021

**Drawn by**

SH



**Checked by**

RR

**Drawing Status**

For Information	-
Planning Drawing	<b>Submitted</b>
Building Regulations	-
Tender Document	-
As Built	-

Preliminary | Submitted | Approved

**Drawing Title**

Location Plan and Block Plan

**Scale**

As indicated

**Drawing No**

E00

**Revision**