




**RIGHT SIDE ELEVATION**

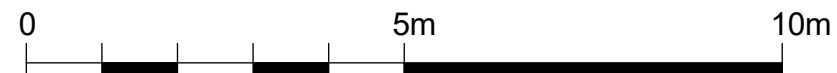

Written dimensions to be taken in preference to scaled dimensions. The Contractor is responsible for checking all dimensions before work starts.  
 All work is to be carried out to the requirements, and to the satisfaction of the Local Authority.  
 These drawings are for planning purposes only  
 Any discrepancies to be brought to the attention of 4D Planning Consultants immediately.

Description

Rev	Date	Description	by	chk

**4D PLANNING™**  
 Chartered Town Planners & Architectural Technicians

Architecture | Town Planning

T: 0203 1500 183    www.GetMePlanning.com

www.GetMePlanning.com

Client  
 Mr Tanveer Rana

Project  
 313 Watford Way, NW4 4TG

Title  
**PROPOSED DRAWINGS  
 ELEVATIONS**

Date: 07.09.2021

Scale: 1:100@A3

Drawing No. 4D-170A P 06

Drawn by : MAX

Rev: