
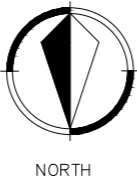
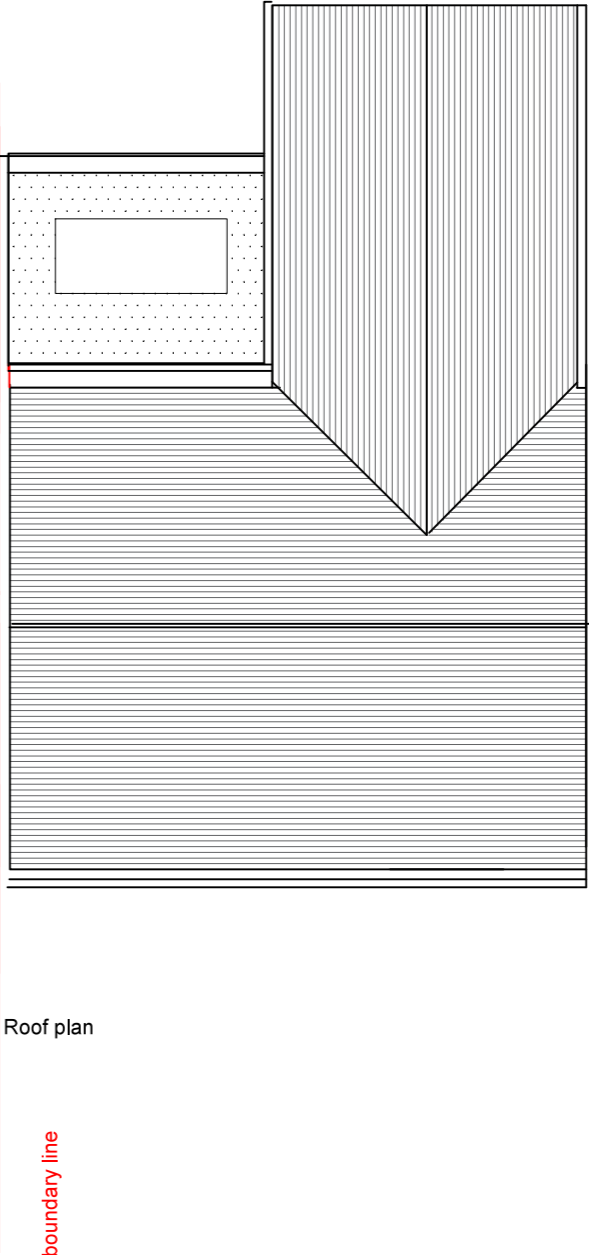
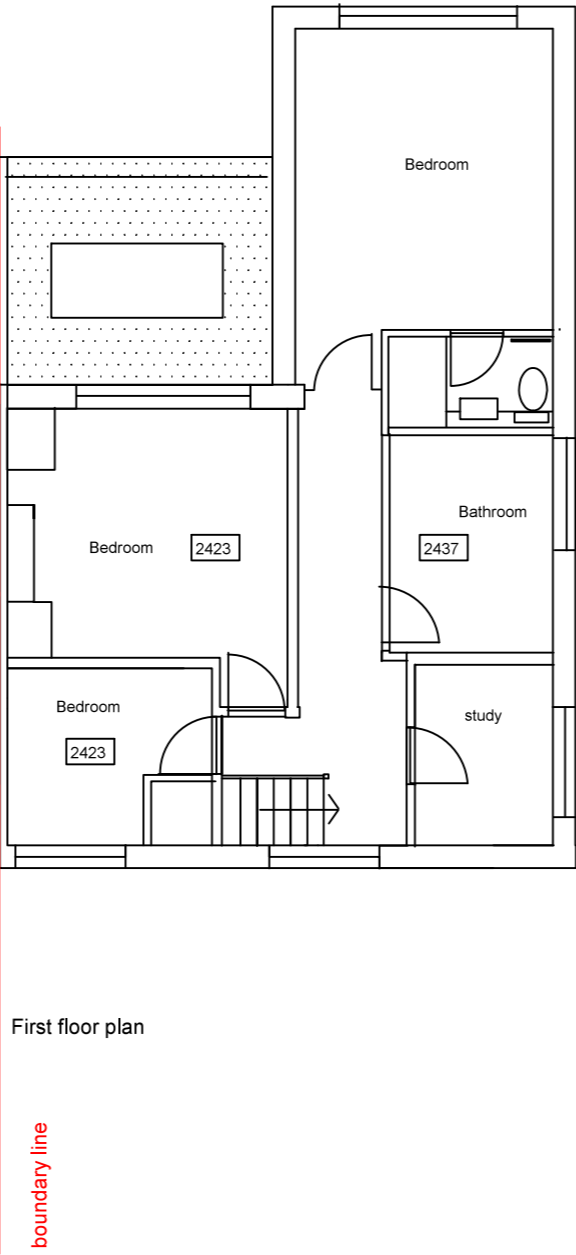


Proposed plans @ 1–100

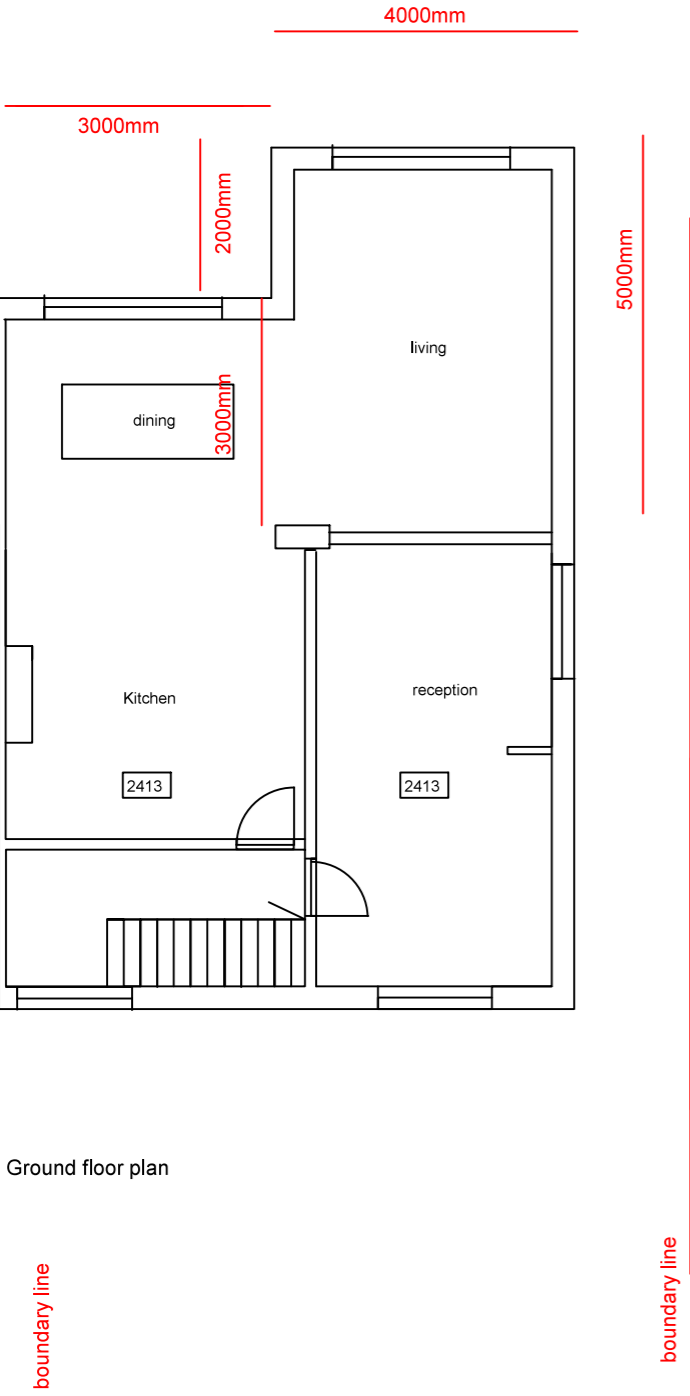

Proposed Plans

Scale 1:100 @ A3  
21 Ripon Gardens

Drawn by: MH  
Date: August 2020

Mary Hackett & Associates Ltd.

Creek Studio, 39 Creek Road, Hampton Court, East Molesey, KT8 9BE  
Tel: 020 8979 3660 Fax: 020 8979 3106

04P