


1. Do not scale off this drawing. Use figured dimensions only
2. All dimensions are in millimeters unless otherwise noted
3. All dimensions to be checked on site.
4. All omissions & discrepancies to be reported to the architect immediately
5. Check site conditions prior to commencement of works
6. This drawings is to be read in conjunction with other consultants & specialists drawings

Rev	Description	Date
PO 1	Draft Issue	17.09.21
C 2	Issued For Planning	07.10.21
M		

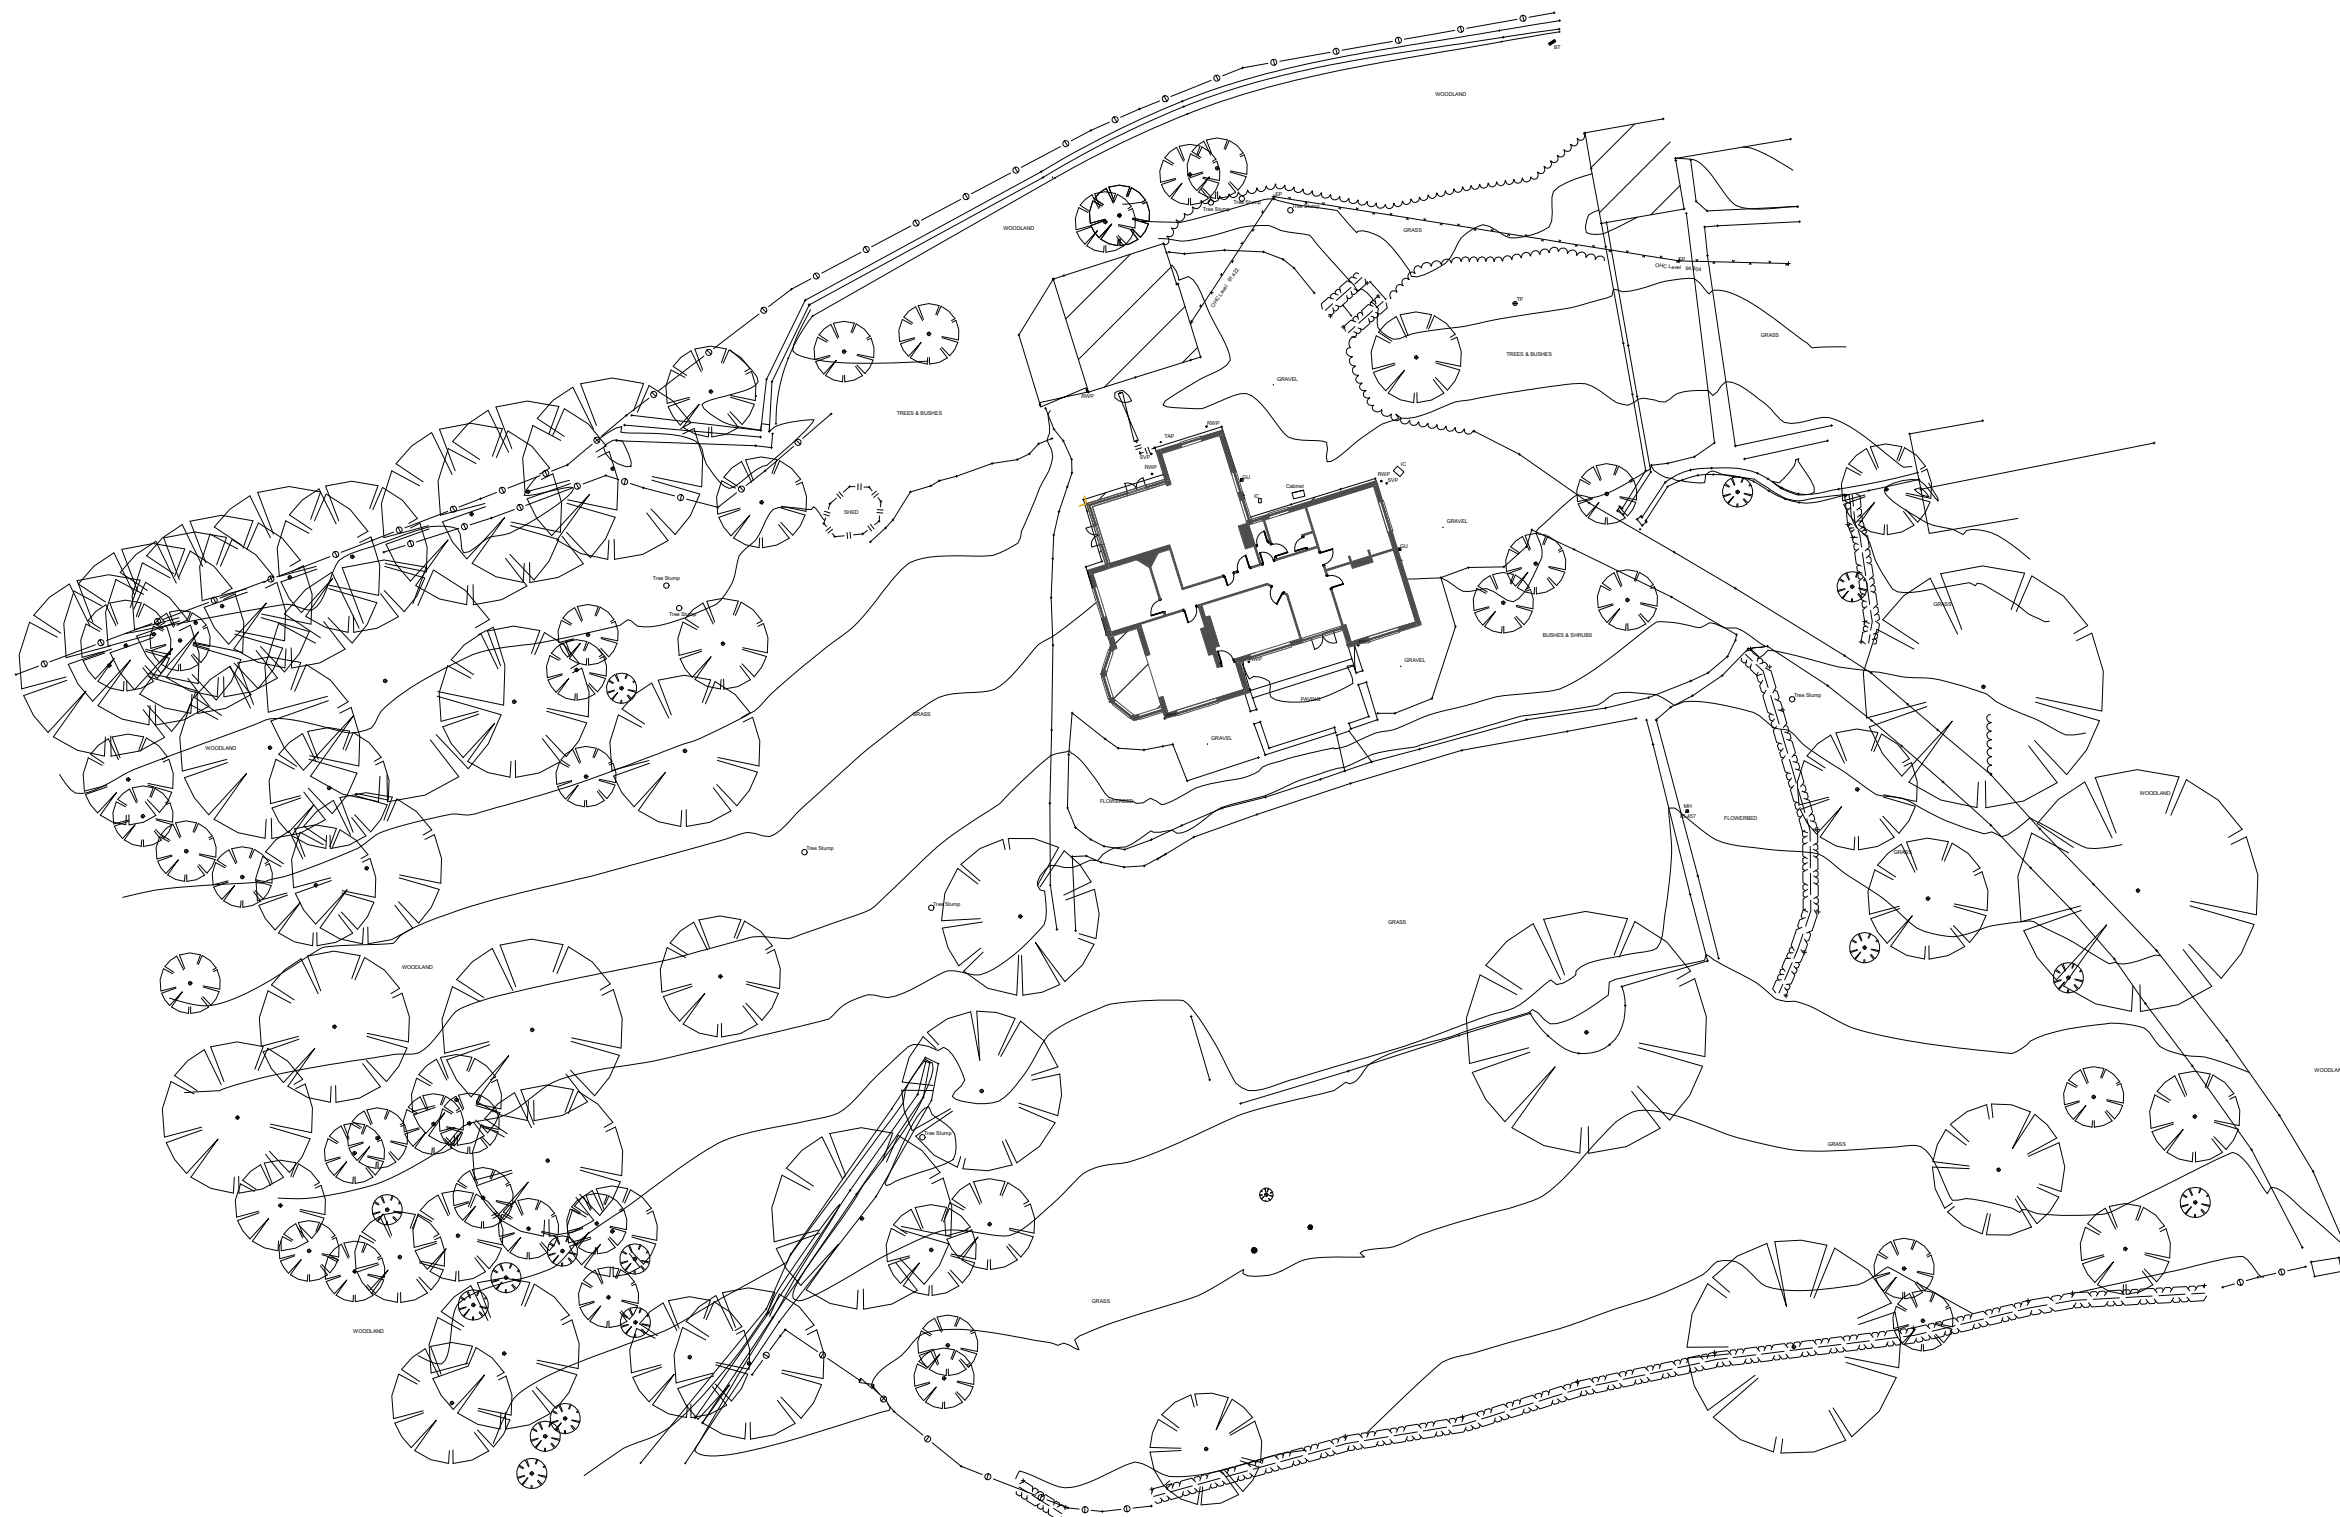

Location Plan as Existing  
1 : 500



# EDWARDS ARCHITECTURE

4 Vita House, Fish Quay, North Shields. NE30 1JA  
T: 0191 649 8404  
E: info@edwardsarchitecture.co.uk  
W: www.edwardsarchitecture.co.uk

Project  
**20057 - Heighley Wood Extension**  
Mr J Ross  
Drawing Title  
Site Location Plan

Scale at A3 Information Issued  
1 : 500 SO - For Information  
Stage/ Level

Project Originator Volume Locat. Type Role Number Rev

20057 - EArch - PL - ST - DR - A - 0005 - CMREZ