


1 Ground Floor Layout
1:100

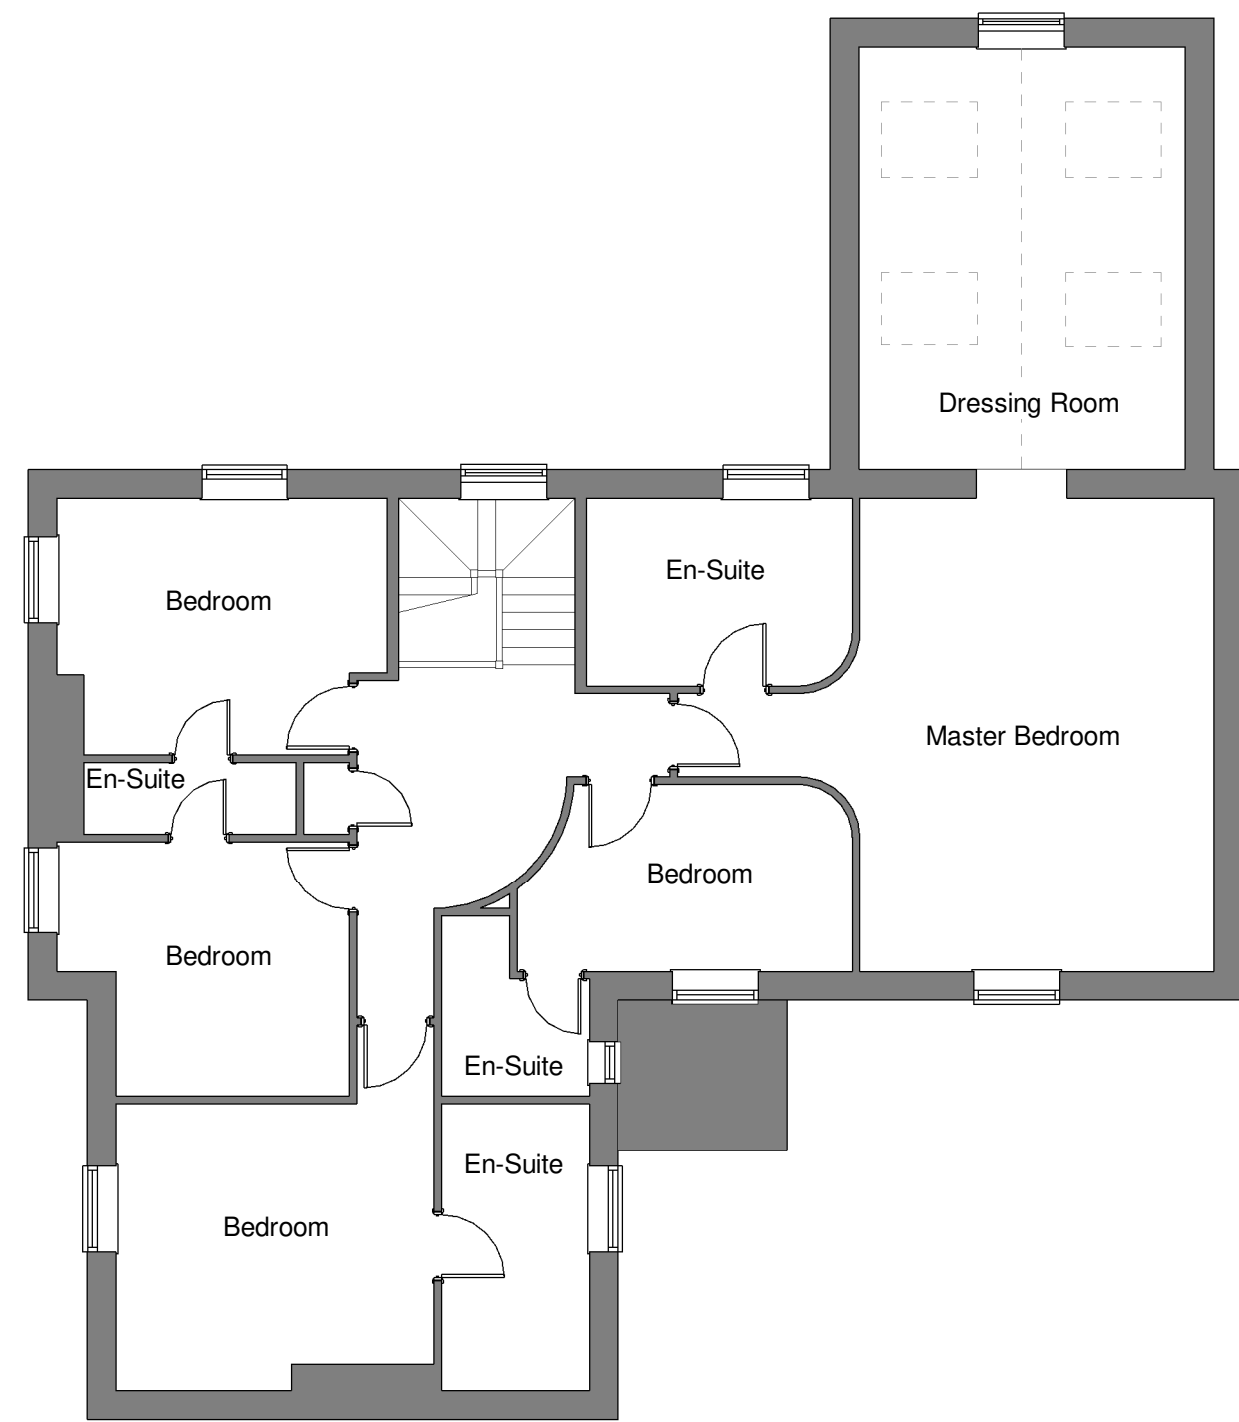

2 First Floor Layout
1:100

PRINT DRAWING AT A3

This drawing is Copyright. Check all dimensions on site. Inform Architect/SC of any discrepancies. Work to figured dimensions only.

Project		Content		Status		Project No.	
Collingwood House Fir Tree Copse Hepscott		Rear Extension -Proposed Layouts-		Planning Approval		21FTC	
Scale	Drawn	Date	Drawn	Date	Drawn	Revision	Suffix
1:100		04 10 21			05		

Rev	Amendments	Date