


1 Ground Floor Layout
1 : 100

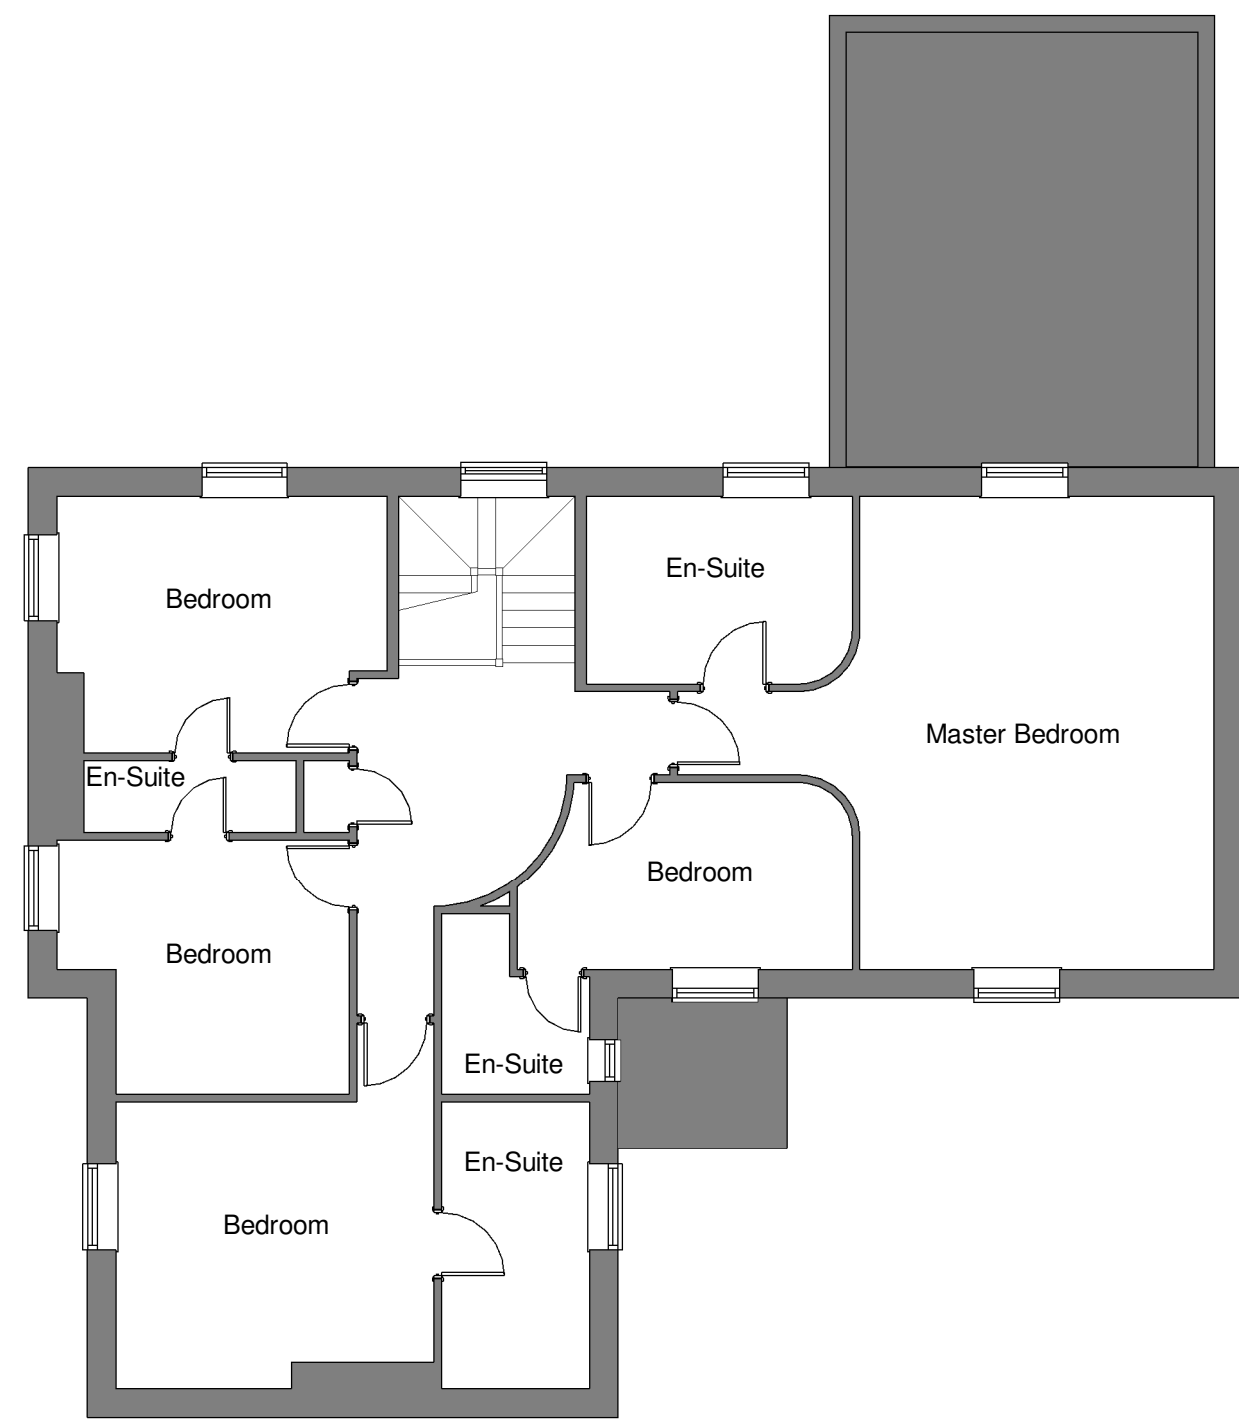

2 First Floor Layout
1 : 100

PRINT DRAWING AT A3

This drawing is Copyright. Check all dimensions on site. Inform Architect/SC of any discrepancies. Work to figured dimensions only.

Project		Content		Status		Project No.	
Collingwood House Fir Tree Copse Hepscott		Rear Extension -Existing Layouts-		Planning Approval		21FTC	
Scale	Drawn	Date	Drawing No.	Revision	Suffix		
1:100		04 10 21	02				

Rev	Amendments	Date