


# PROPOSED ELEVATIONS




REAR  
ELEVATION

3000

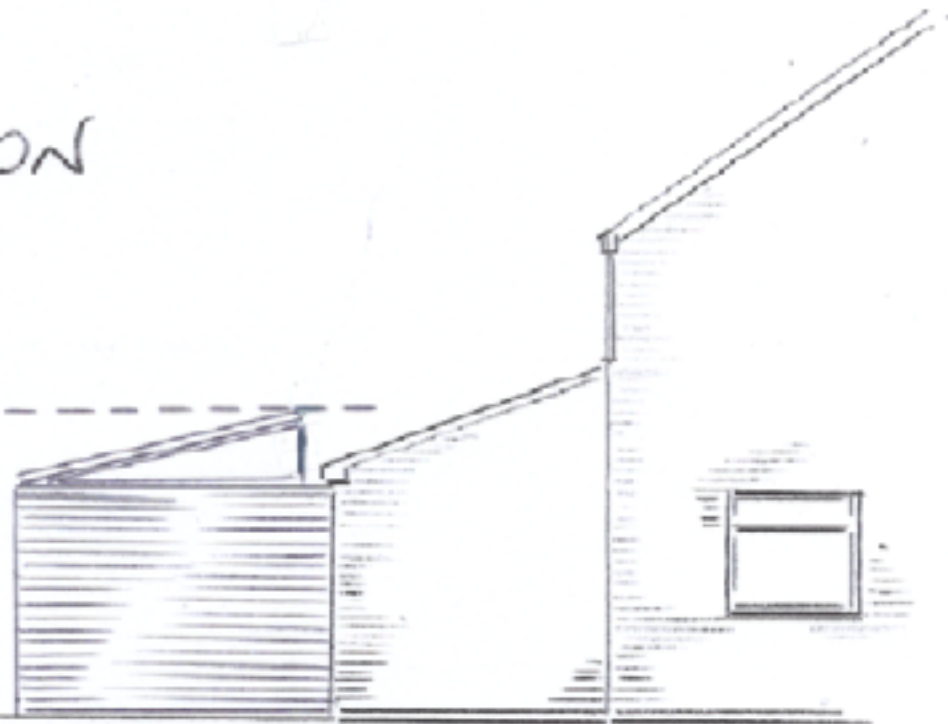


SIDE  
ELEVATION

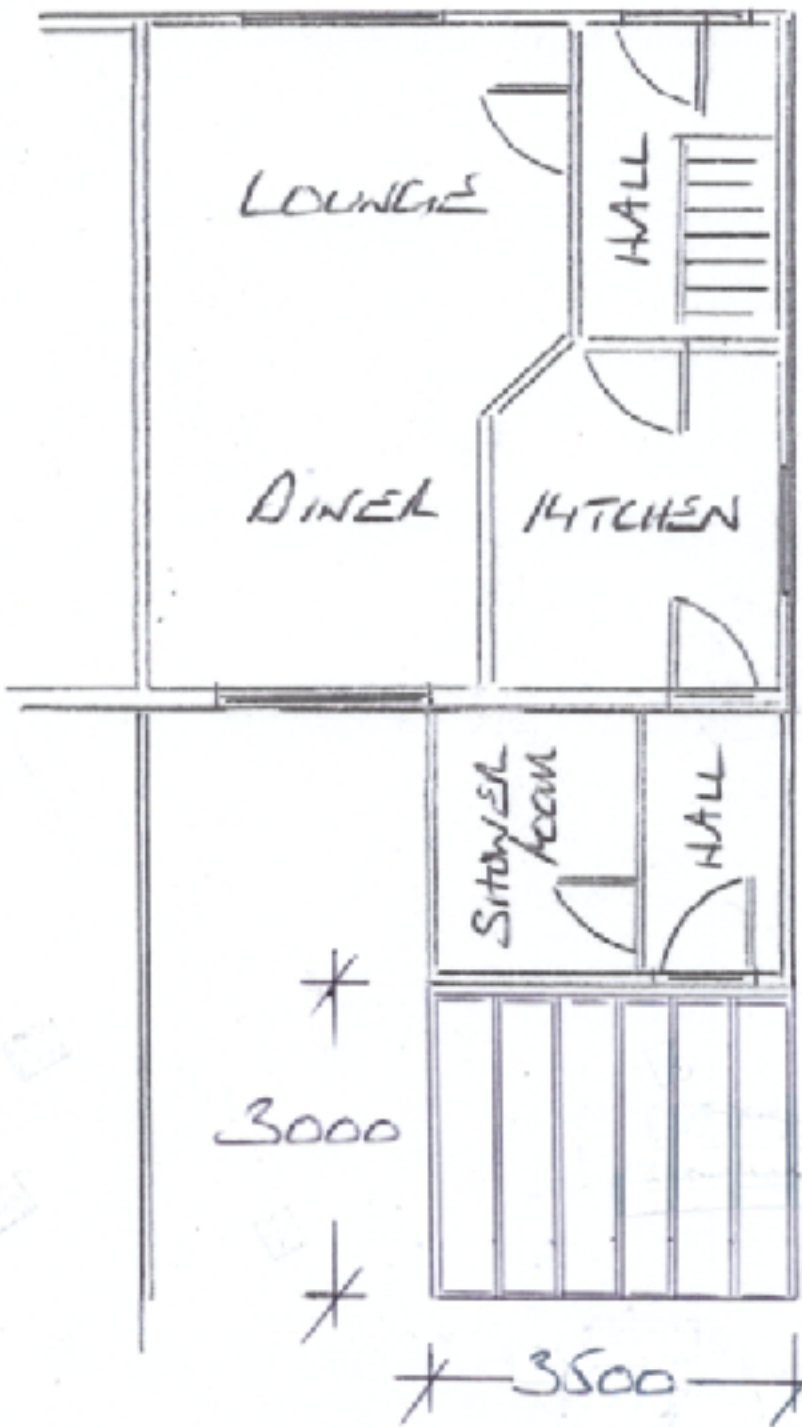


PLAN  
VIEW

3000

3500

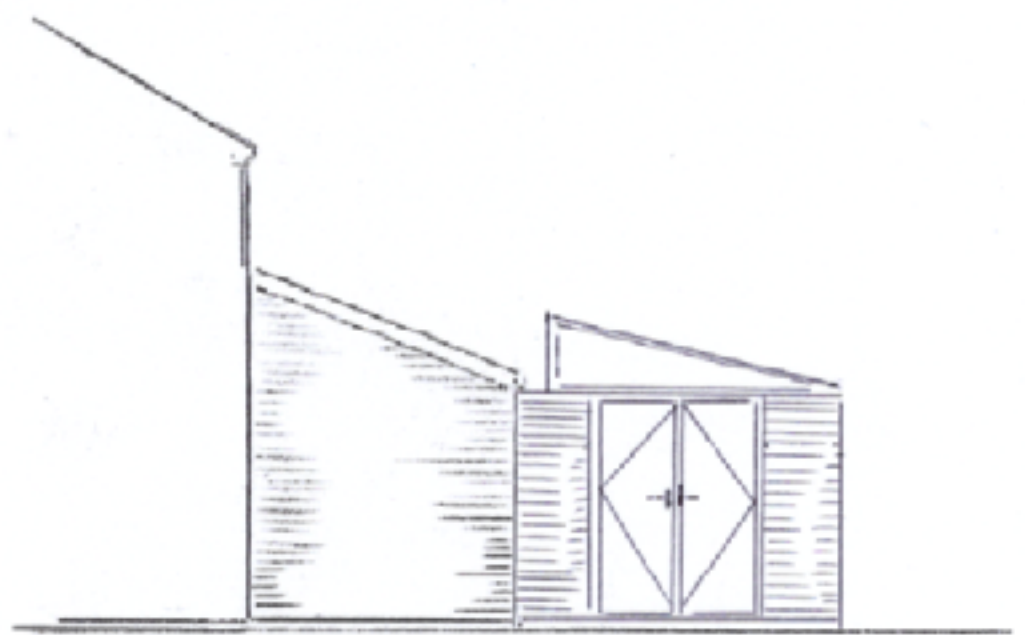

SIDE  
ELEVATION.

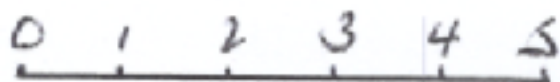

SCALE 1:100

EXISTING ELEVATIONS




REAR  
ELEVATION



SIDE  
ELEVATION



PLAN VIEW.

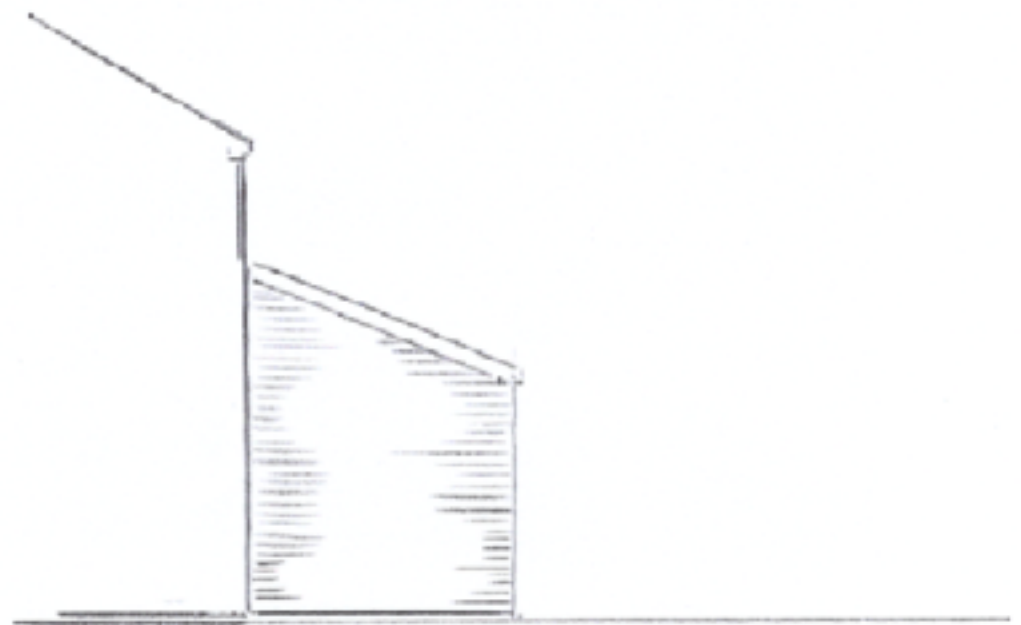

SIDE  
ELEVATION.

0 1 2 3 4 5

SCALE 1:100