




EXISTING

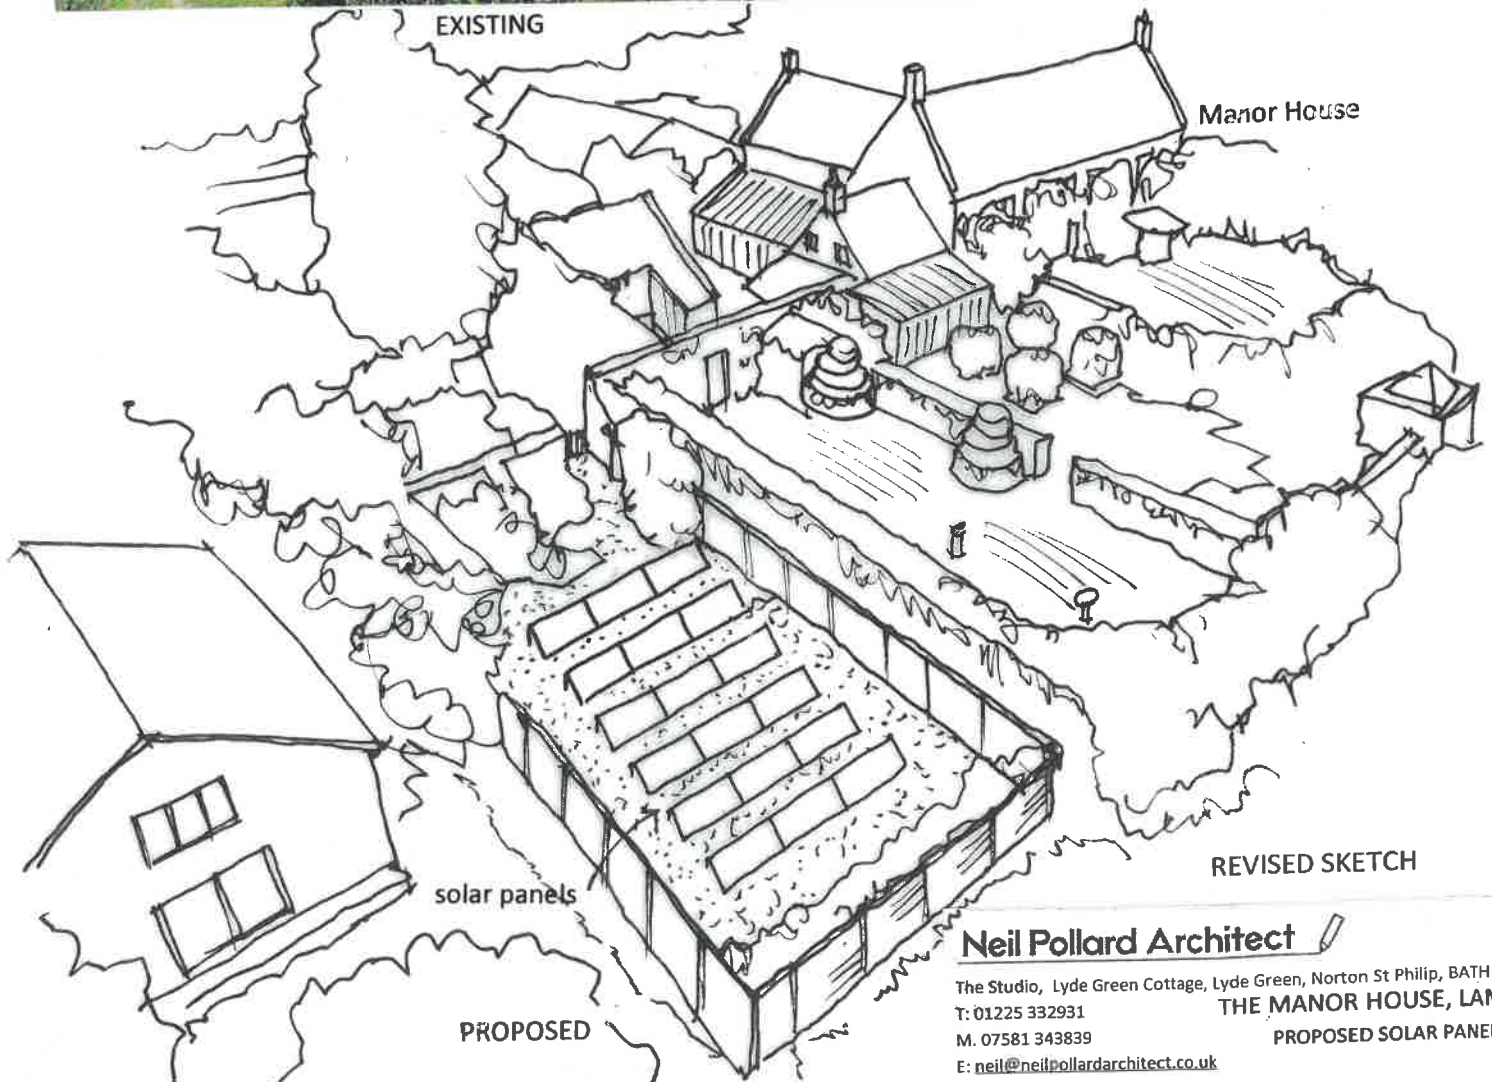

Manor House

solar panels

REVISSED SKETCH

PROPOSED

Neil Pollard Architect

The Studio, Lyde Green Cottage, Lyde Green, Norton St Philip, BATH BA2 7ND
 T: 01225 332931
 M. 07581 343839
 E: neil@neilpollardarchitect.co.uk

THE MANOR HOUSE, LAMYATT

PROPOSED SOLAR PANELS