


Signed:
Date:

[Handwritten signature]


OS MasterMap 1250/2500/10000 scale
13 November 2014, ID: BW1-00377424
www.blackwellmapping.co.uk
1:2500 scale print at A4, Centre: 433520 E, 228865 N
©Crown Copyright Ordnance Survey. Licence no. 100041040




BLACKWELL'S
www.blackwellmapping.co.uk
TEL: 01865 333 677
maps.oxford@blackwell.co.uk

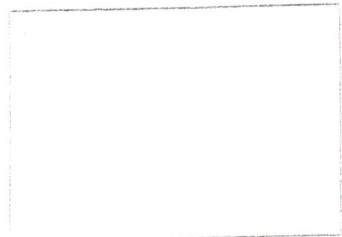

LOCATION PLAN : 21/03269/HAD
SHEPHERDS DEAN FARM, BANBURY ROAD, CHIPPING NORTON, OX7 5TD

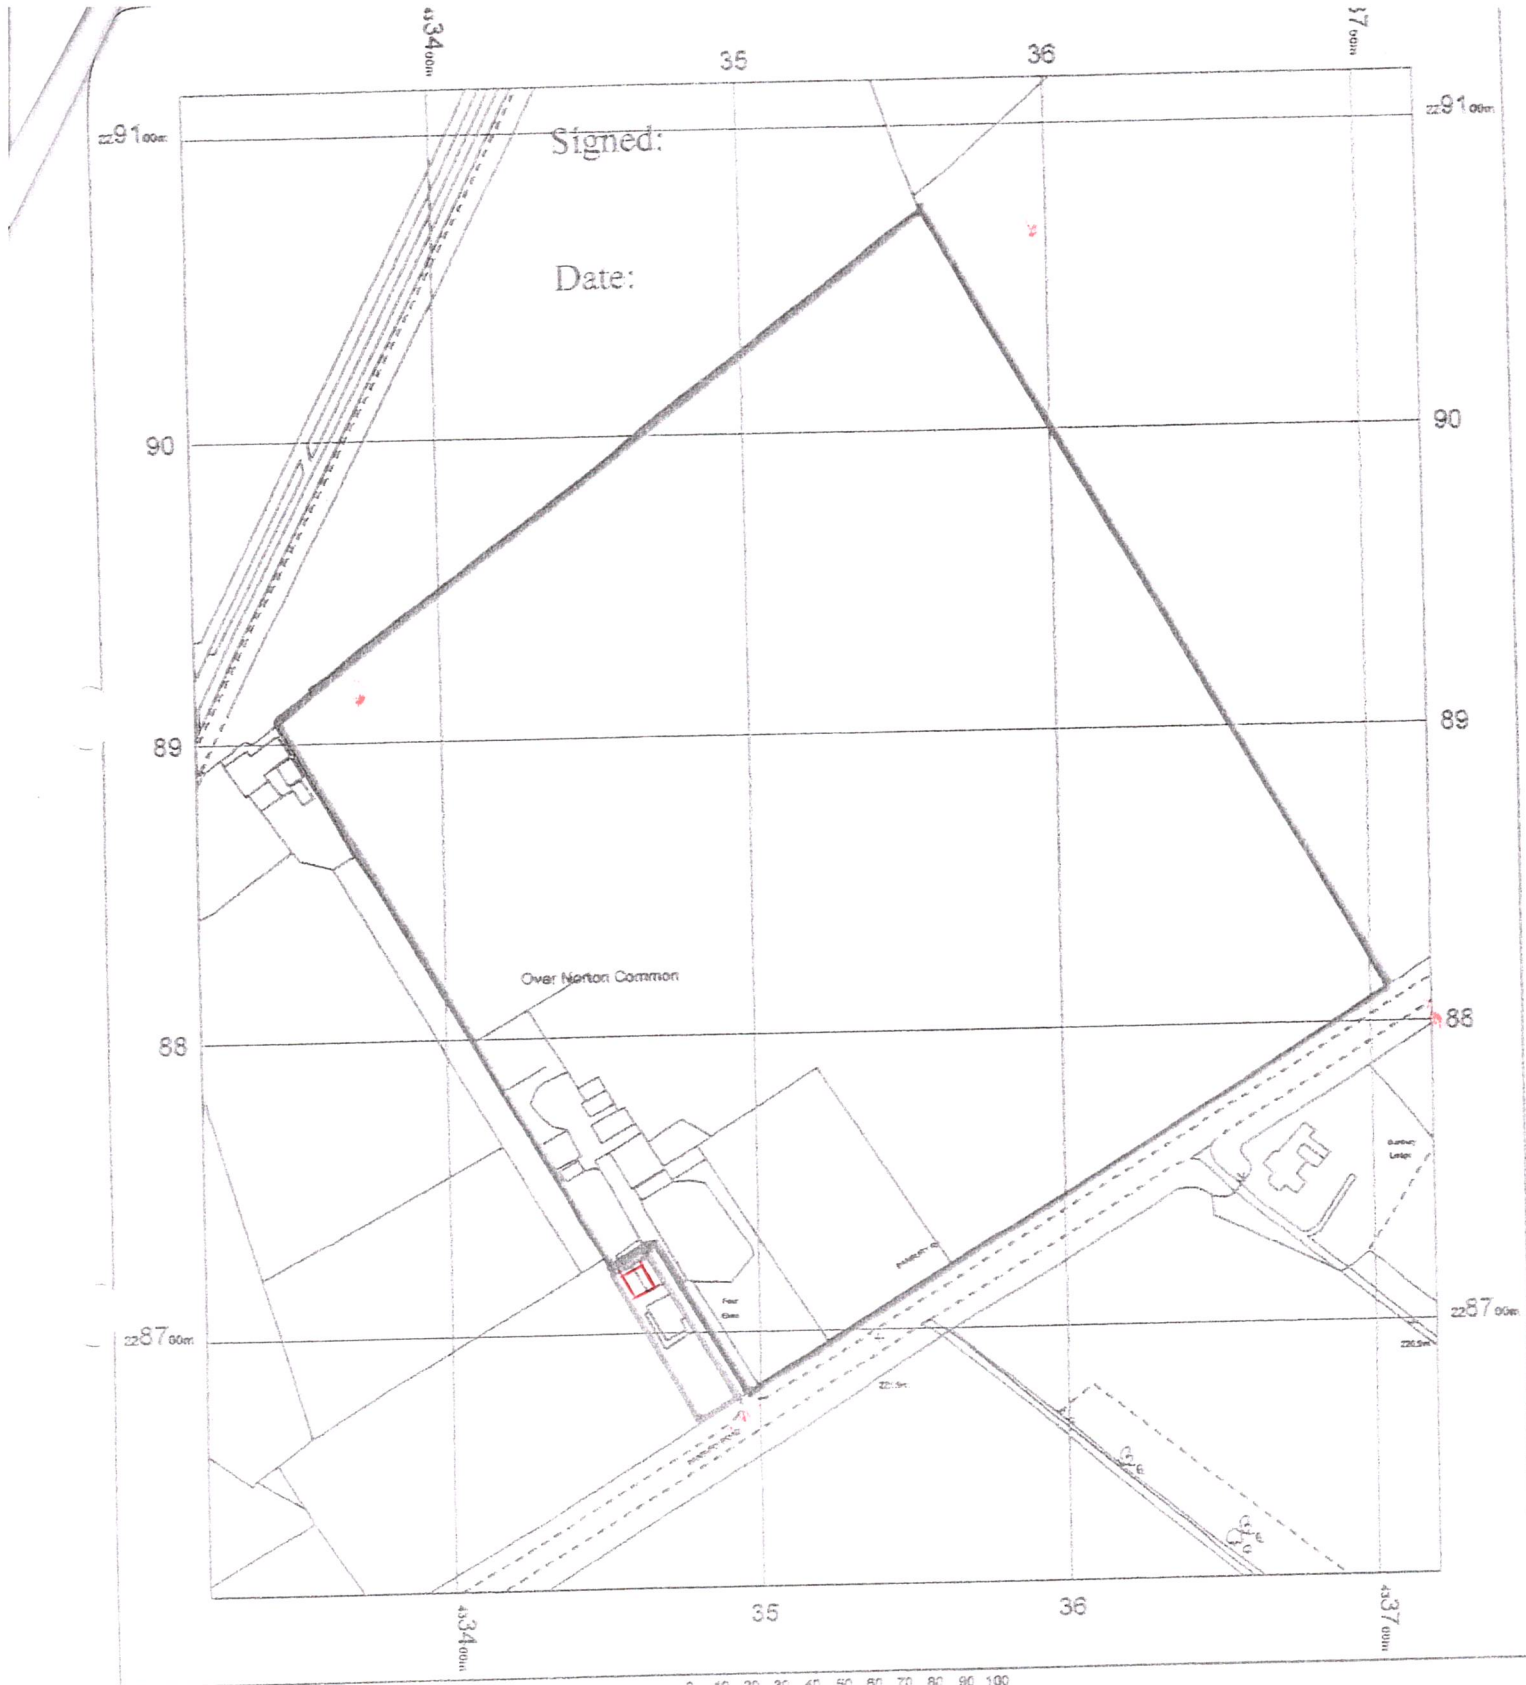

Signed:
Date:

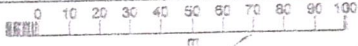

[Handwritten signature]



OS MasterMap 1250/2500/10000 scale
13 November 2014, ID: BW1-00377424
www.blackwellmapping.co.uk
1:2500 scale print at A4, Centre: 433520 E, 228865 N
©Crown Copyright Ordnance Survey. Licence no. 100041049



BLACKWELL'S
www.blackwellmapping.co.uk
TEL: 01865 333 677
maps.oxford@blackwell.co.uk

SITE PLAN: 21/03269/HHD
SHEPHERDS DEAN FARM, BANBURY ROAD, CHIPPING NORTON, OX7 5TD