


Note:  
All dimensions must be checked on site  
and not scaled from this drawing.

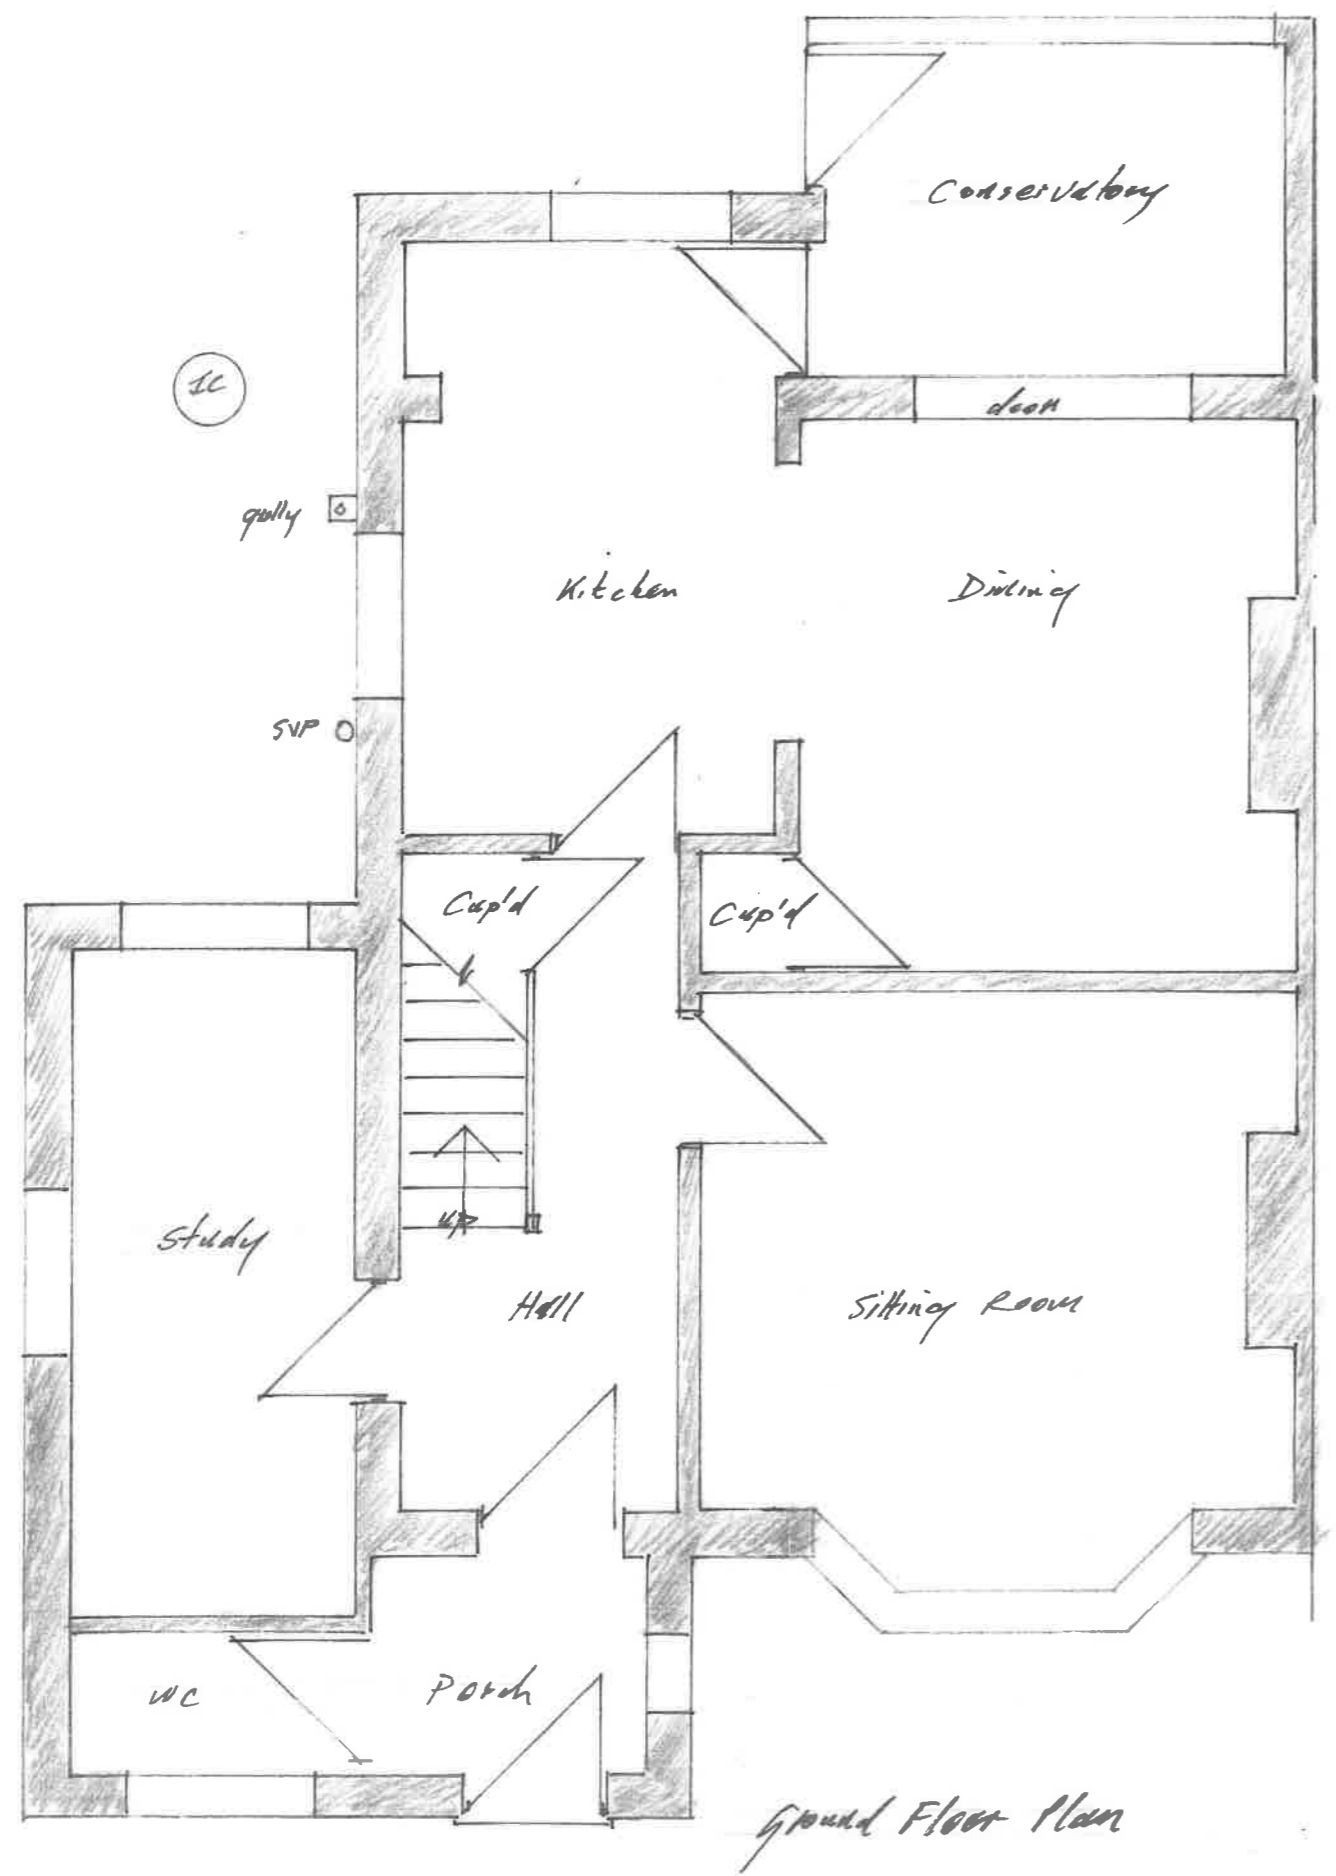

A	Date	Revision

© copyright

Client  
*Wendy Mutch*

Job Title  
*Proposed Extension  
at 21 Giernalls Rd  
Haley*

Drawing Title  
*Existing Plan*

Scale *1:50*

Date *Sept 21* Drawn by *PHS*

Drg. No. *2* Rev.