



GARAGE OMITTED DUE TO SCALE NO CHANGE

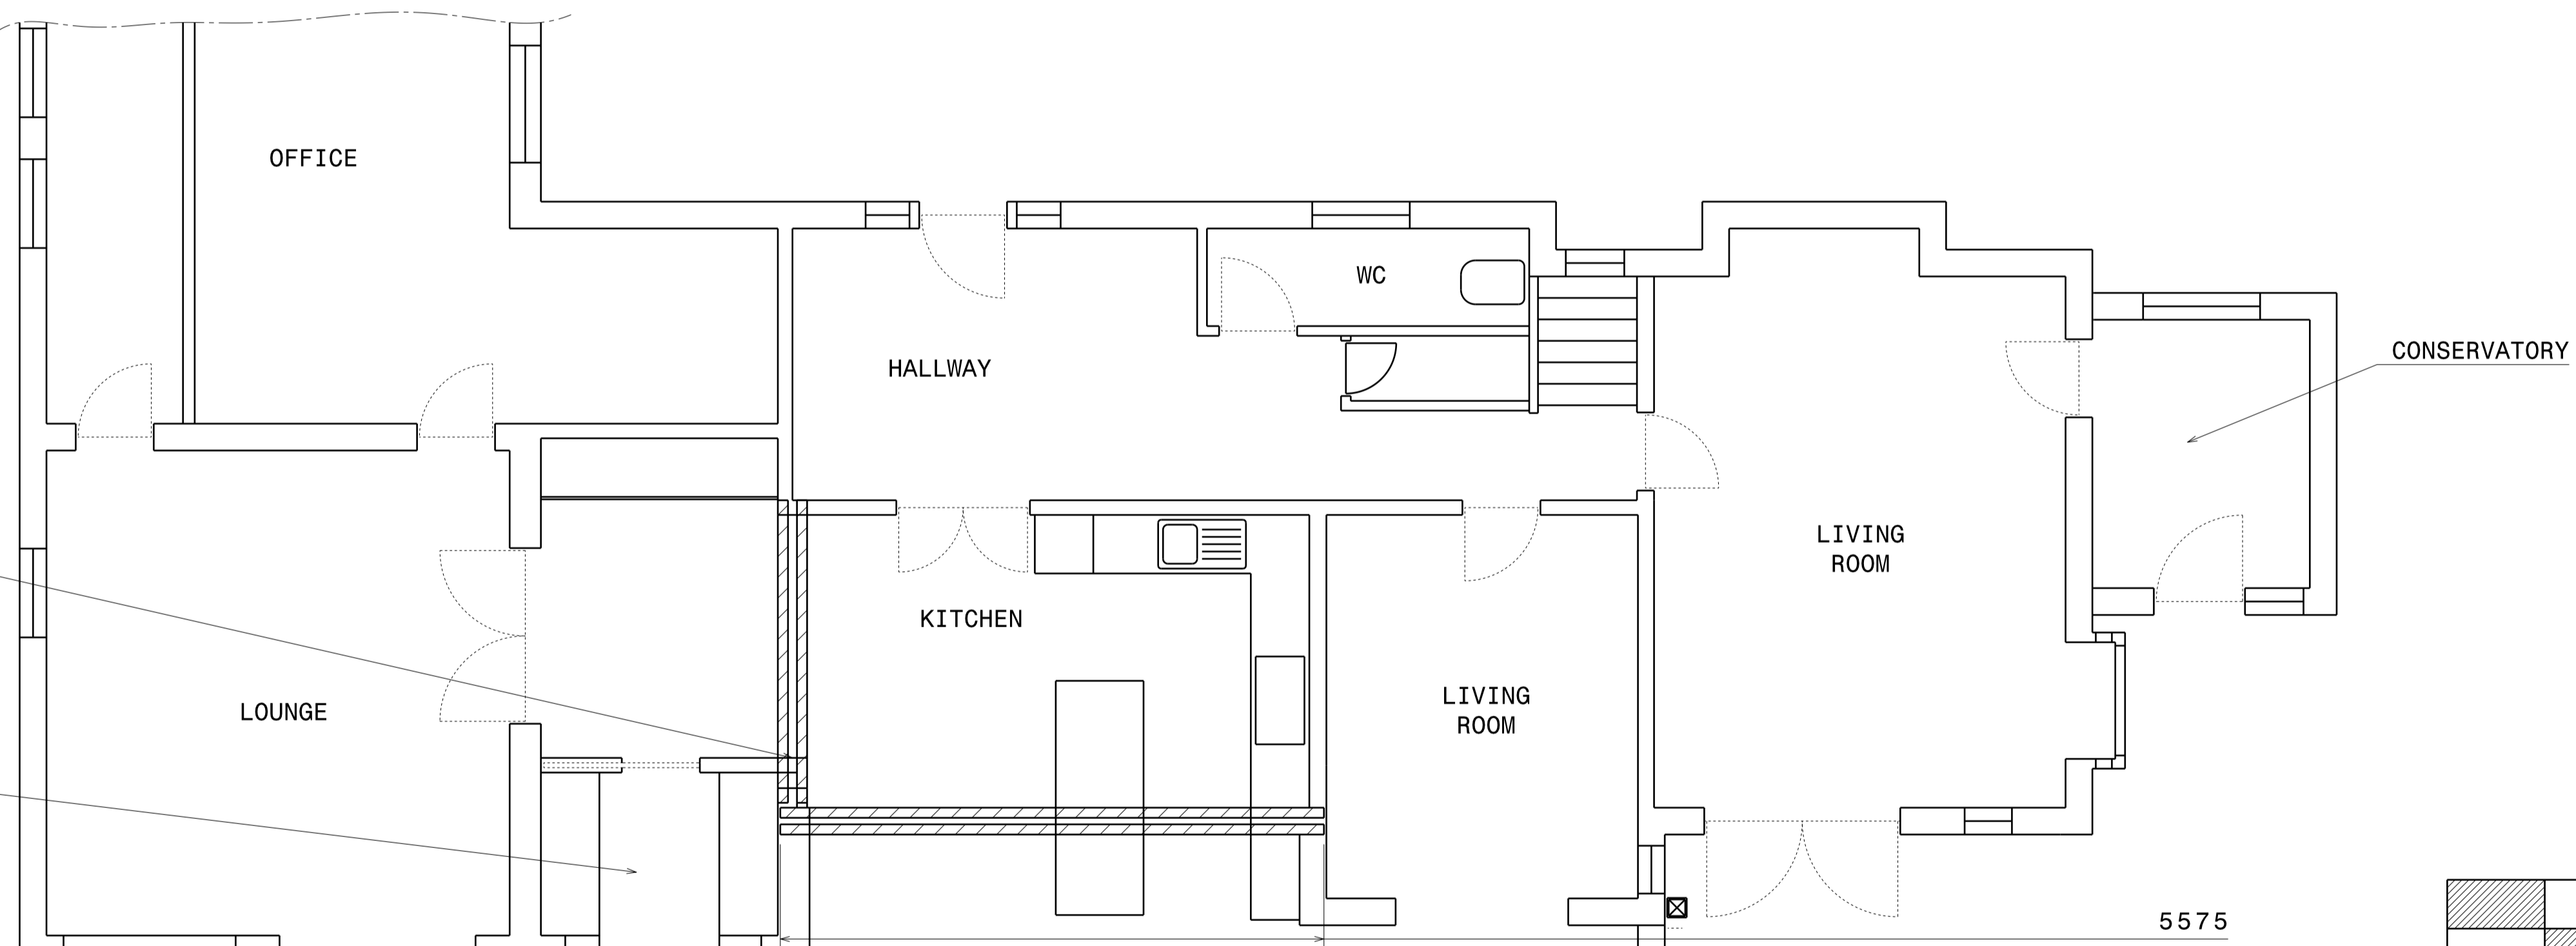

EXISTING STEEL, BEARING TO BE CONFIRMED BY ONSITE VERIFICATION, STRUCTURAL ENGINEER ANALYSIS AND BUILDING CONTROL ACCEPTANCE

UTILITY

5575

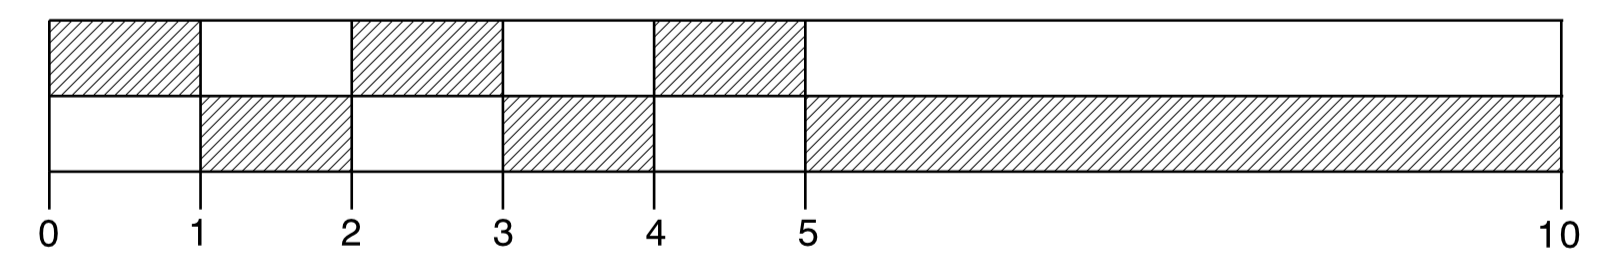

SCALE BAR 1:50

REFER TO GENERAL NOTES APPLICABLE TO ALL DRAWINGS PRIOR TO ANY USE OF DRAWING DATA

PROJECT 13 THE AVENUE AMPNEY HOUSE STANTON FITZWARREN SN6 7SE	CLIENT MR & MRS CHATURVEDI	DRG SHEET PLAN GRND
TITLE PLAN VIEWS - GROUND FLOOR		SHT SIZE A1
DRAWN TM	DATE AUG 21	SCALE 1:50
		REVISION A

ANTICIPATED EXTENT OF STEEL
SUBJECT TO STRUCTURAL
ENGINEERING DEFINITION AND
BUILDING CONTROL ACCEPTANCE

