

1:10 SCALE


A3 PAGE

100cm
← →

TOTAL WIDTH: 389cm

BECK GREEN FARM

PROPOSED WALL - DINING ROOM VIEW

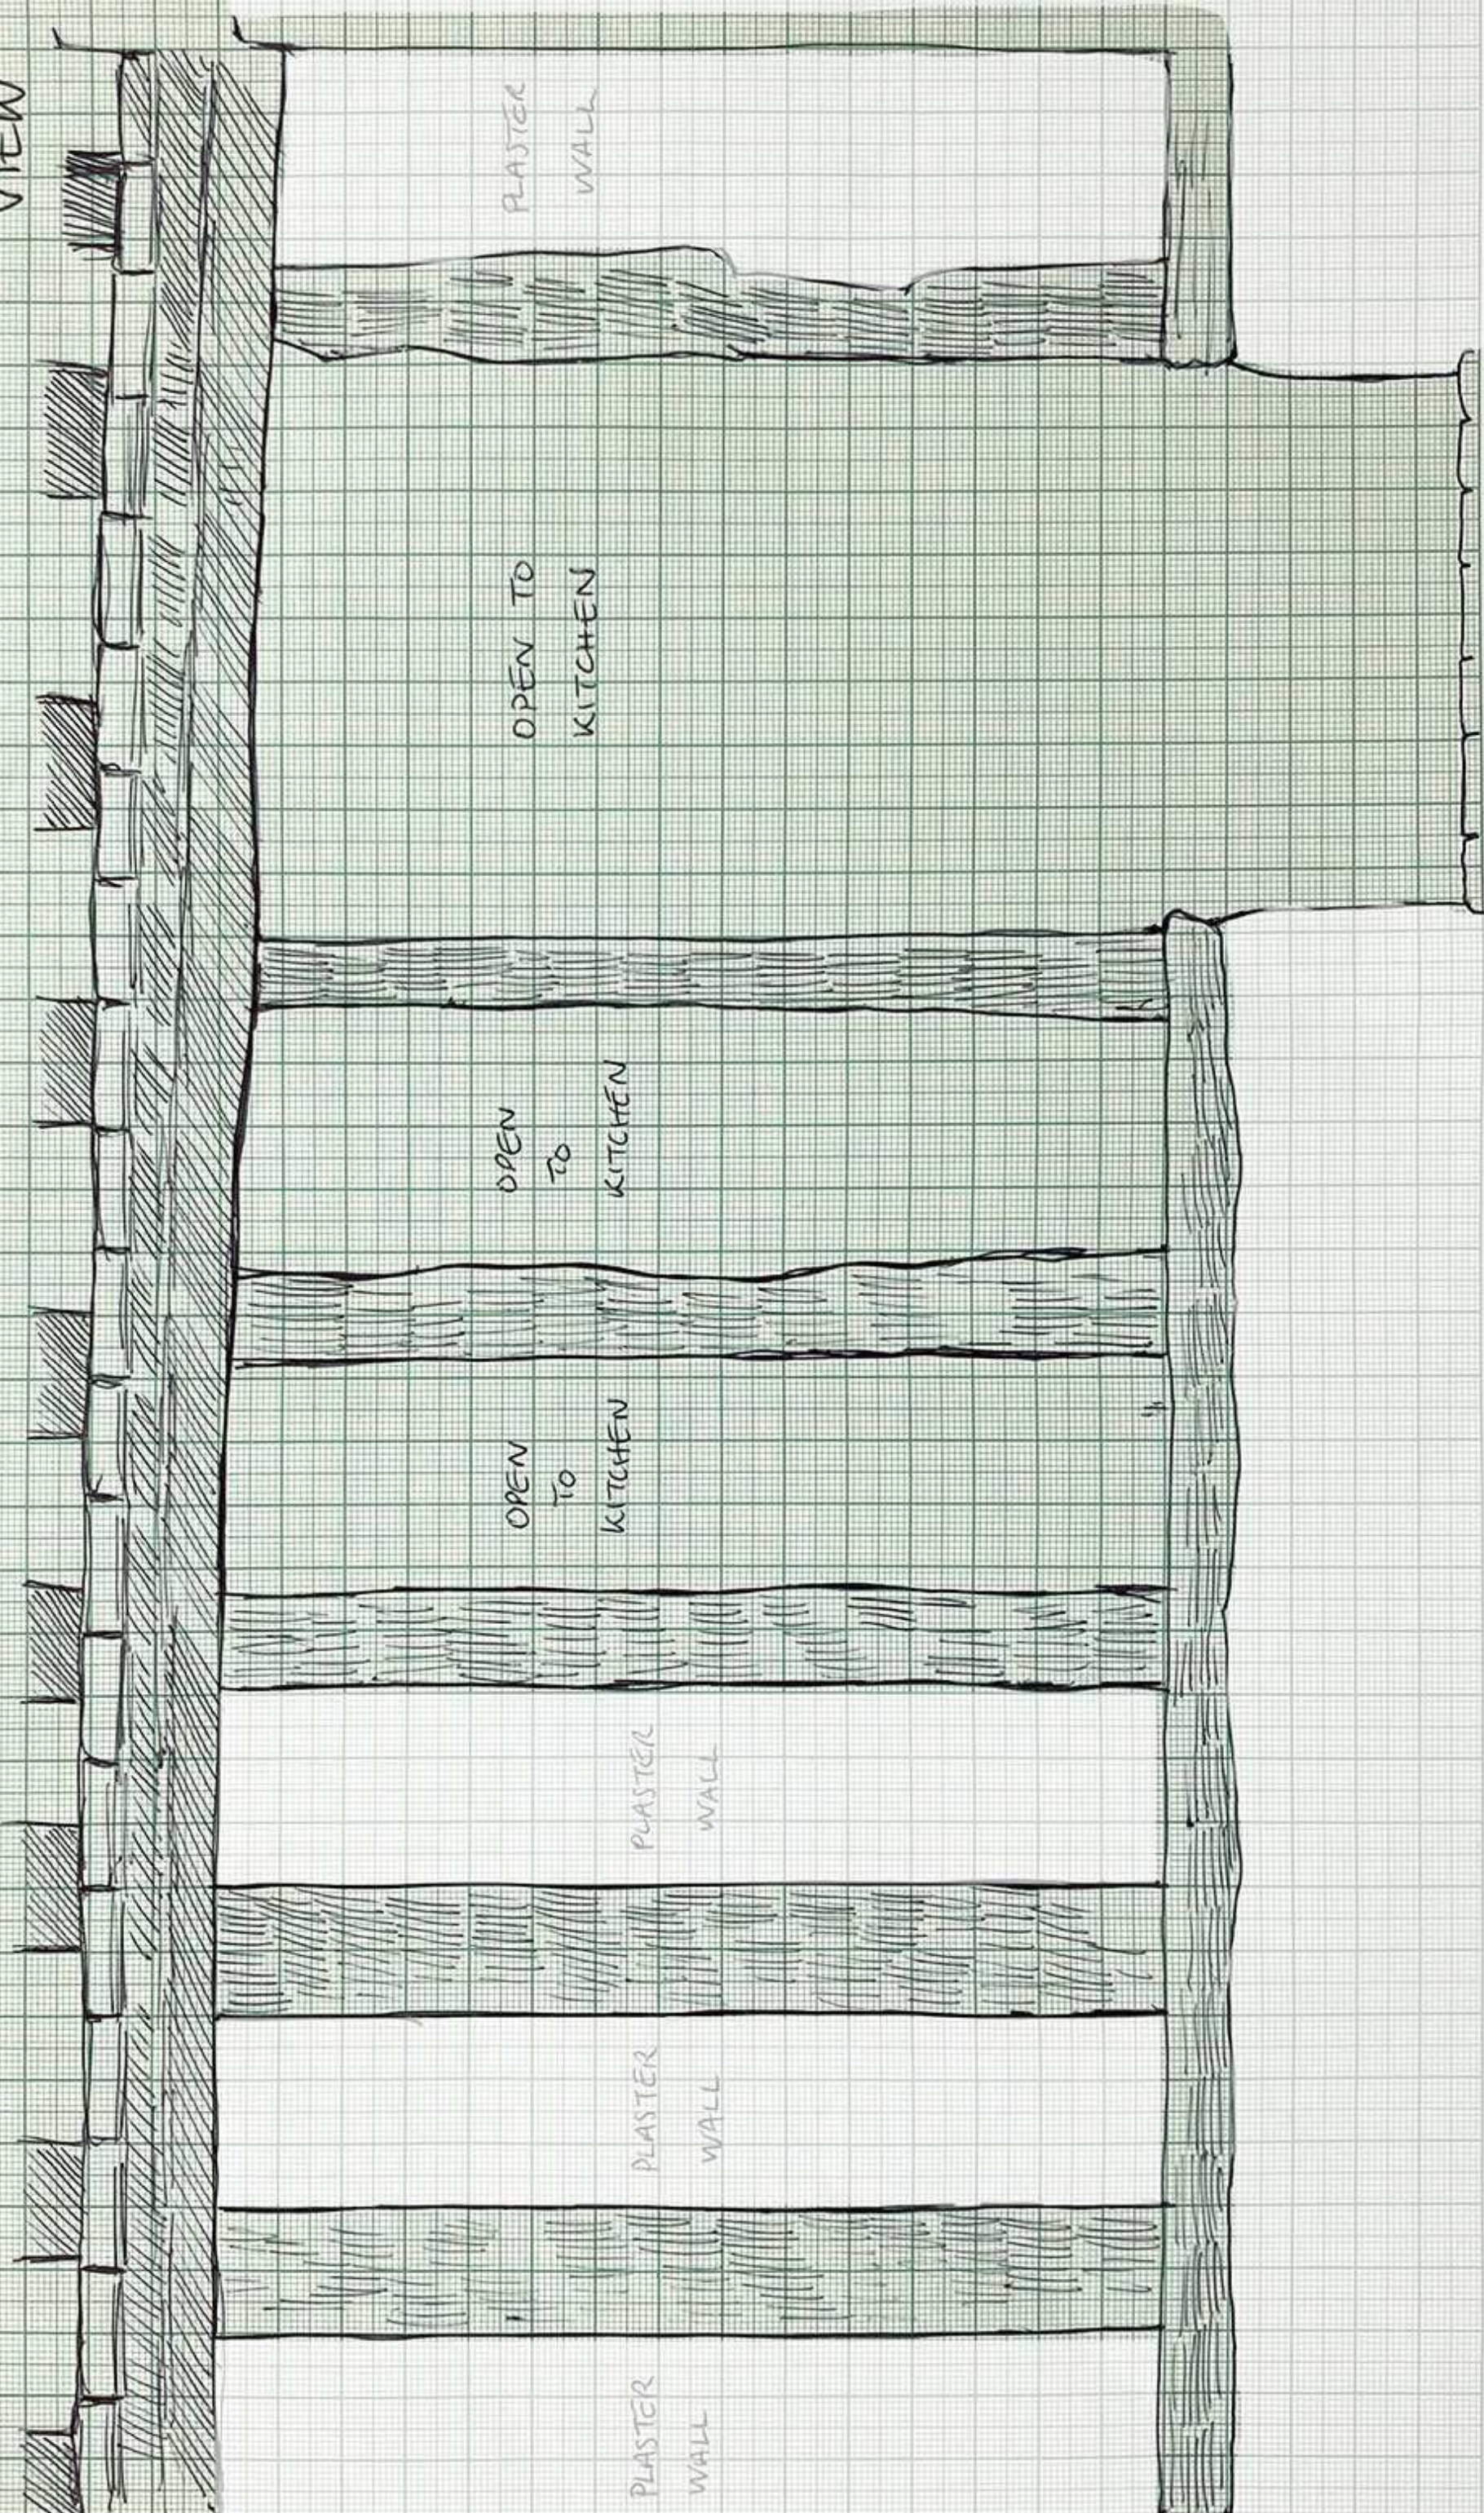

PLASTER
WALL

PLASTER
WALL

PLASTER
WALL

OPEN
TO
KITCHEN

OPEN
TO
KITCHEN

OPEN TO
KITCHEN

PLASTER
WALL