



1:10 SCALE

A3 PAGE

BECK GREEN FARM

PROPOSED WALL
KITCHEN VIEW

10cm
K >

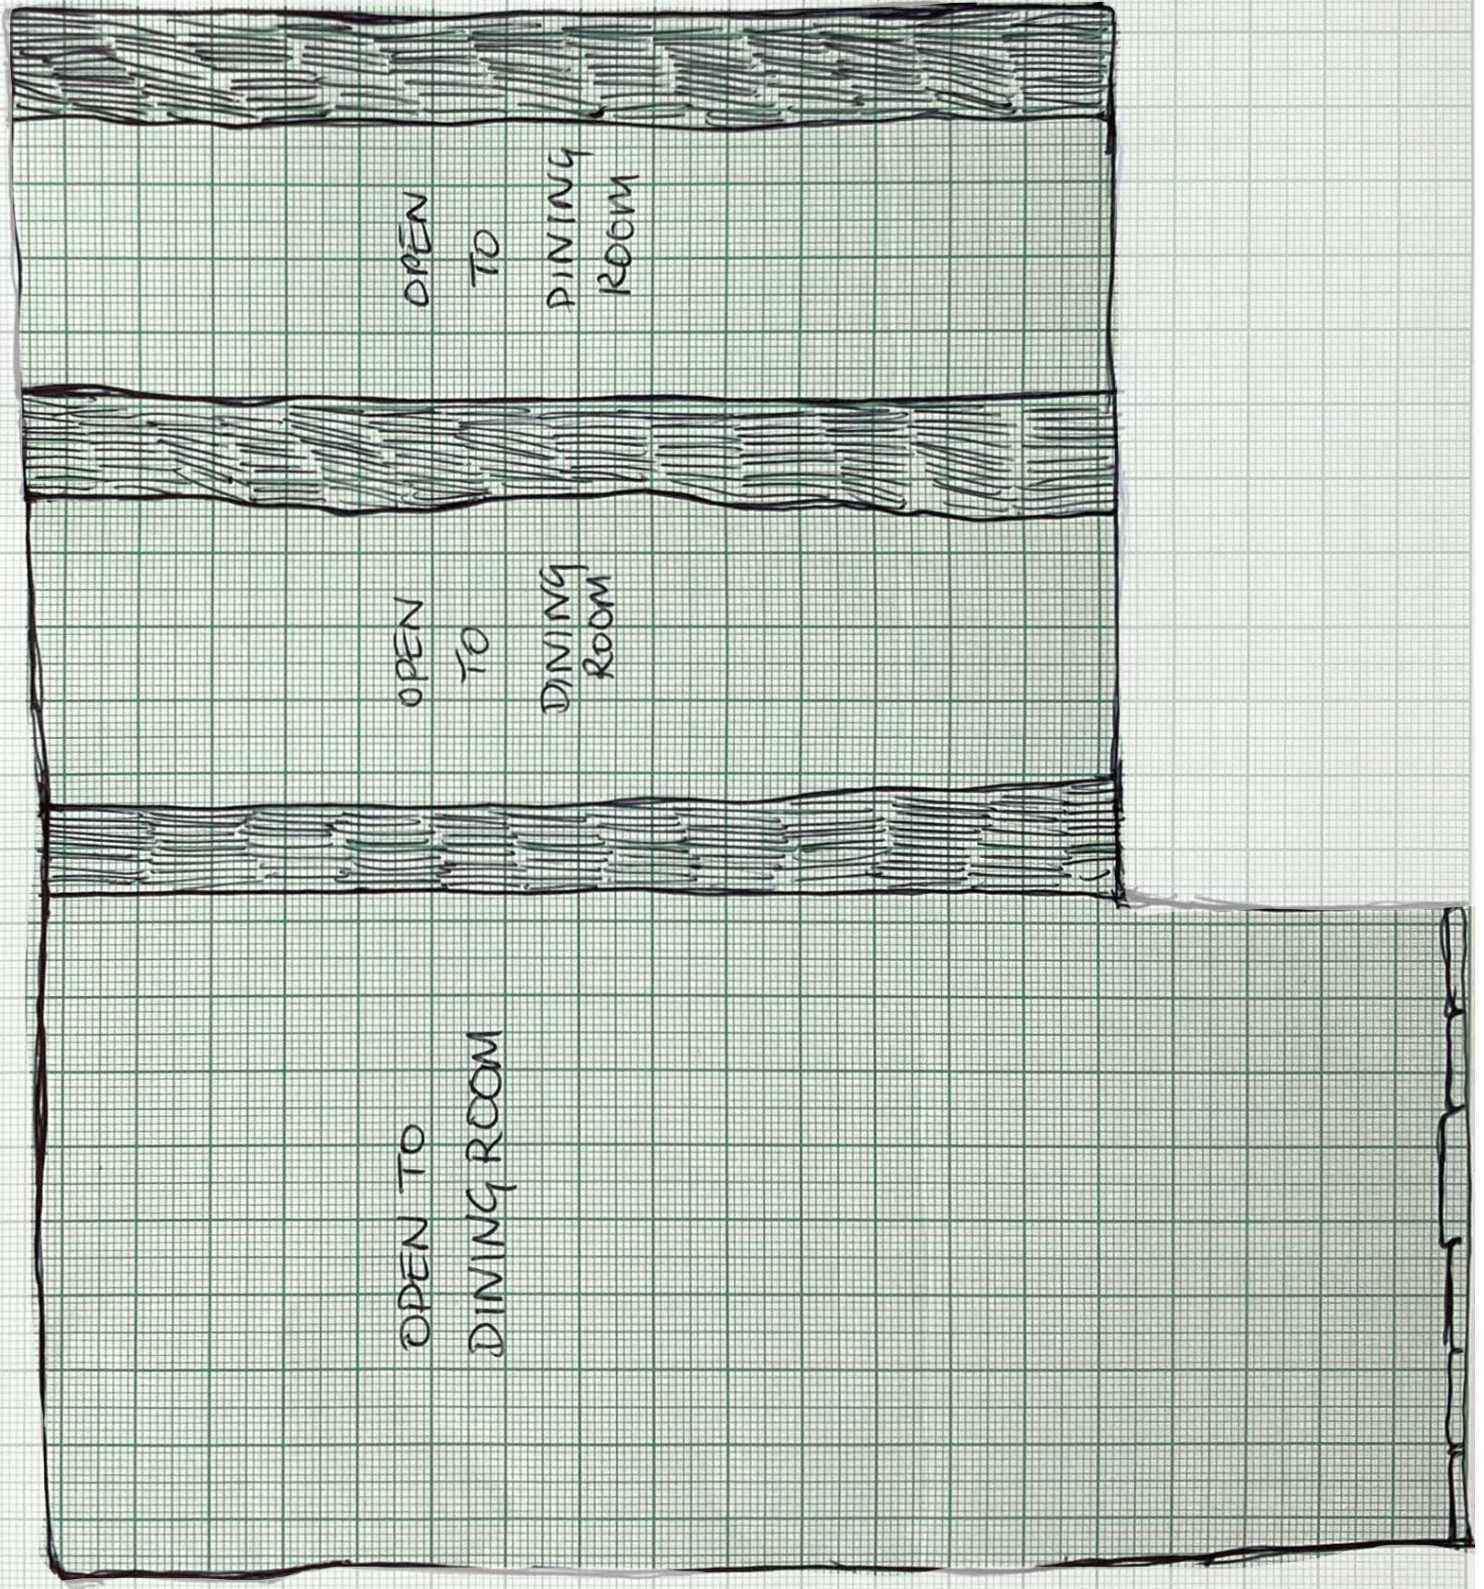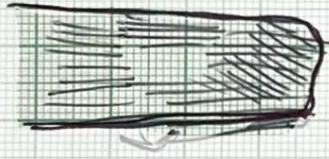

PLASTER
RENDERED WALL

PLASTER
WALL

OPEN TO
DINING ROOM

OPEN
TO
DINING
ROOM

OPEN
TO
DINING
ROOM