

**Project Title**

## 1118 - Rear Extension

**Client Name**

Chris Pardoe

**Project Address**

55 Heathfield Road, L22 6RE

**Additional Notes**

REV	Date	Description	Issued

**Title**


Site Location Plan

**Drawing No.**

1118-02-01-001

Scale	Date	Drawn by	Checked by
1 : 1250	13/09/21	RMC	AM

© Copyright ArchiPhonic - Do not scale from this drawing. All dimensions to be checked and verified on site. This drawing is to be read in conjunction with all other relevant drawings and specifications. Any discrepancies in the drawings are to be reported immediately to ArchiPhonic. This drawing is not to be used for construction or sales purposes unless marked 'issued for construction'. Dimensions and area schedules are subject to change.

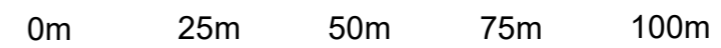

VISUAL SCALE 1:1250 @ A3