
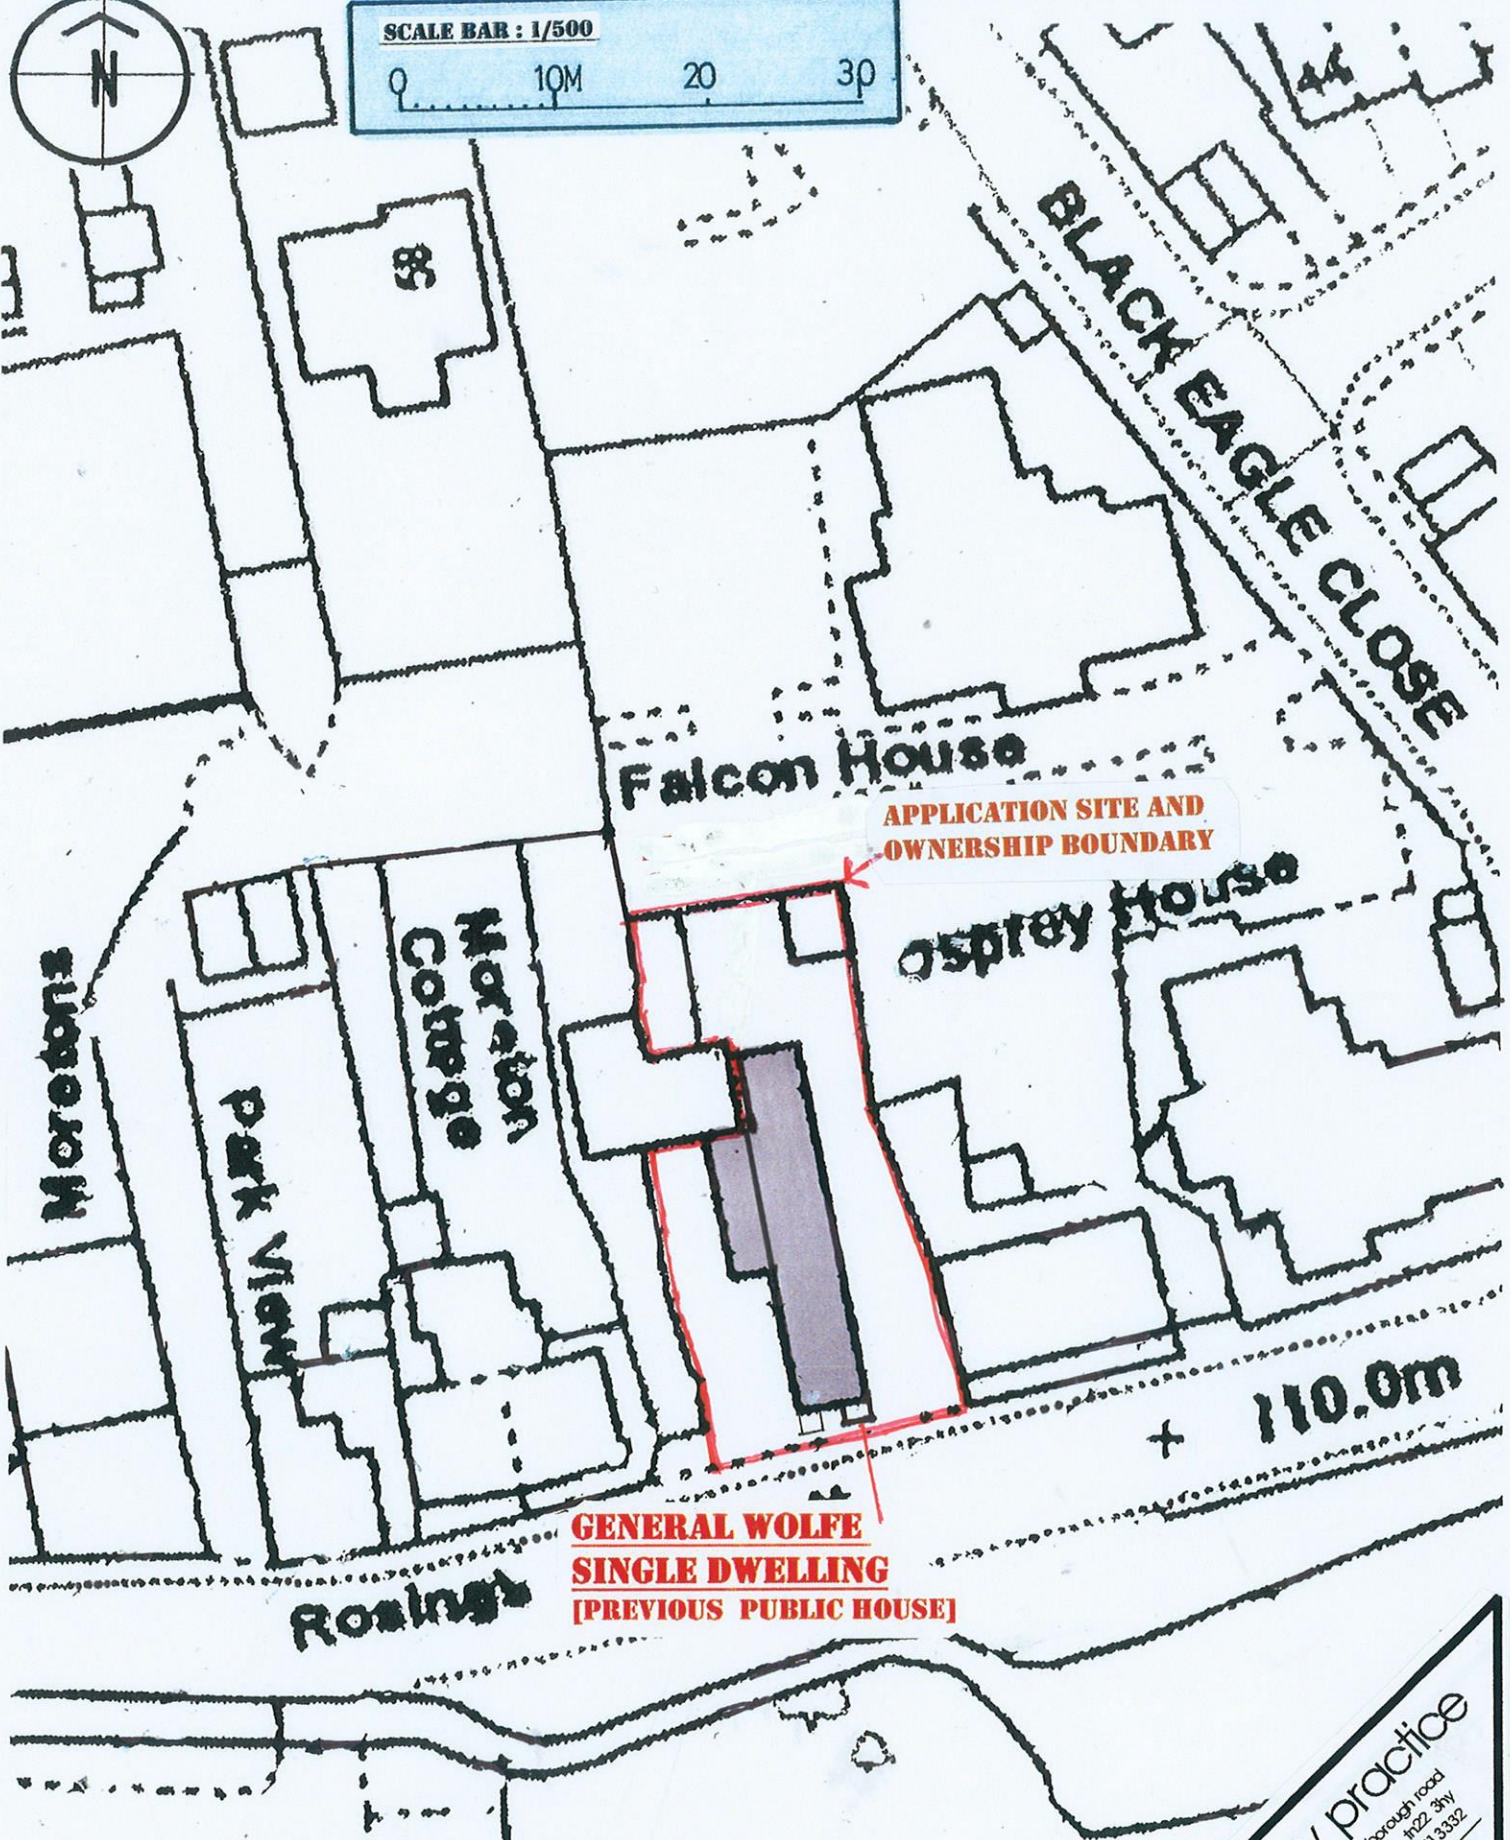


17 - PROPOSED LOCATION PLAN SCALE 1/1250

**PROPOSED : REINSTATEMENT AND ALTERATIONS
AT : GENERAL WOLFE. WESTERHAM. TN16 1RQ.
FOR : MR PHILIP SAUNDERS**

derek salisbury practice
hockern house conkborough road
nulleigh east sussex TN22 3JY
telephone + fax 01825 713332

19.07/17

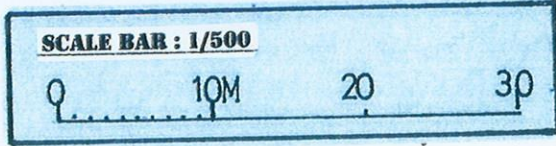

18 - PROPOSED SITE BLOCK PLAN SCALE 1/500

**PROPOSED : REINSTATEMENT AND ALTERATIONS
AT : GENERAL WOLFE. WESTERHAM. TN16 1RQ.
FOR : MR PHILIP SAUNDERS**

derek salisbury practice
hockley house cromborough road
nuffield east sussex TN22 3HY
telephone + fax 01825 713332
19.07/18

PROPOSED : REINSTATEMENT AND ALTERATIONS
AT : GENERAL WOLFE. WESTERHAM. TN16 1RQ.
BY : MR PHILIP SAUNDERS

SCHEDULE OF LBC AND TP DETAILS

S17.6023.01	TOPOGRAPHICAL SURVEY
S17.6023.02	PLANS and ELEVATIONS SURVEY
19.01 . 01	EXISTING GROUND FLOOR PLAN
19.01 . 02	EXISTING FIRST FLOOR PLAN
19.01 . 16	EXISTING LOWER GROUND FLOOR PLAN
19.01 . 03	SITE PLAN + DRAWING NUMBER 03/01 + 5 PHOTO SHEETS
19.01 . 04	LAYOUT PLAN (BAR TO LIVING ROOM) + 4 PHOTO SHEETS
19.01 . 05	LAYOUT PLAN ('SNUG TO HALL/RECEPTION) + ENGINEERS DETAIL + 3 PHOTOS
19.01 . 06	LAYOUT PLAN (PUB LAVATORIES TO KITCHEN) + 3 PHOTO SHEETS
19.01 . 07	LAYOUT PLAN (PUB LAUNDRY TO SHOWER ROOM) + 1 PHOTO SHEET
19.01 . 08	LAYOUT PLAN (PUB KITCHEN TO STUDIO USE) + 4 PHOTO SHEETS
19.01 . 09	LAYOUT PLAN (PUB WORKSHOP TO UTILITY/WORKSHOP) + 4 PHOTO SHEETS
19.01 . 10	LAYOUT PLAN (KITCHEN + LANDING) RETAINED, ENGINEERS DETAILS + 4 PHOTO SHEETS
19.01 . 11	LAYOUT PLAN (STAFF LOUNGE) RETAINED + DRG NO 11/01 + 4 PHOTO SHEETS
19.01 . 12	PROPOSED SOUTH ELEVATION + 2 PHOTO SHEETS
19.01 . 13	PROPOSED WEST ELEVATION + 3 PHOTO SHEETS + VENT TILE DETAIL
19.01 . 14	PROPOSED NORTH ELEVATION + STEEL 'JOINERY' DETAILS + 1 PHOTO SHEET
19.01 . 15	PROPOSED EAST ELEVATION + DRG NOS 15/01 and 15/02 + 2 PHOTO SHEETS
19.01 . 17	SITE LOCATION/OWNERSHIP PLAN
19.01 . 18	SITE BLOCK PLAN
	HOUSEHOLDER TP and LBC FORM VALIDATION CHECKLIST