


0. Ground floor 1:100



Adjacent Elevation 1:100

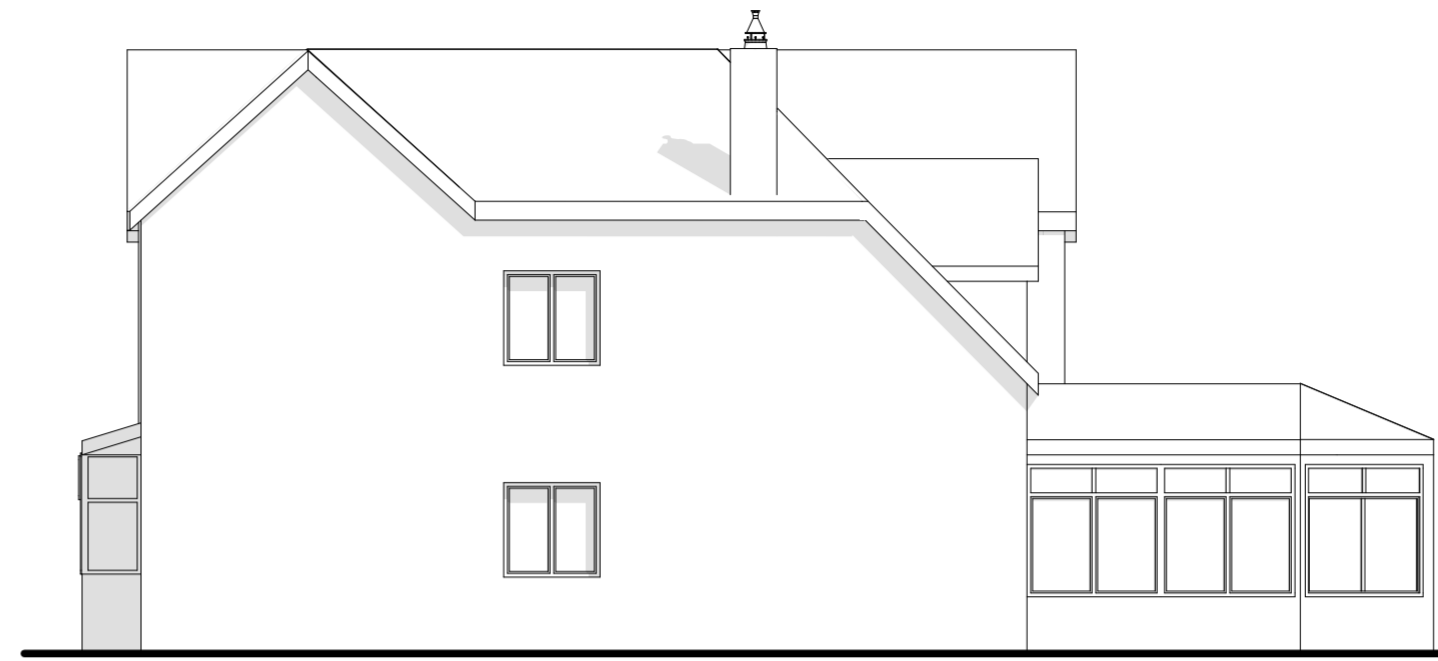

Side Elevation 1:100



Front Elevation 1:100



Rear Elevation 1:100



**Priest Building Design**

PRIEST BUILDING DESIGN  
59 High Farm Road  
Halesowen  
West Midlands  
B63 4JL

Belbroughton Road,  
Abbotsford, Clent  
Stourbridge, DY9 0EW

Project Name  
**Extension**

Status  
**01 Existing Plan**

Contractor to check all dimensions before proceeding.  
If in doubt, ask!  
Party Wall Act 1996 to be adhered to at all times.  
Severn Trent to be notified of works within < 3m of a sewer

Drawing Scale  
**1:100 @ A2**

Layout Name  
**EXISTING**

Layout ID  
**A.01.1**

Revision