


0. Proposed ground floor 1:100




3. Adjacent Elevation 1:100

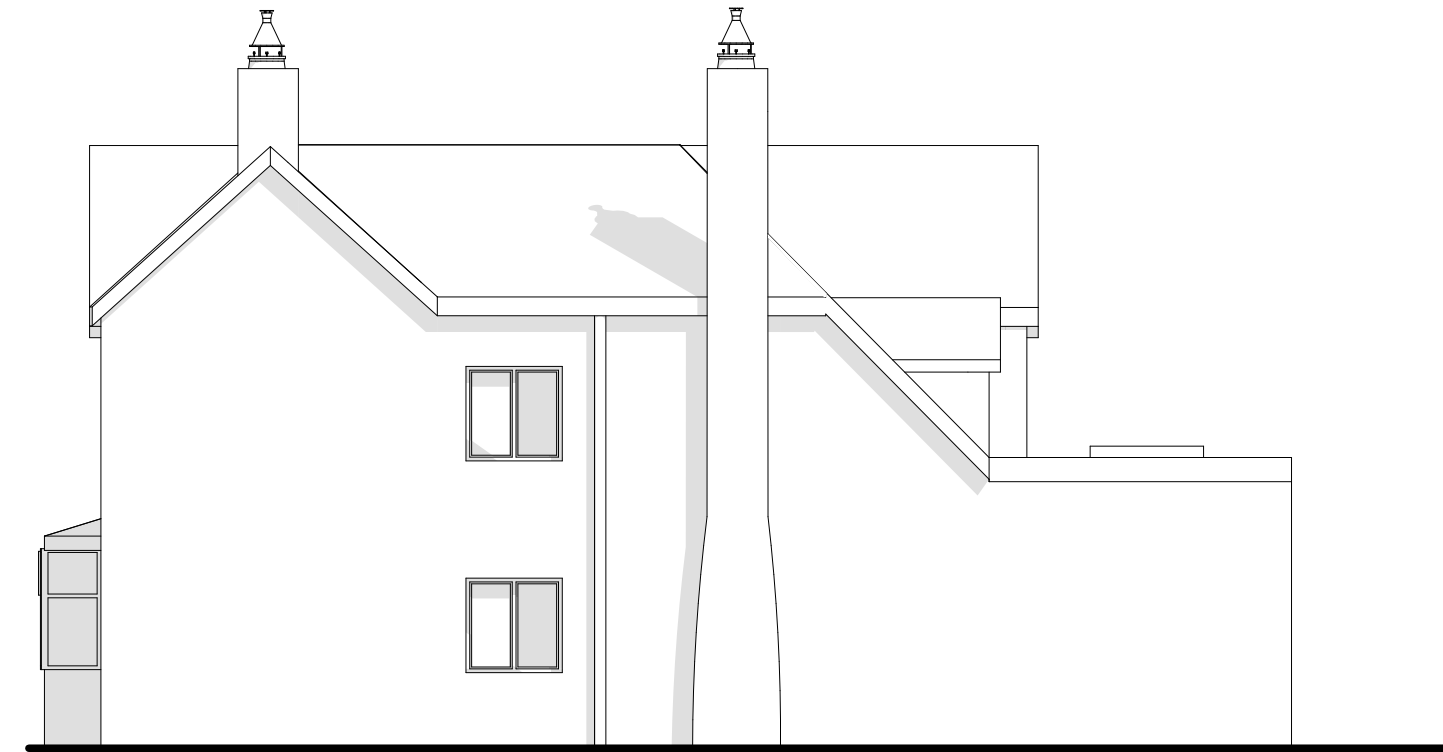

1. Side Elevation 1:100



2. Front Elevation 1:100

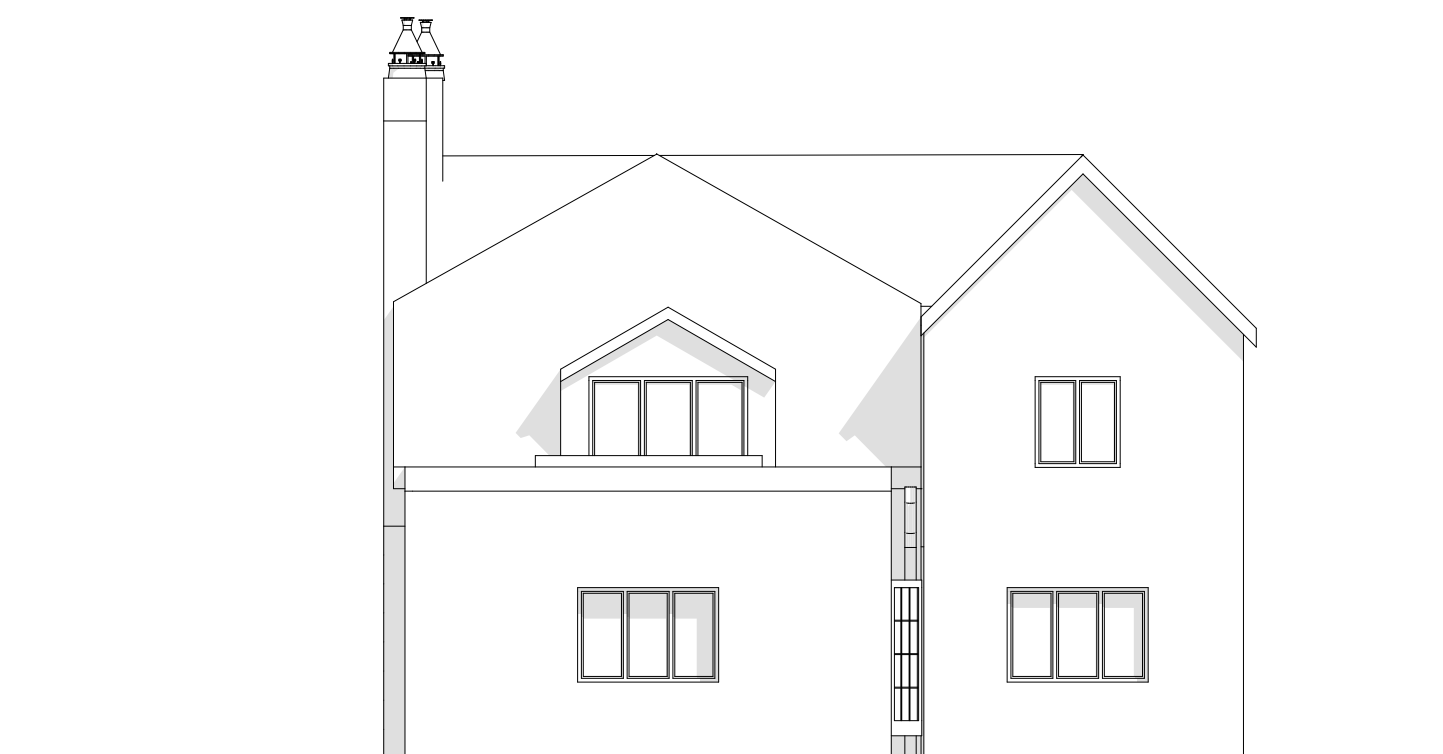

4. Rear Elevation 1:100



Priest Building Design

PRIEST BUILDING DESIGN
59 High Farm Road
Halesowen
West Midlands
B63 4JL

Belbroughton Road,
Abbotsford, Clent
Stourbridge, DY9 0EW

Project Name
Extension

Status
02 Proposed Plan

Contractor to check all dimensions before proceeding.
If in doubt, ask!
Party Wall Act 1996 to be adhered to at all times.
Severn Trent to be notified of works within < 3m of a sewer

Drawing Scale
1:100 @ A2

Layout Name
PROPOSED

Layout ID
A.01.2

Revision