




REAR [WEST]

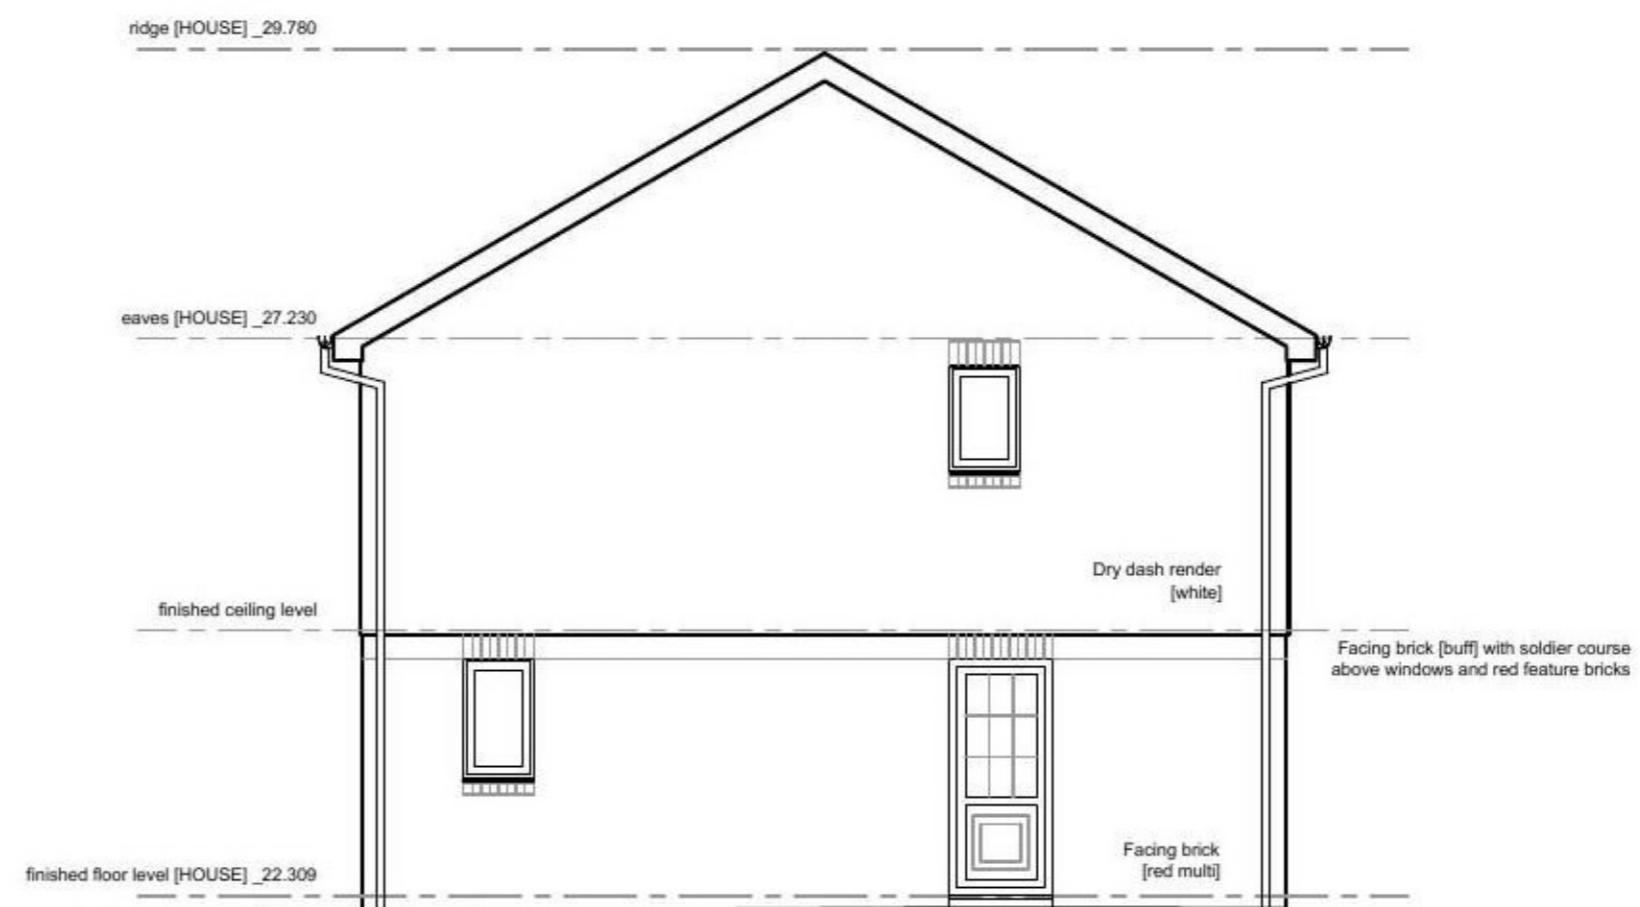

GABLE [NORTH]

1 POLQUHAP COURT

REVISION NOTES:

project no.  
21021  
client  
EASYBUILD  
CONSTRUCTION LTD

drawing title  
ELEVATIONS  
AS EXISTING

scale  
1:100 @A3

date  
17.08.21

PLANNING

**Colin Kinnear**  
CHARTERED ARCHITECT  
  
8 Glenville Avenue,  
Glasgow  
G46 7AH

E002