
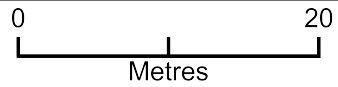


# Church lighting Project

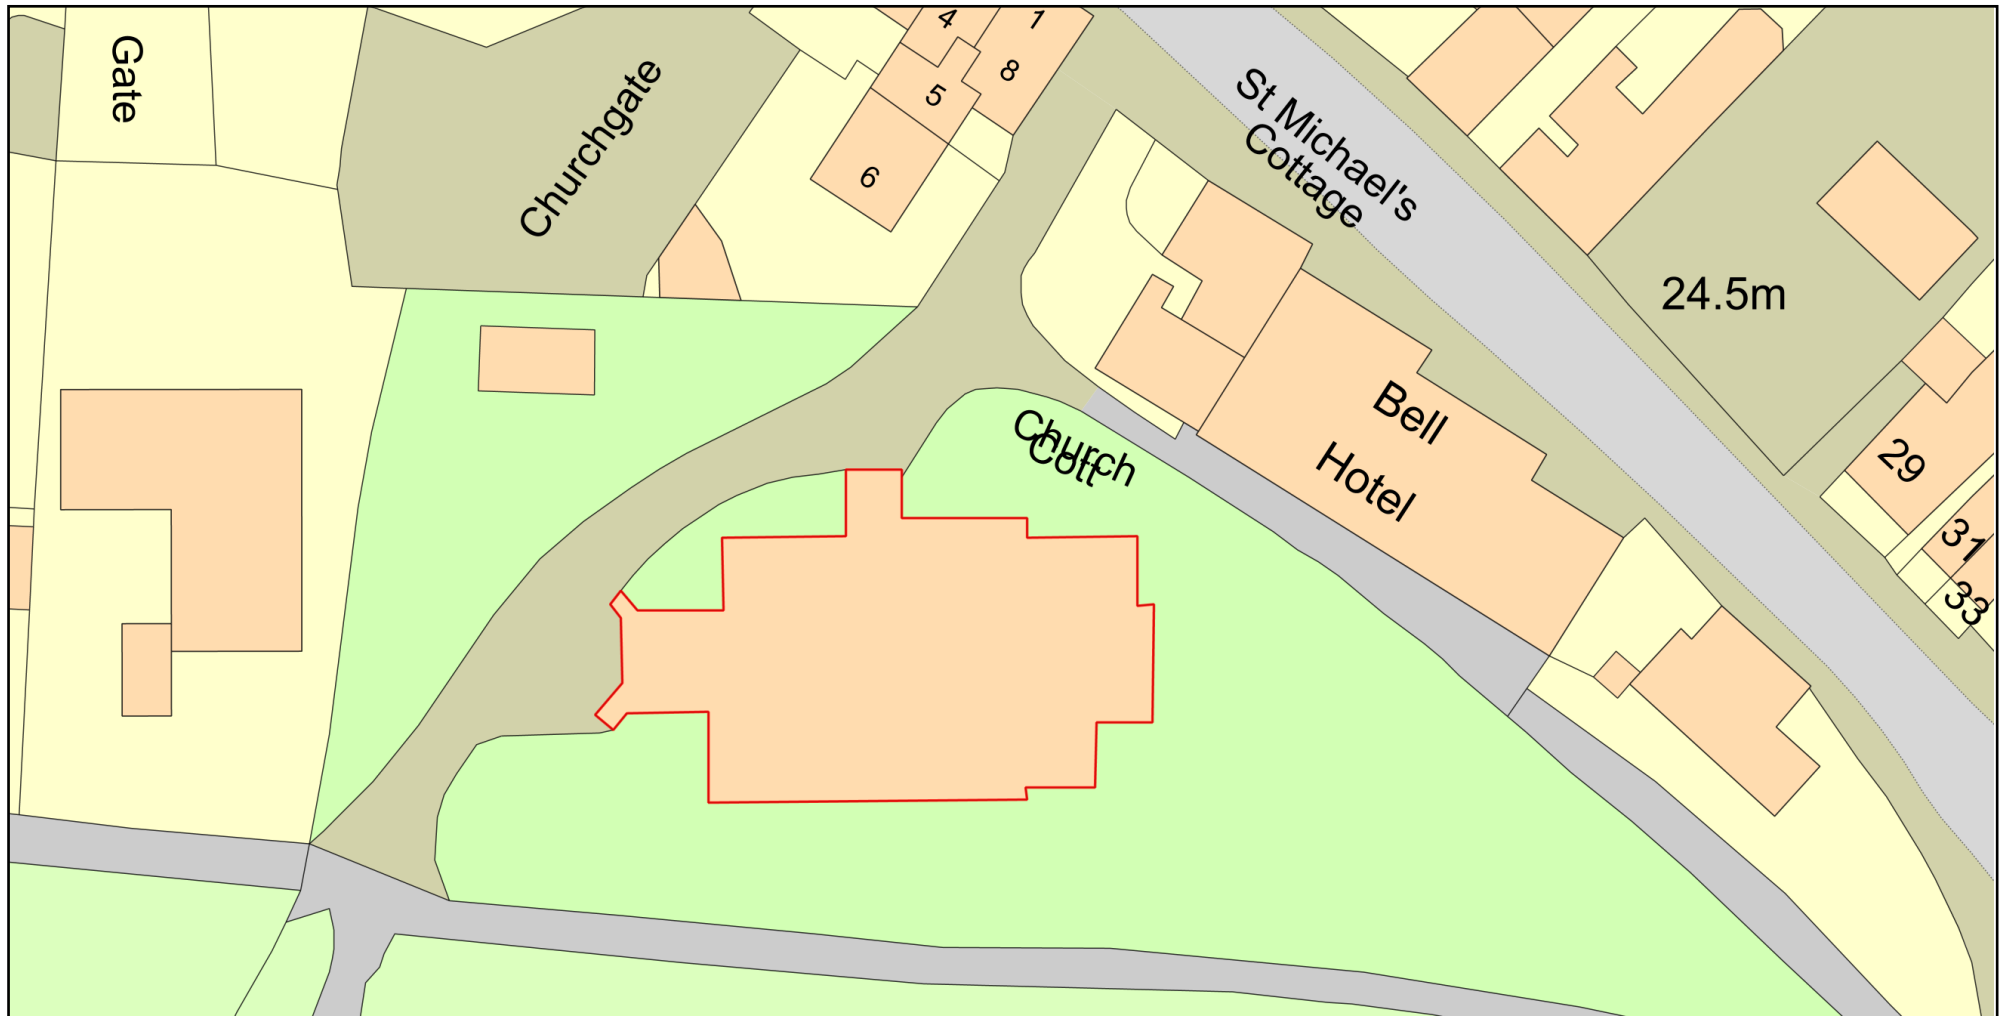

Plan Produced for: St.Michaels Church

Date Produced: 07 Oct 2021

Plan Reference Number: TQRQM21280104251256

Scale: 1:500 @ A4

© Crown copyright and database rights 2021 OS 100042766