

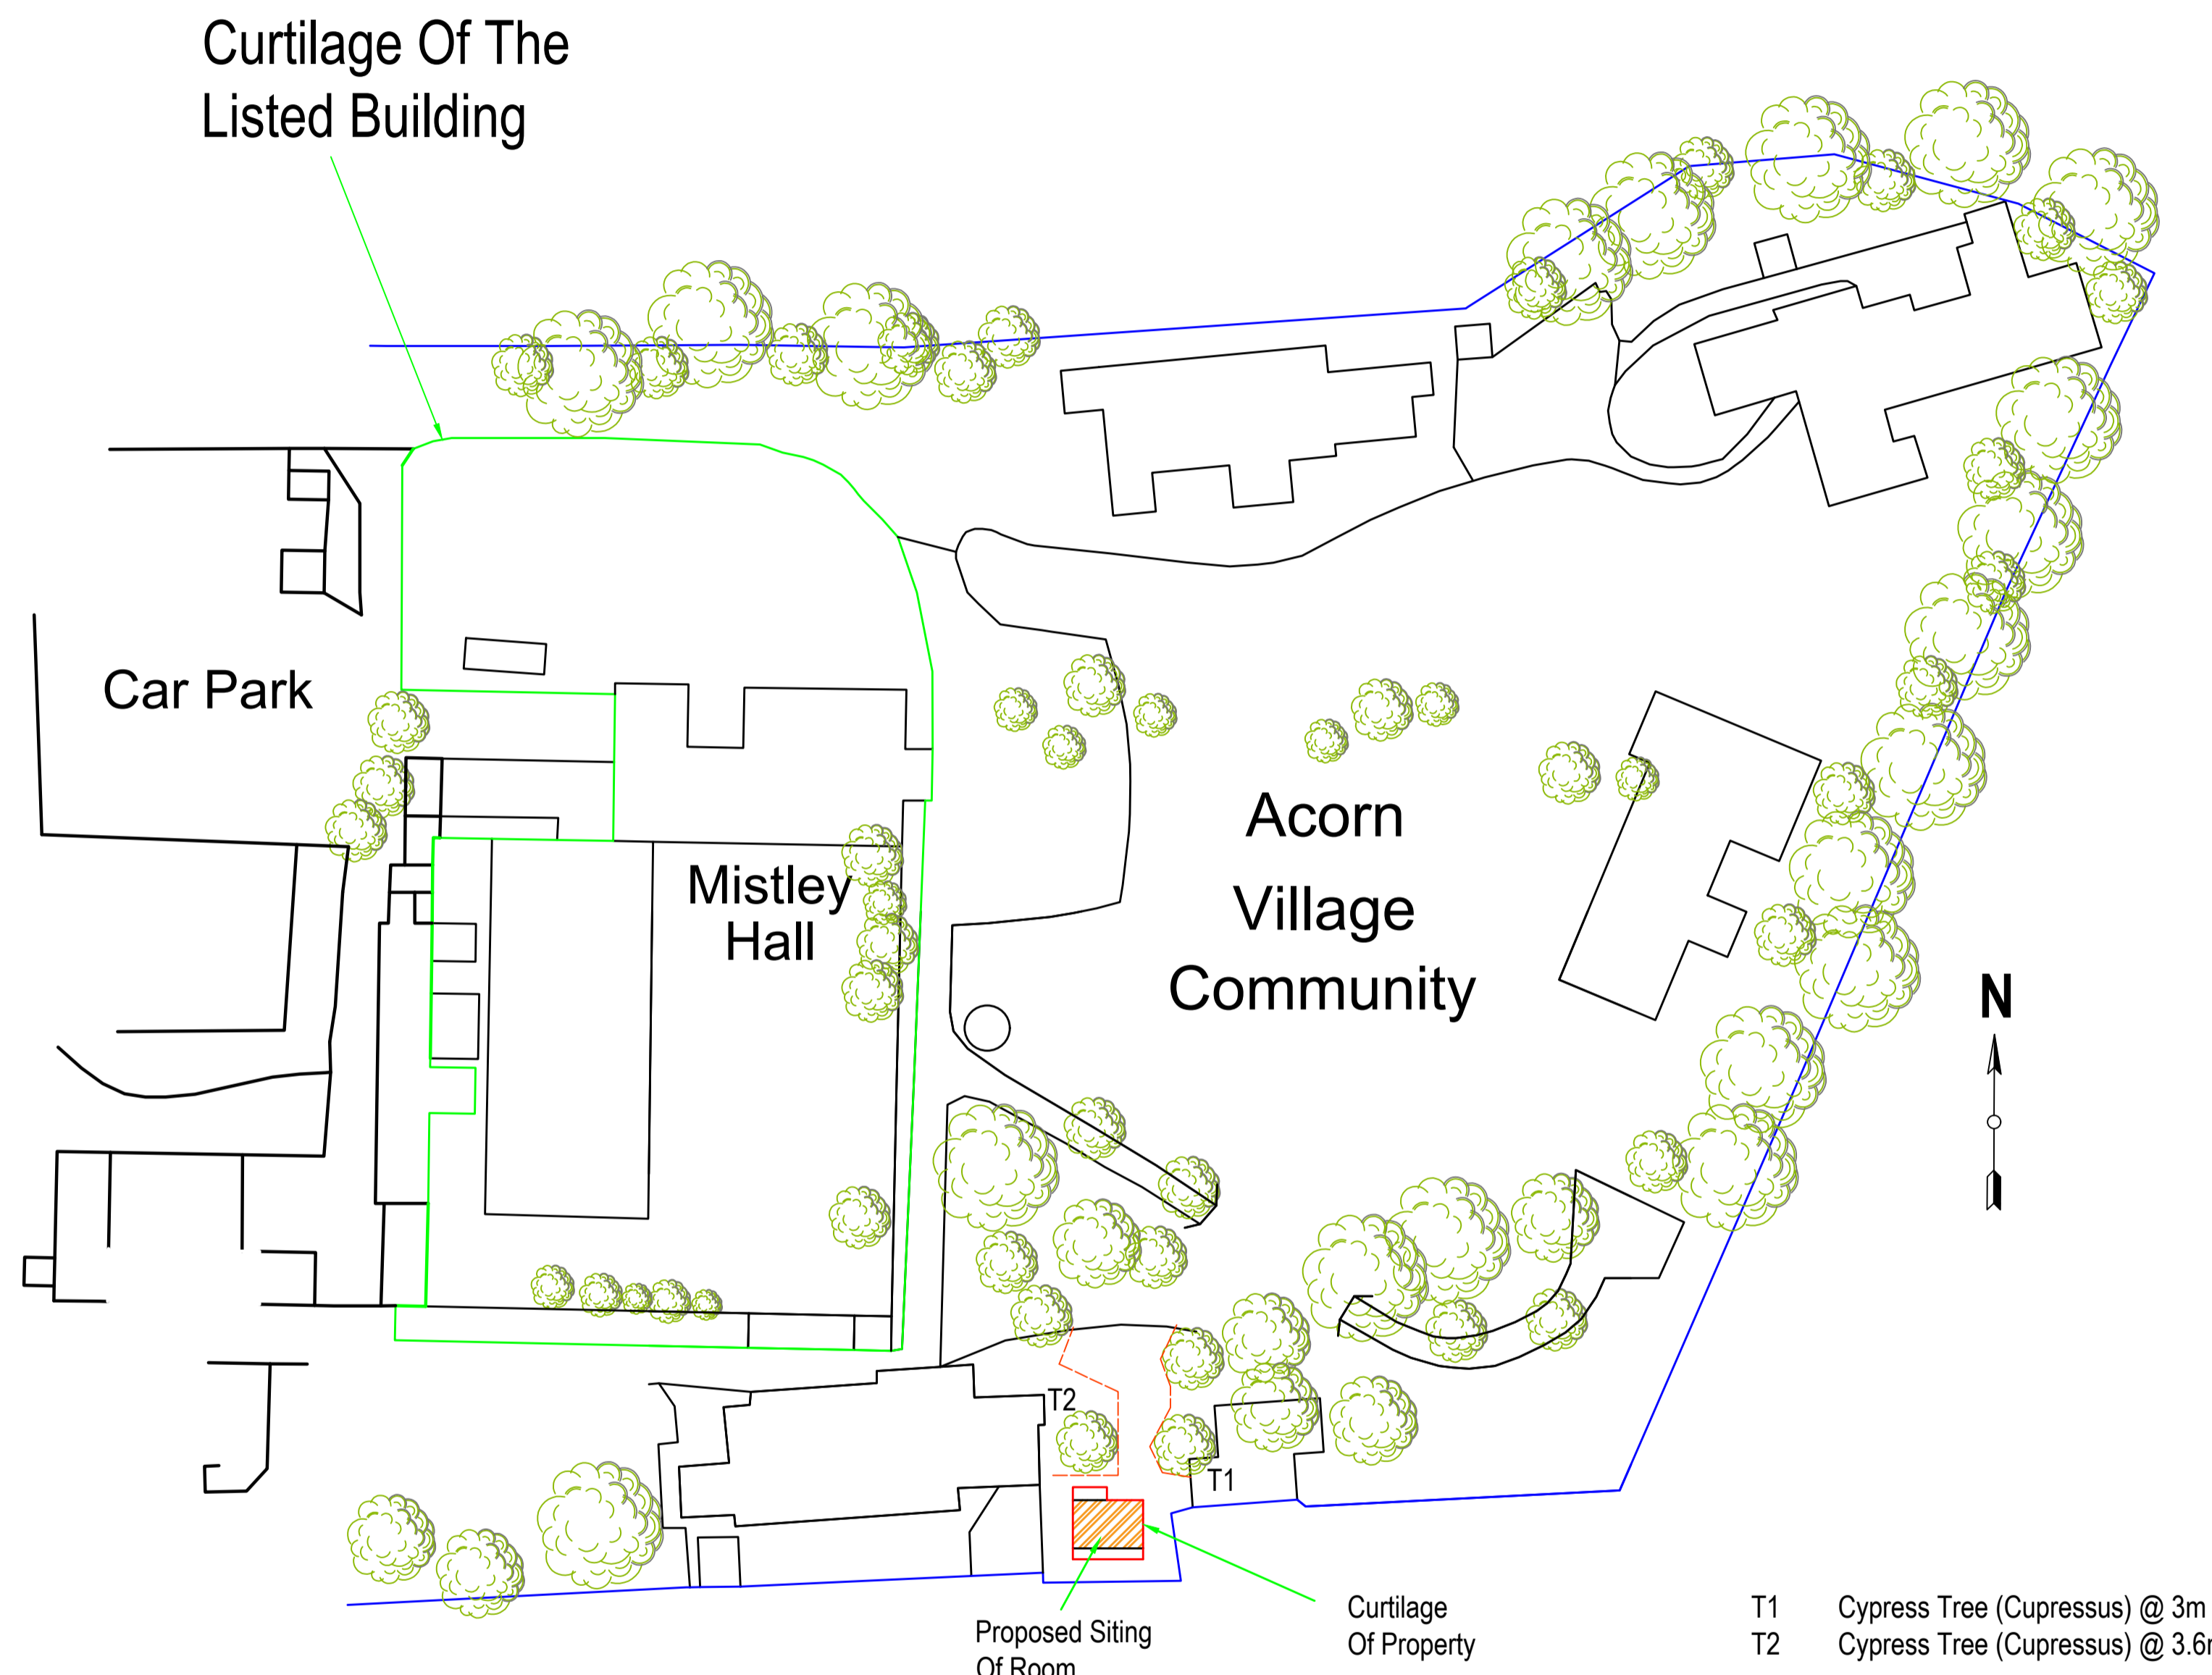


Appendix No 1 - BS 5837:2012 Figure 2 Protective Barrier  
 Appendix No 2 - BS 5837:2012 Figure 3 Details of Protective Barrier where construction encroaches within BS5837:2012 Root Protection Area (RPA)  
 Heras Fencing to Secure Site and protect Trees to BS:5837:2012

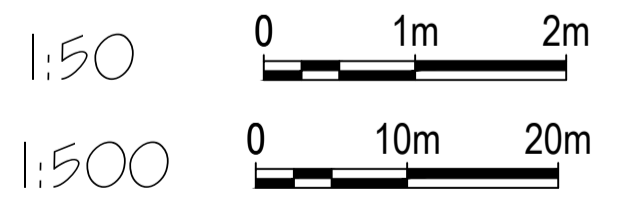

- T1 Cypress Tree (Cupressus) @ 3m
- T2 Cypress Tree (Cupressus) @ 3.6m

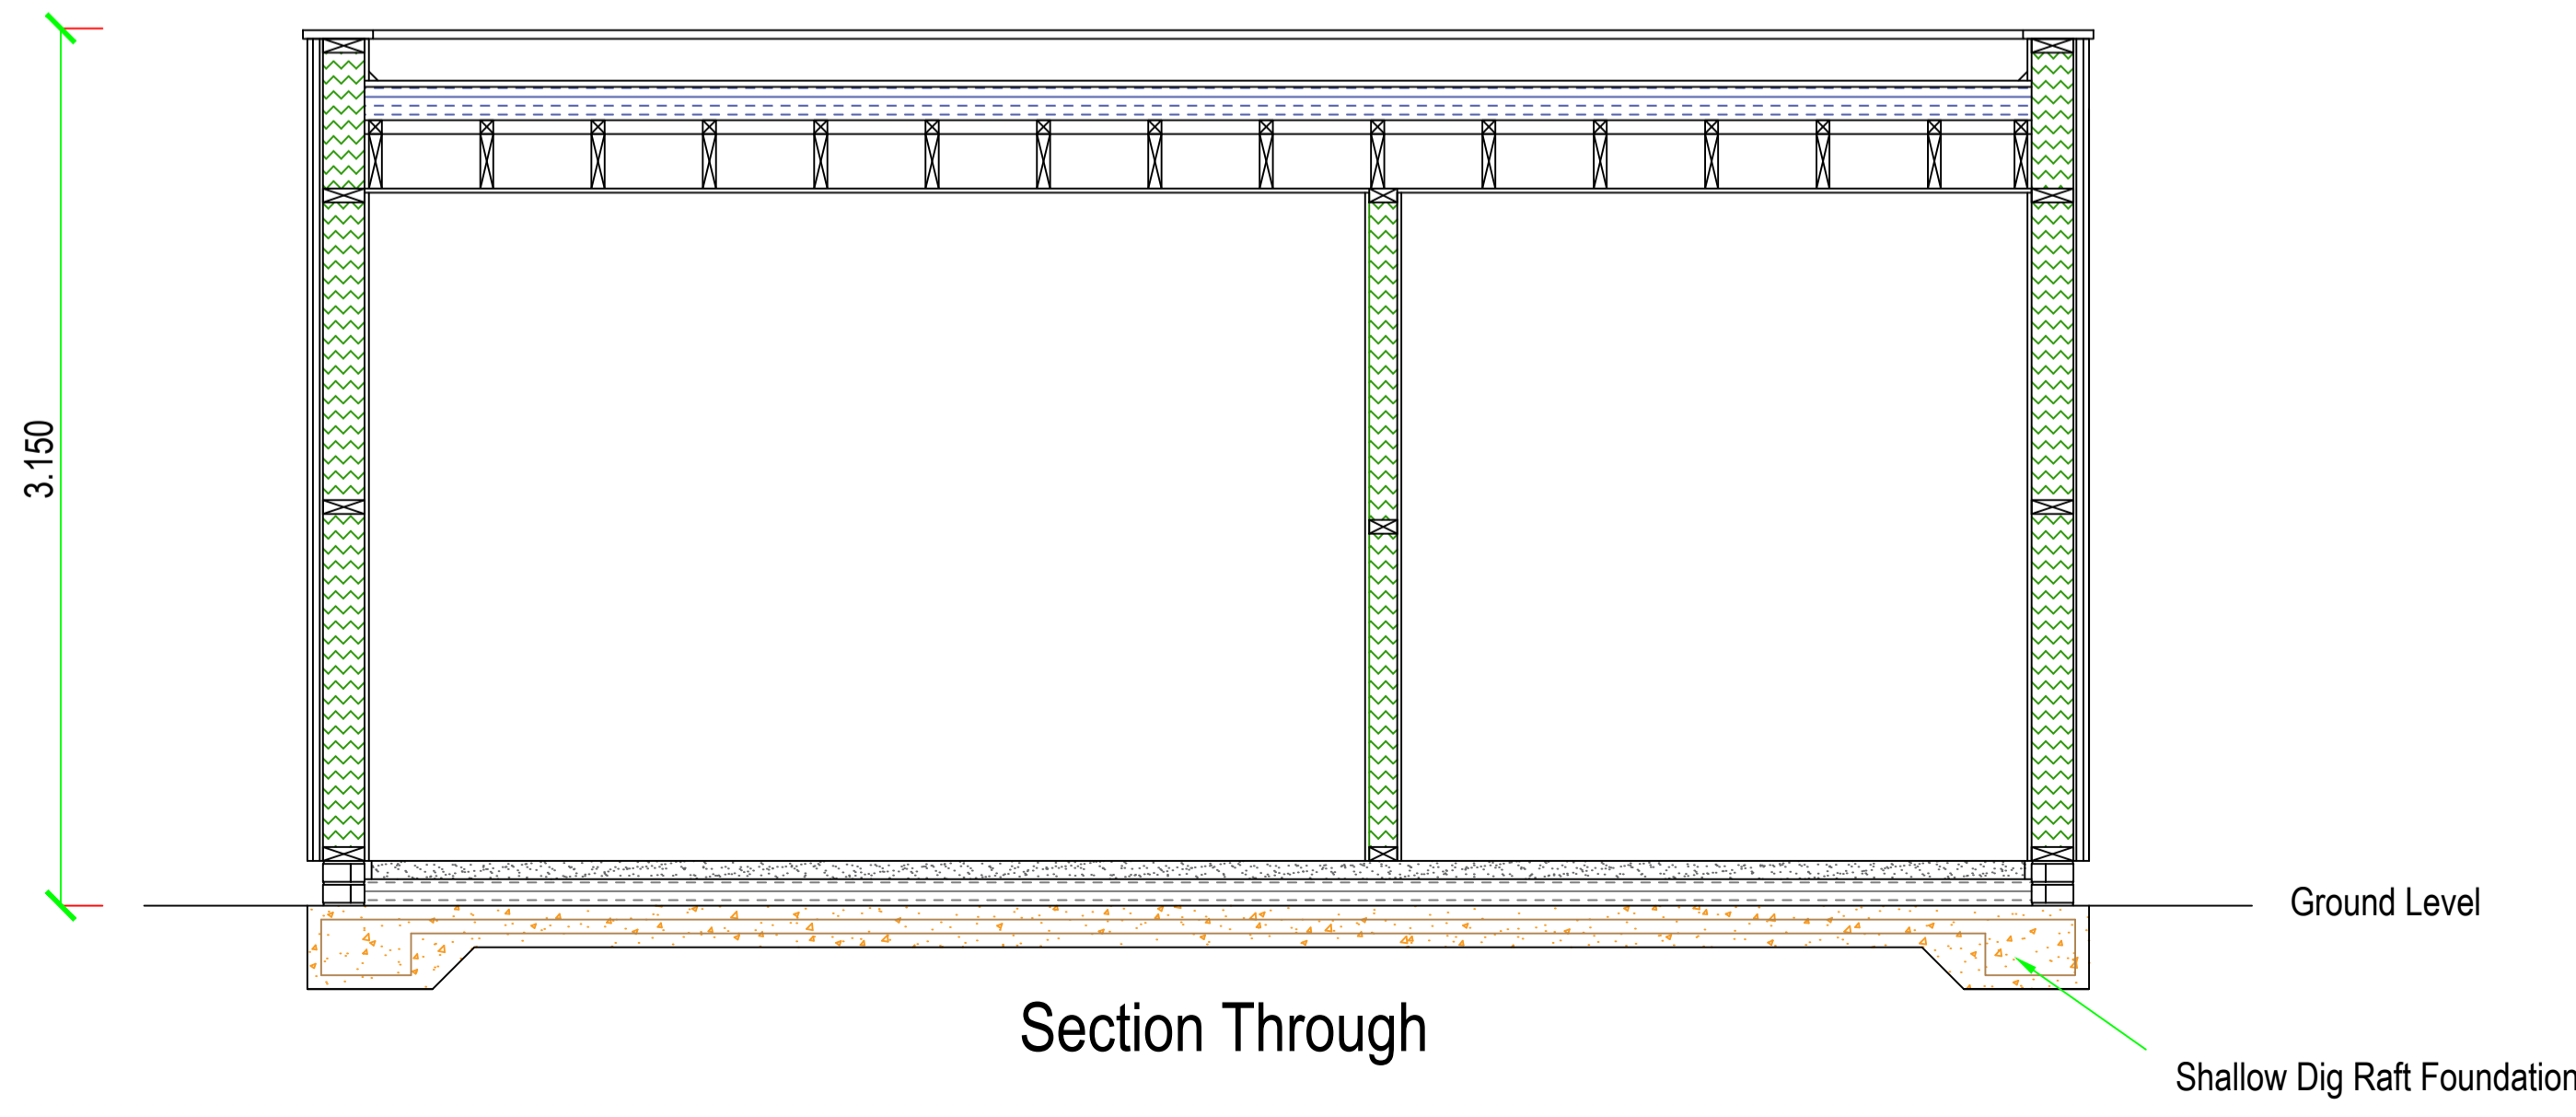

|   |   |  |
|---|---|--|
| <small>COPYRIGHT: This drawing is copyright and must not be reproduced without written consent.<br/>         All Measurements to be checked on-site.<br/>         Do not scale from this drawing.</small> | <b>Acorn Village,</b><br>Clacton Road,<br>Mistley,<br>Essex,<br>CO11 2NJ.                     | <b>Wellness Room.</b><br><br>Plan and Elevations.<br><br>Block Plan.<br>Section Through. |
|   | Paper Size A1<br>SCALE 1:25, 1:50, 1:500<br>DATE 10/08/2021<br>PROJECT NO 2034<br>DWG. NO P01 | DRAWN BY<br><b>Roger Wright</b><br><small>BS(Hons)</small><br><br>CHECKED BY             |
| <b>Wright Ruffell Cameron</b><br>Architectural Design Service<br><br><small>Beaver House<br/>         Plough Road Centre<br/>         Great Bentley<br/>         Essex<br/>         CO7 8LG</small>       |   |  |