


CLIENT

DATE

PROJECT

ISSUE PURPOSE

DRAWING NO.

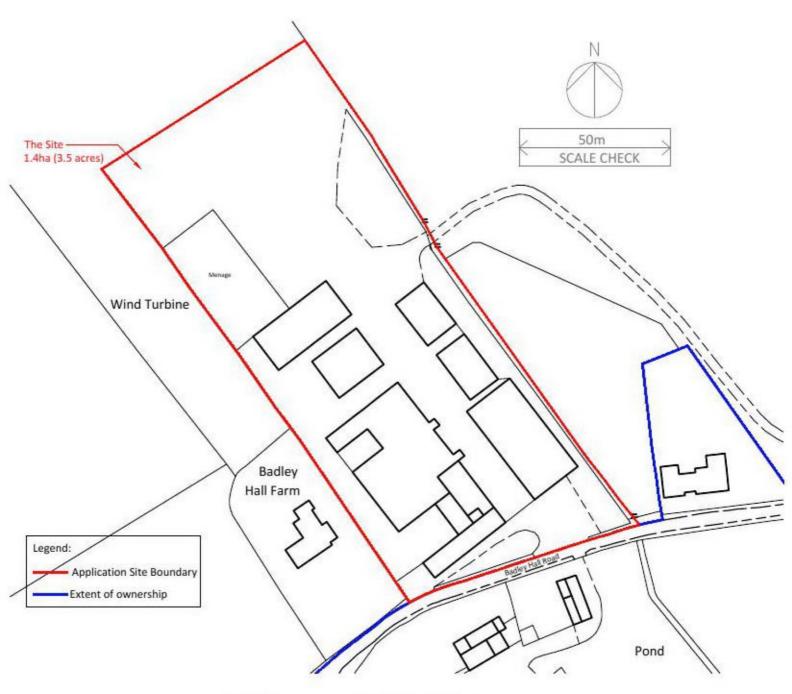

Mr & Mrs Robinson

Planning Submission

1256.L.001

21/09/21

DRAWING TITLE Site Location Plan

New Dwelling at Badley Hall Farm, Badley Hall Road,

SHEET A4

SCALE 1:1250

Great Bromley, Colchester, CO7 7UU

Drawn by: ML