
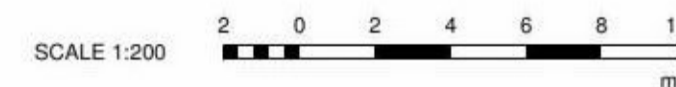
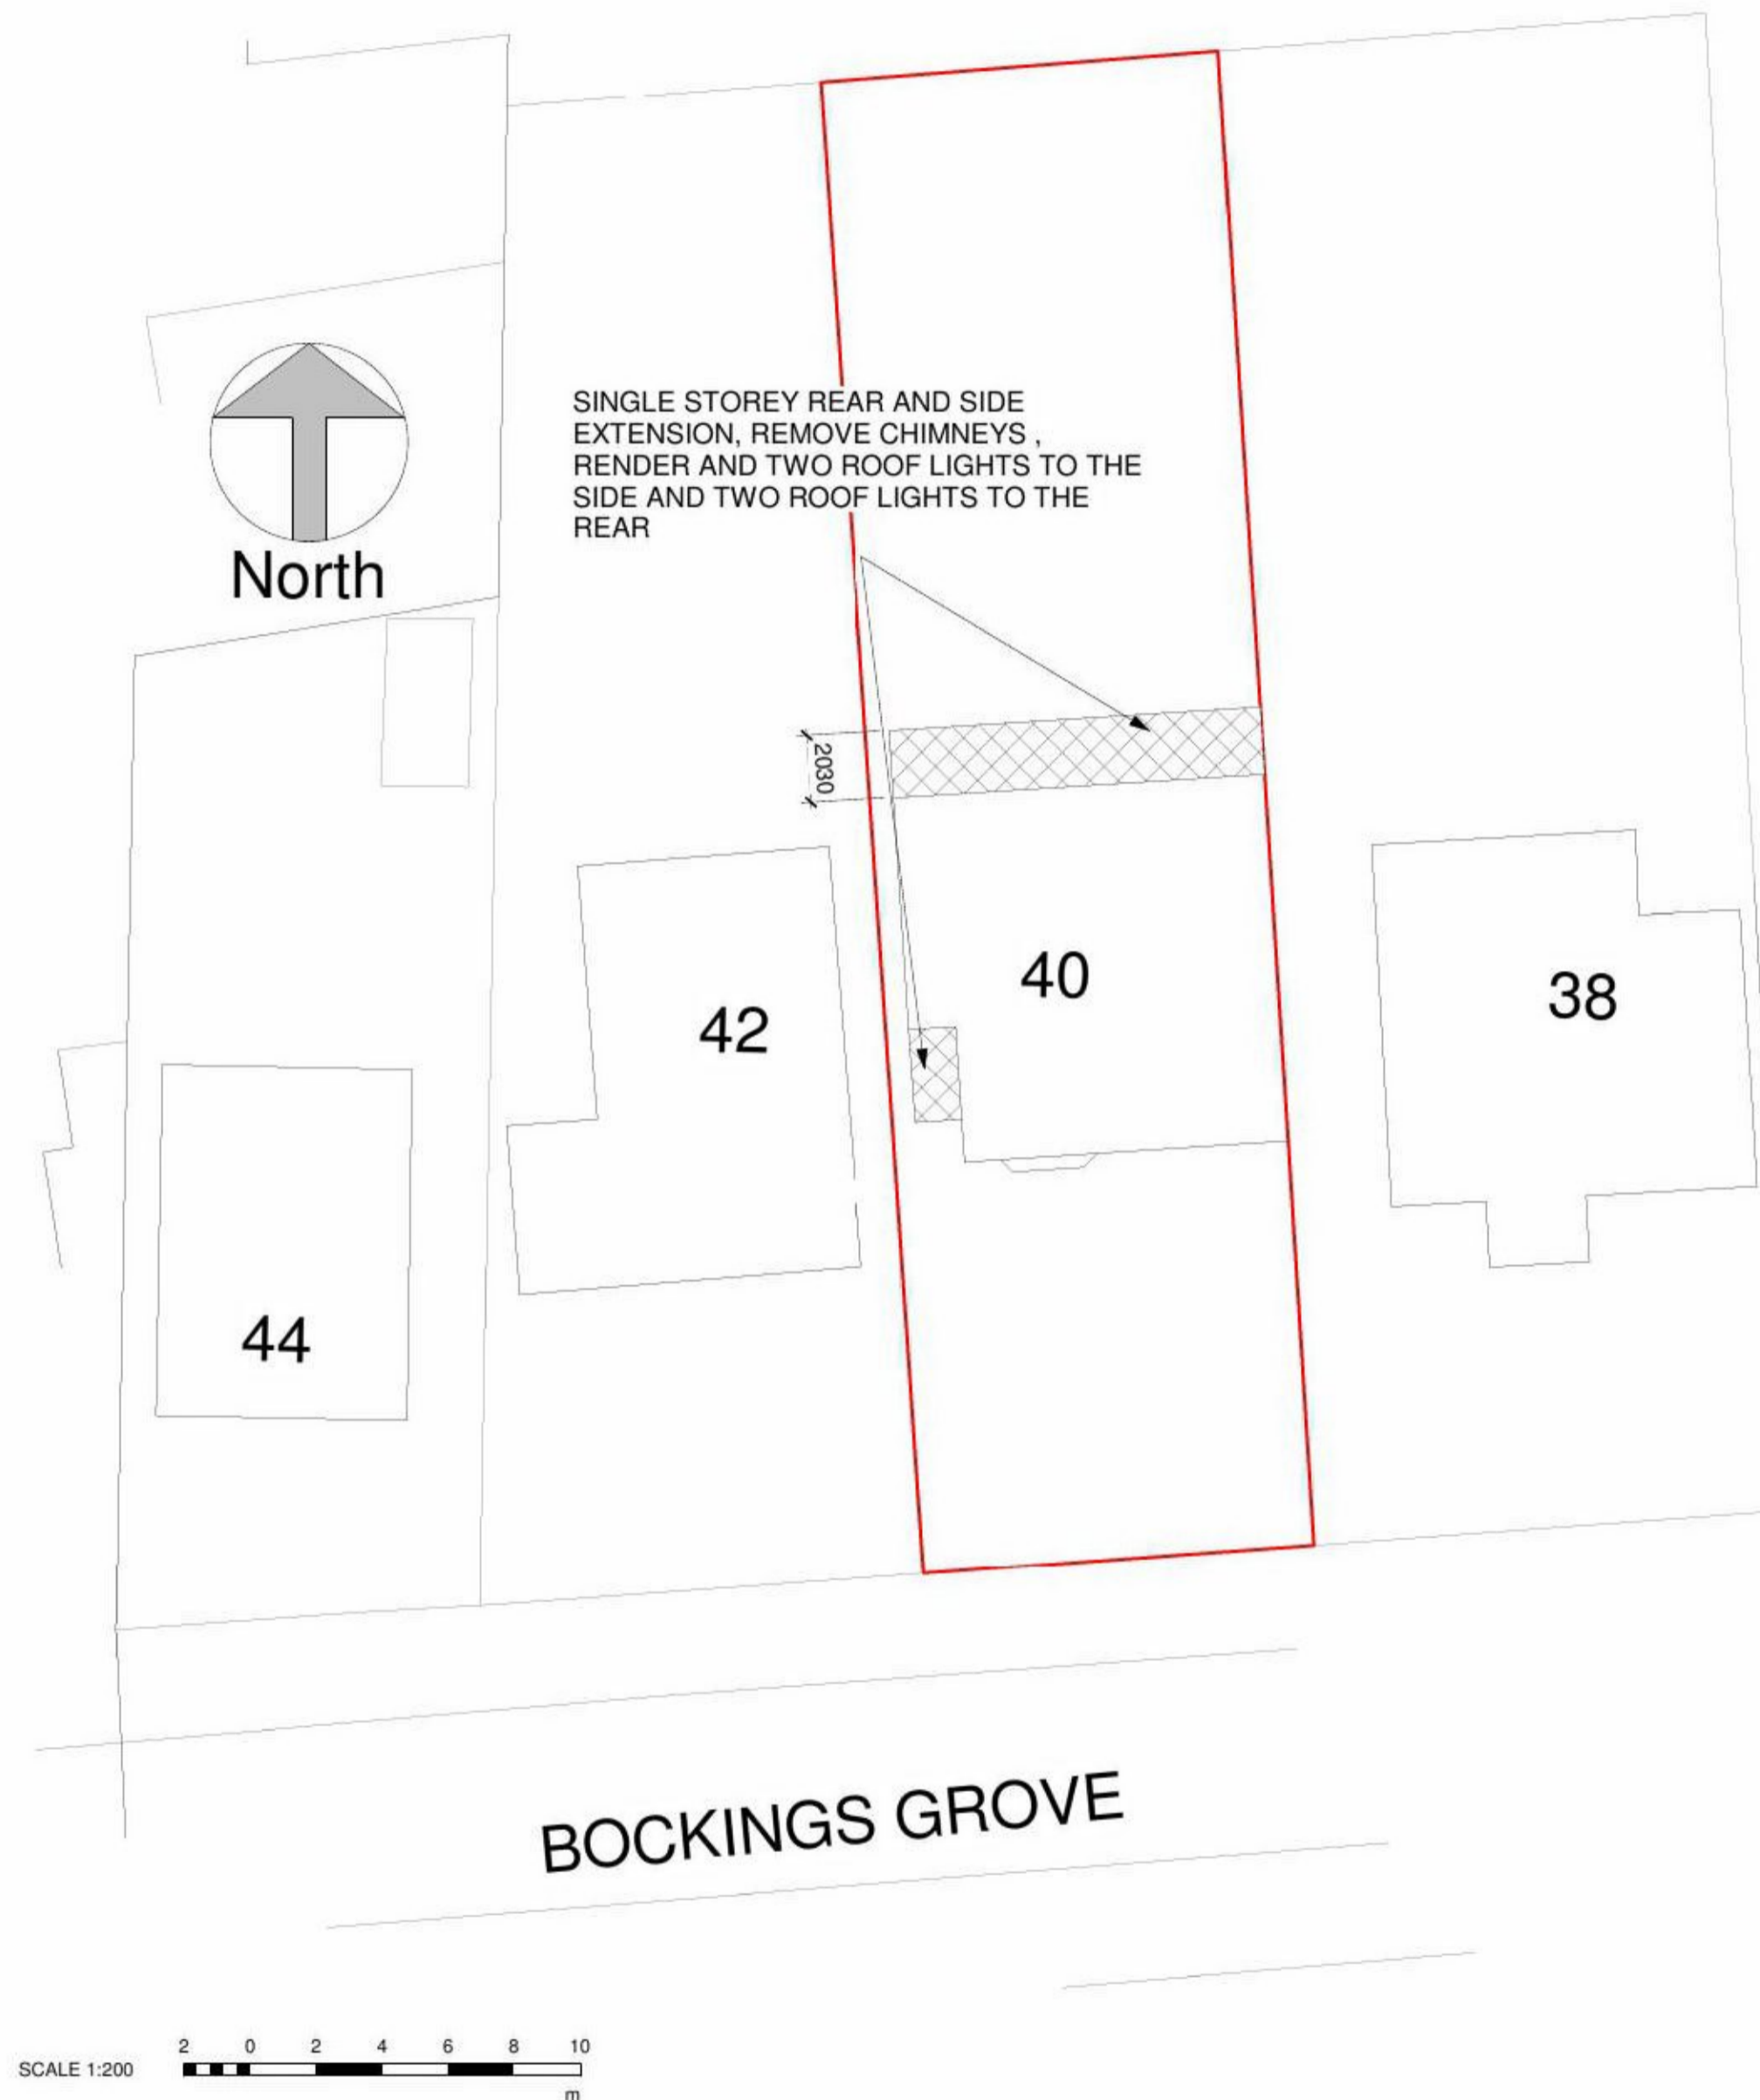


Sheet List

| Sheet Number | Sheet Name | Sheet Issue Date | Current Revision Issued To | Current Revision Description | Current Revision Date | Current Revision |
|--------------|-----------------------------------|------------------|----------------------------|----------------------------------|-----------------------|------------------|
| PL 01 | COVER SHEET, SITE AND BLOCK PLANS | SEPT 2021 | T.D.C. | HOUSEHOLDER PLANNING APPLICATION | SEPT 2021 | A |
| PL 10 | EXISTING PLANS AND ELEVATIONS | SEPT 2021 | T.D.C. | HOUSEHOLDER PLANNING APPLICATION | SEPT 2021 | A |
| PL 12 | PROPOSED PLANS AND ELEVATIONS | SEPT 2021 | T.D.C. | HOUSEHOLDER PLANNING APPLICATION | SEPT 2021 | A |

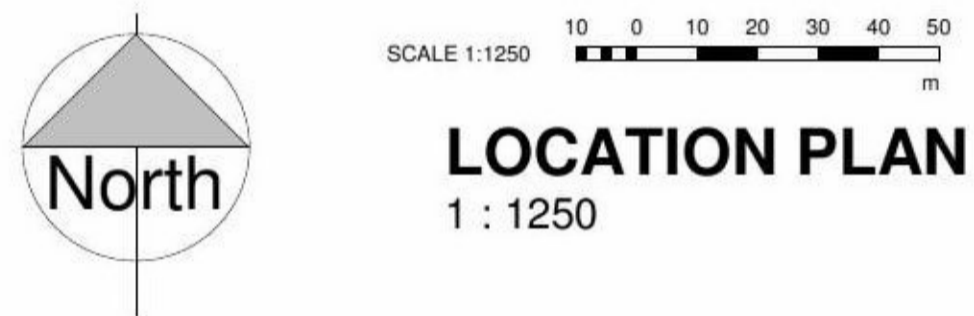

BLOCK PLAN
1 : 200

| Rev | Description | Date |
|-----|----------------------------------|-----------|
| A | HOUSEHOLDER PLANNING APPLICATION | SEPT 2021 |
| | | |
| | | |
| | | |

| | |
|--------|-------------------------|
| CODE | SUITABILITY DESCRIPTION |
| STATUS | PURPOSE OF ISSUE |
| | |

LK DESIGN SERVICES
7 HANWELL CLOSE
CLACTON ON SEA
ESSEX CO16 7HF

PROJECT ADDRESS
40 BOCKINGS GROVE CO16 8DP

PROJECT TITLE
SINGLE STOREY REAR AND SIDE EXTENSION,
REMOVE CHIMNEYS, RENDER AND TWO ROOF
LIGHTS TO THE SIDE AND TWO ROOF LIGHTS
TO THE REAR

Sheet Title
**COVER SHEET, SITE AND
BLOCK PLANS**

| | | |
|------------------------------|------------------------|-------------------|
| DRAWN BY LK | CHECKED BY | DATE SEPT 2021 |
| SCALE (@ A1) As indicated | PROJECT NUMBER 1895 | |
| DRAWING NUMBER PL 01 | A | |