



ARDLEIGH PARK


[Enclosing Wall Details]

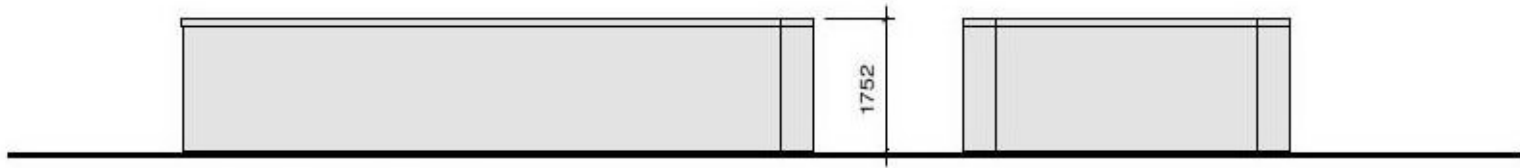

Elevation of Wall A

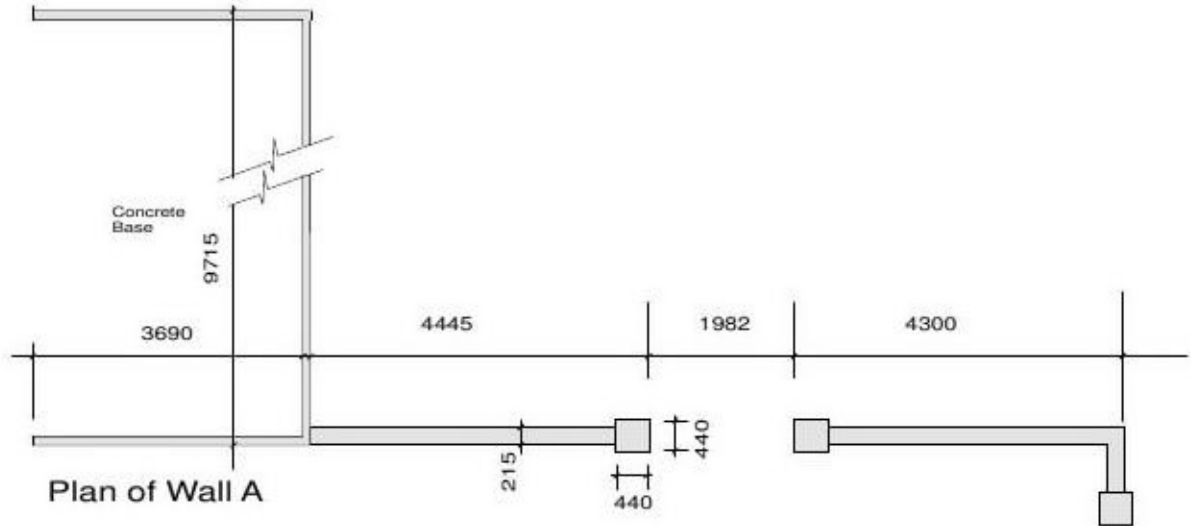


Plan of Wall A

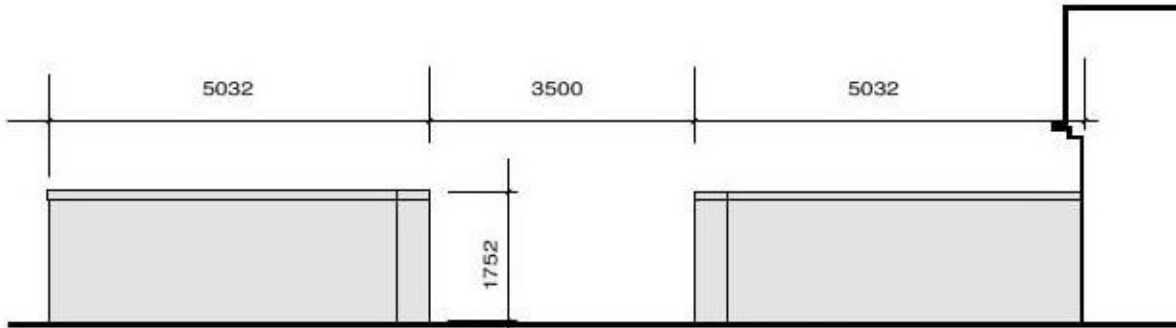

Elevation of Wall B

Facing Brickwork

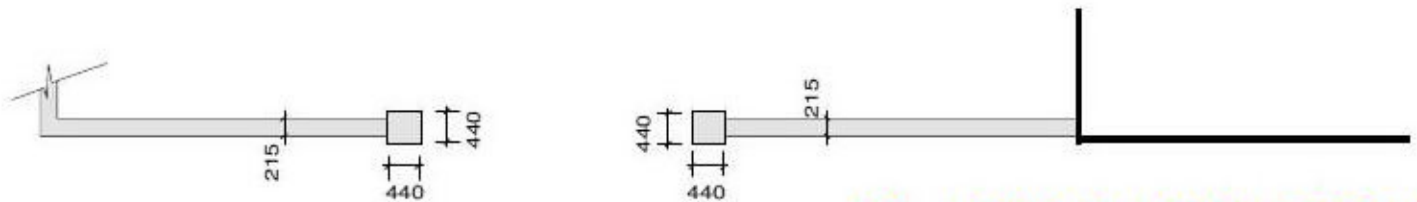


Plan of Wall B

CLARK PARTNERSHIP

ARCHITECT : INTERIOR DESIGNERS

14 WINDWARD WAY, SOUTH WOODHAM FERRERS,
CHELMSFORD, ESSEX, CM3 5YM

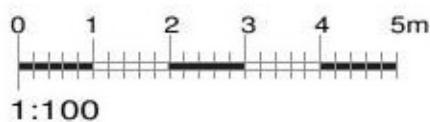

PROPOSAL Wall Details

ADDRESS Ardleigh Park Park Road
Ardleigh CO7 7SP

SCALE 1:100 @ A4

JOB No 20/3011/08

DATE '20