
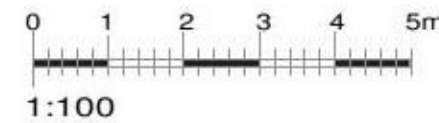
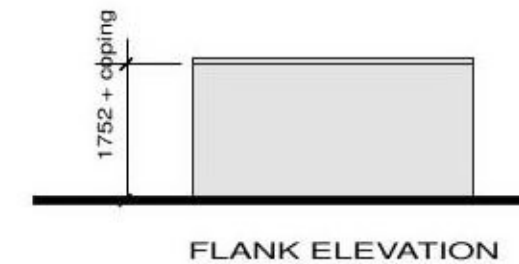


# ARDLEIGH PARK

[Existing]

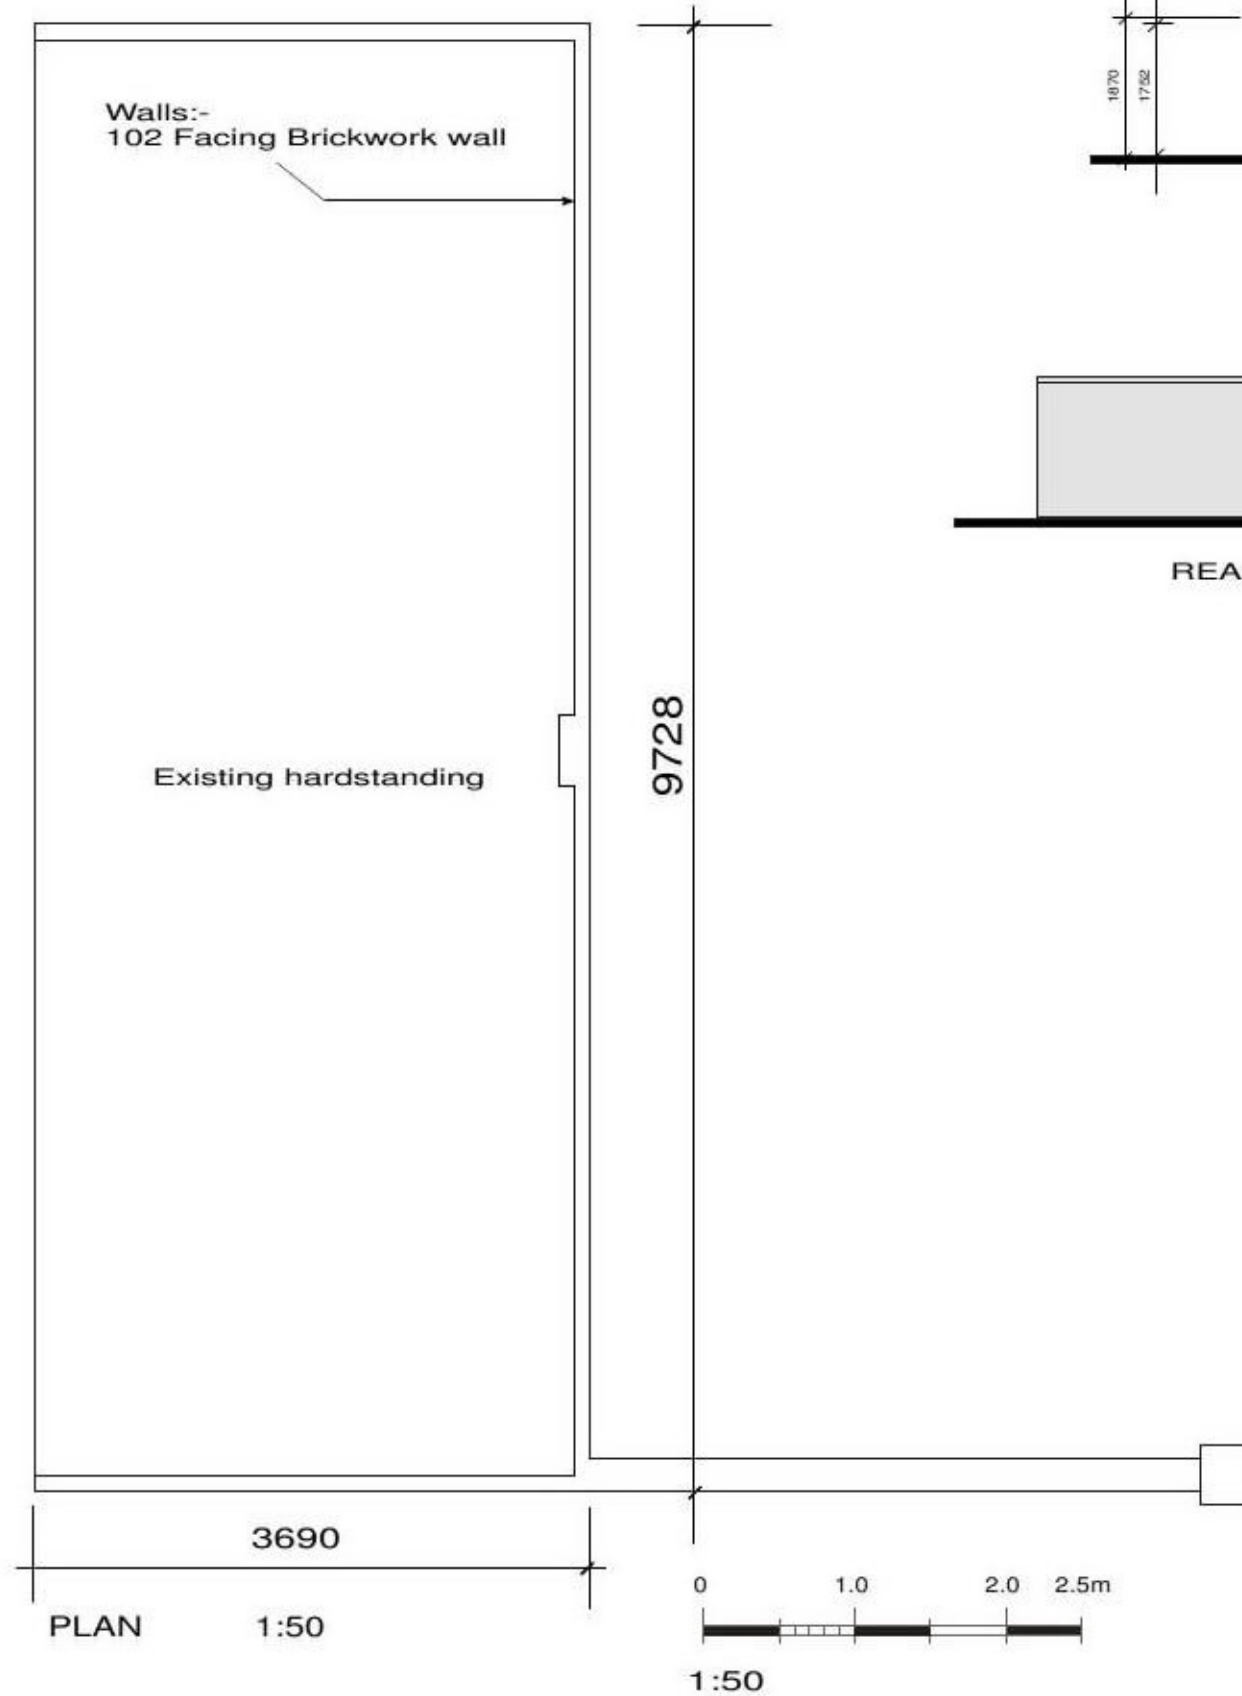

CLARK PARTNERSHIP

ARCHITECT : INTERIOR DESIGNERS  
14 WINDWARD WAY, SOUTH WOODHAM FERRERS,  
CHELMSFORD, ESSEX, CM3 5YM

PROPOSAL Proposed Cart Lodge  
ADDRESS Ardleigh Park Park Road  
Ardleigh CO7 7SP

SCALE 1:100 / 1:50 @ A3  
JOB No 20/3011/04

DATE '20