


BLOCK PLAN

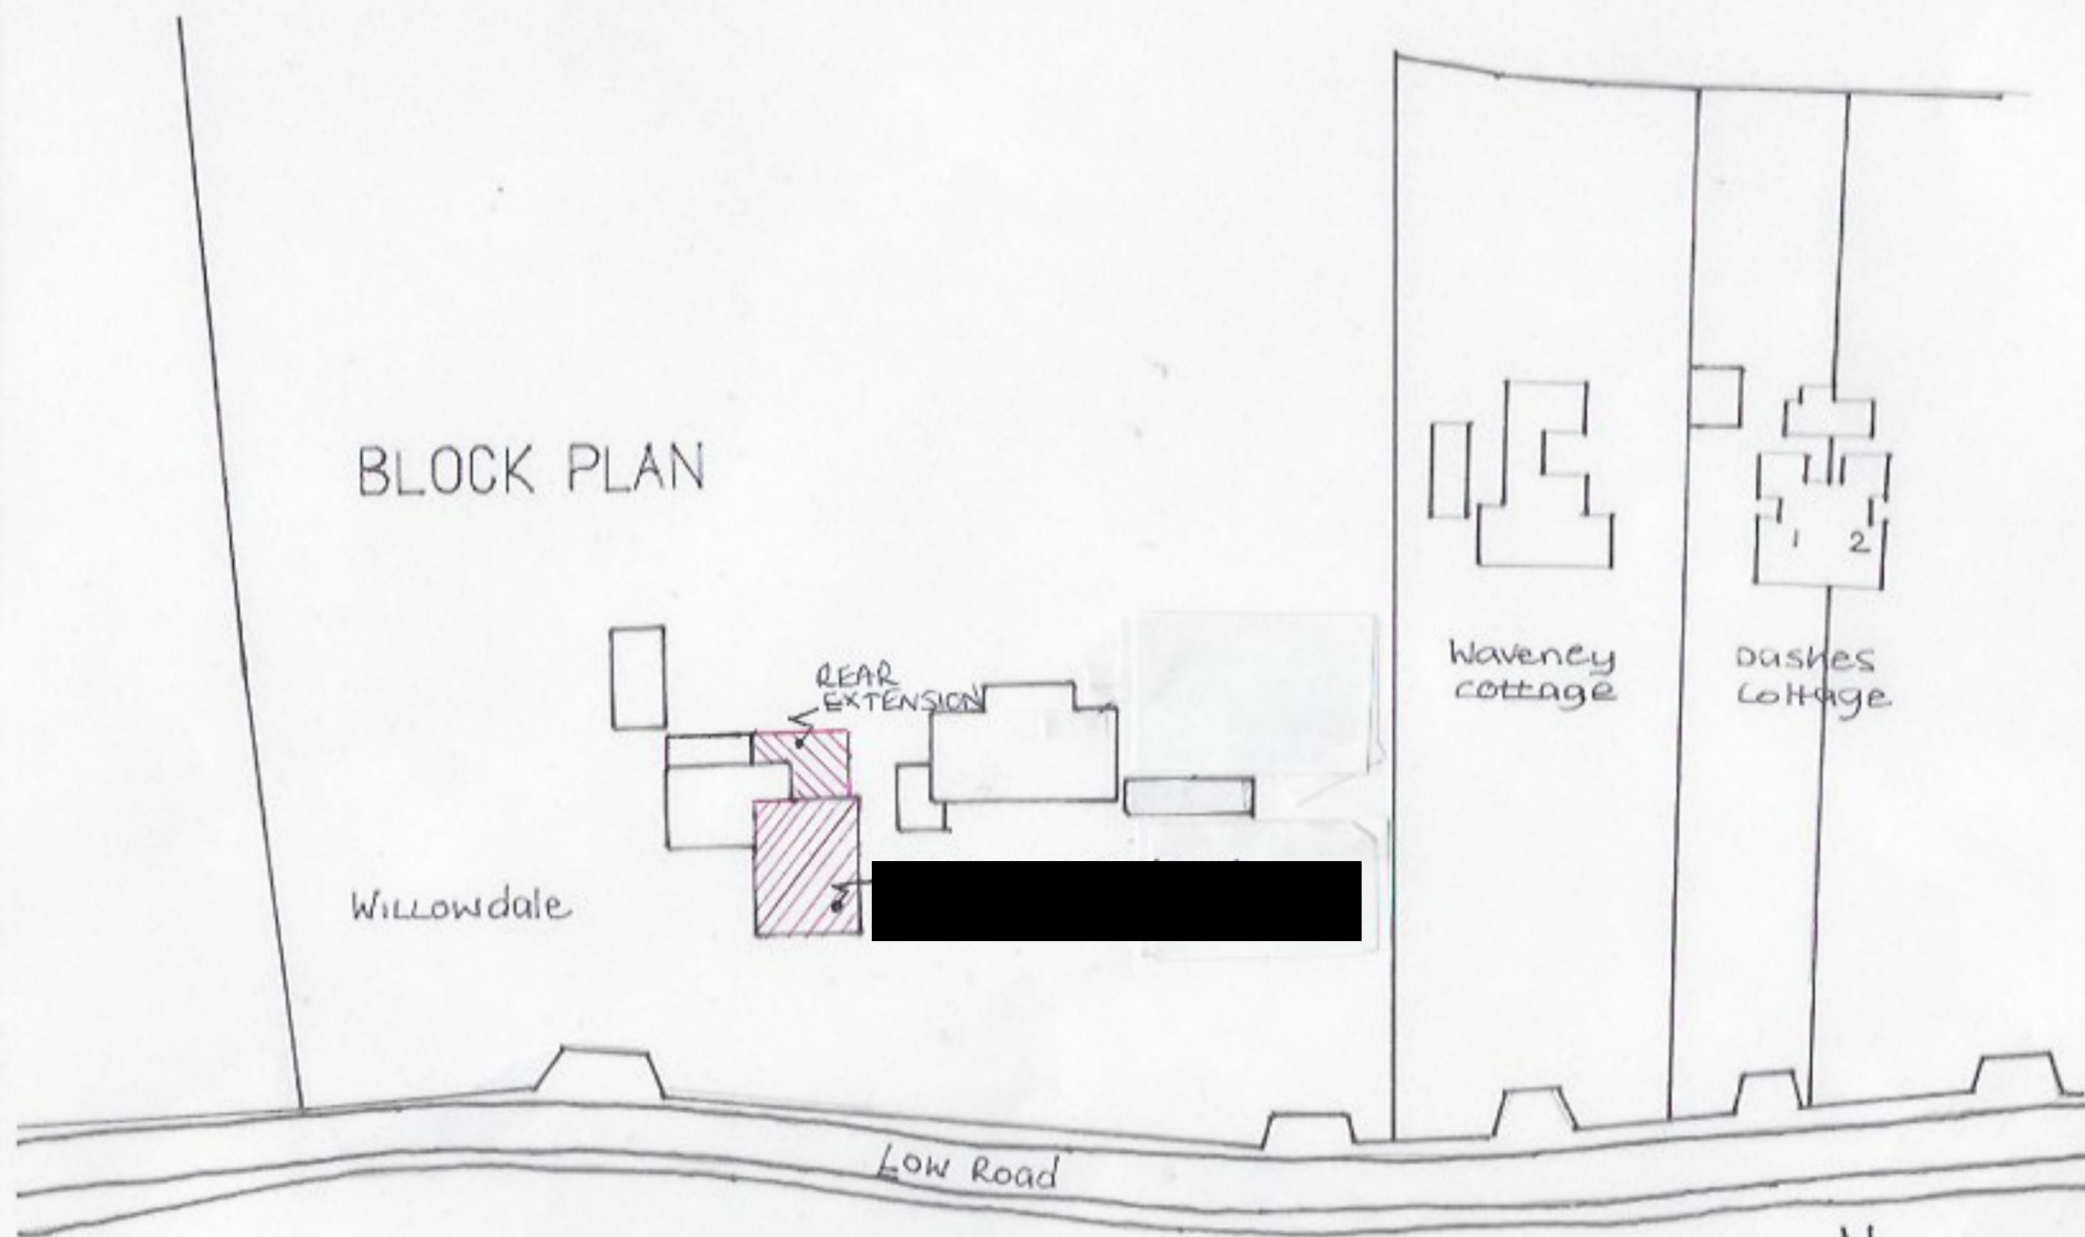

Willowdale

REAR
EXTENSION

Waveney
cottage

Dashes
Cottage

Low Road

SCALE 1 to 500

